



IRONHORSE AT OXFORD ADDITION
WICHITA, KS
CROSS SECTIONS

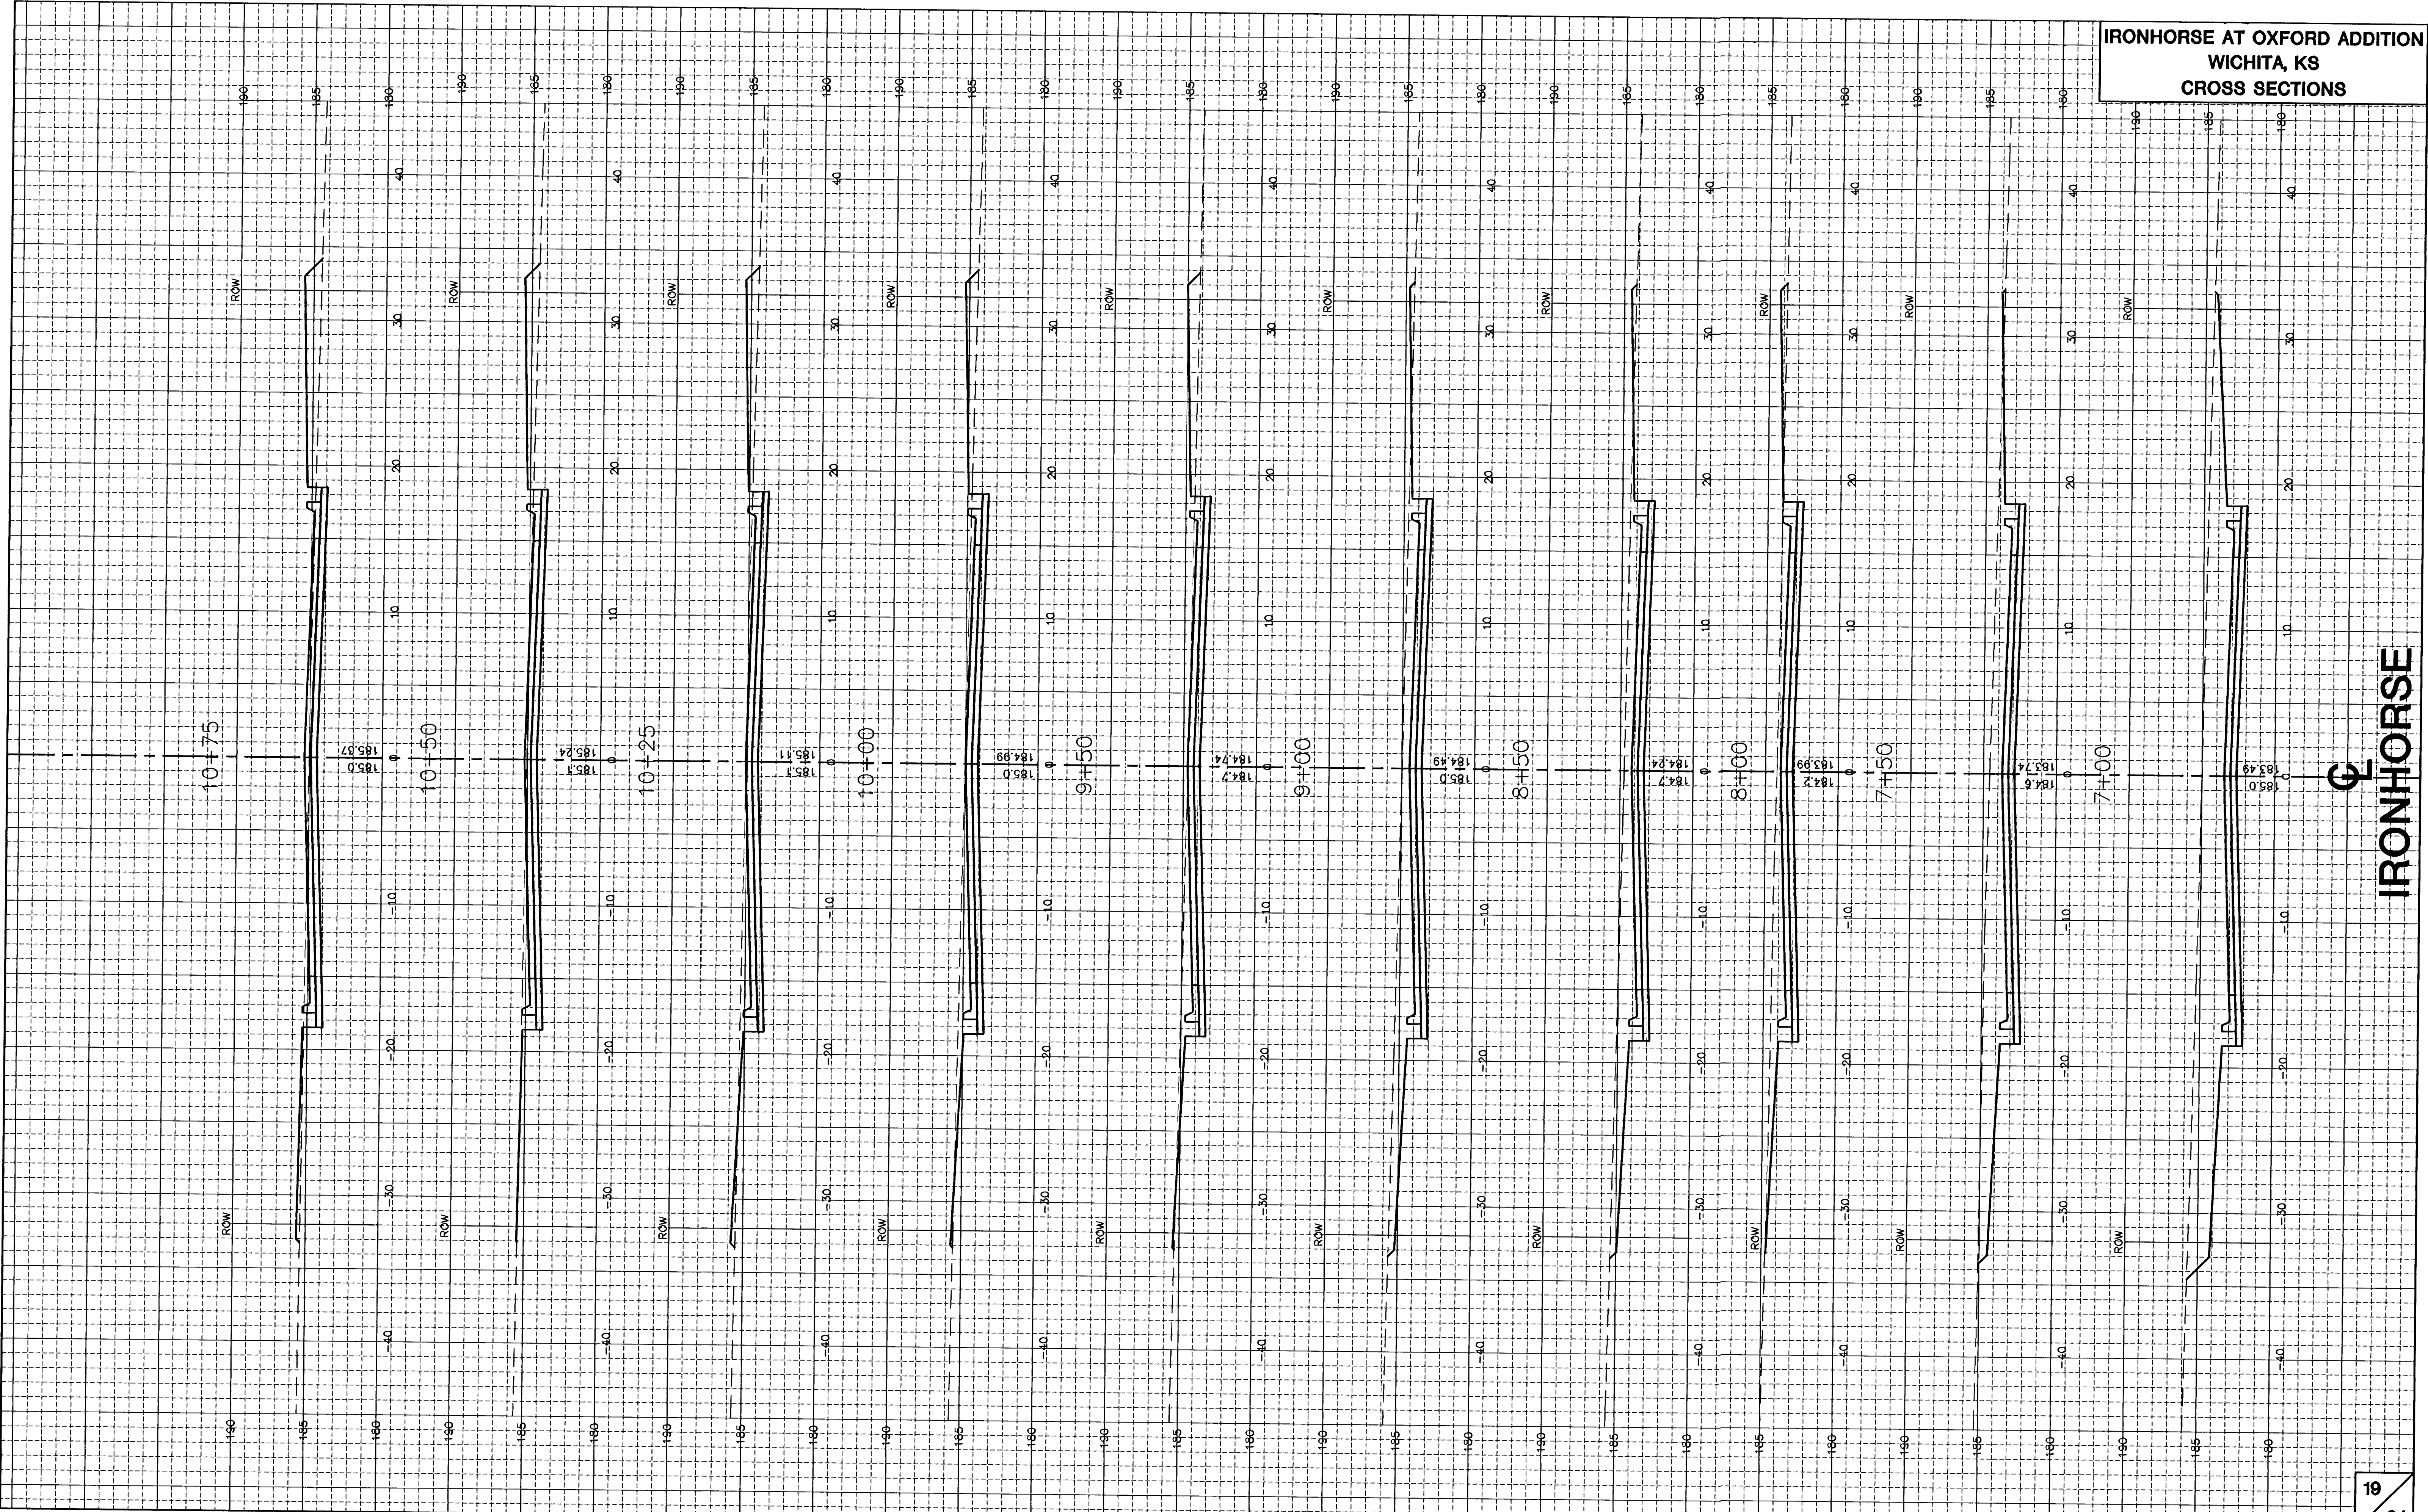

 IRONHORSE