



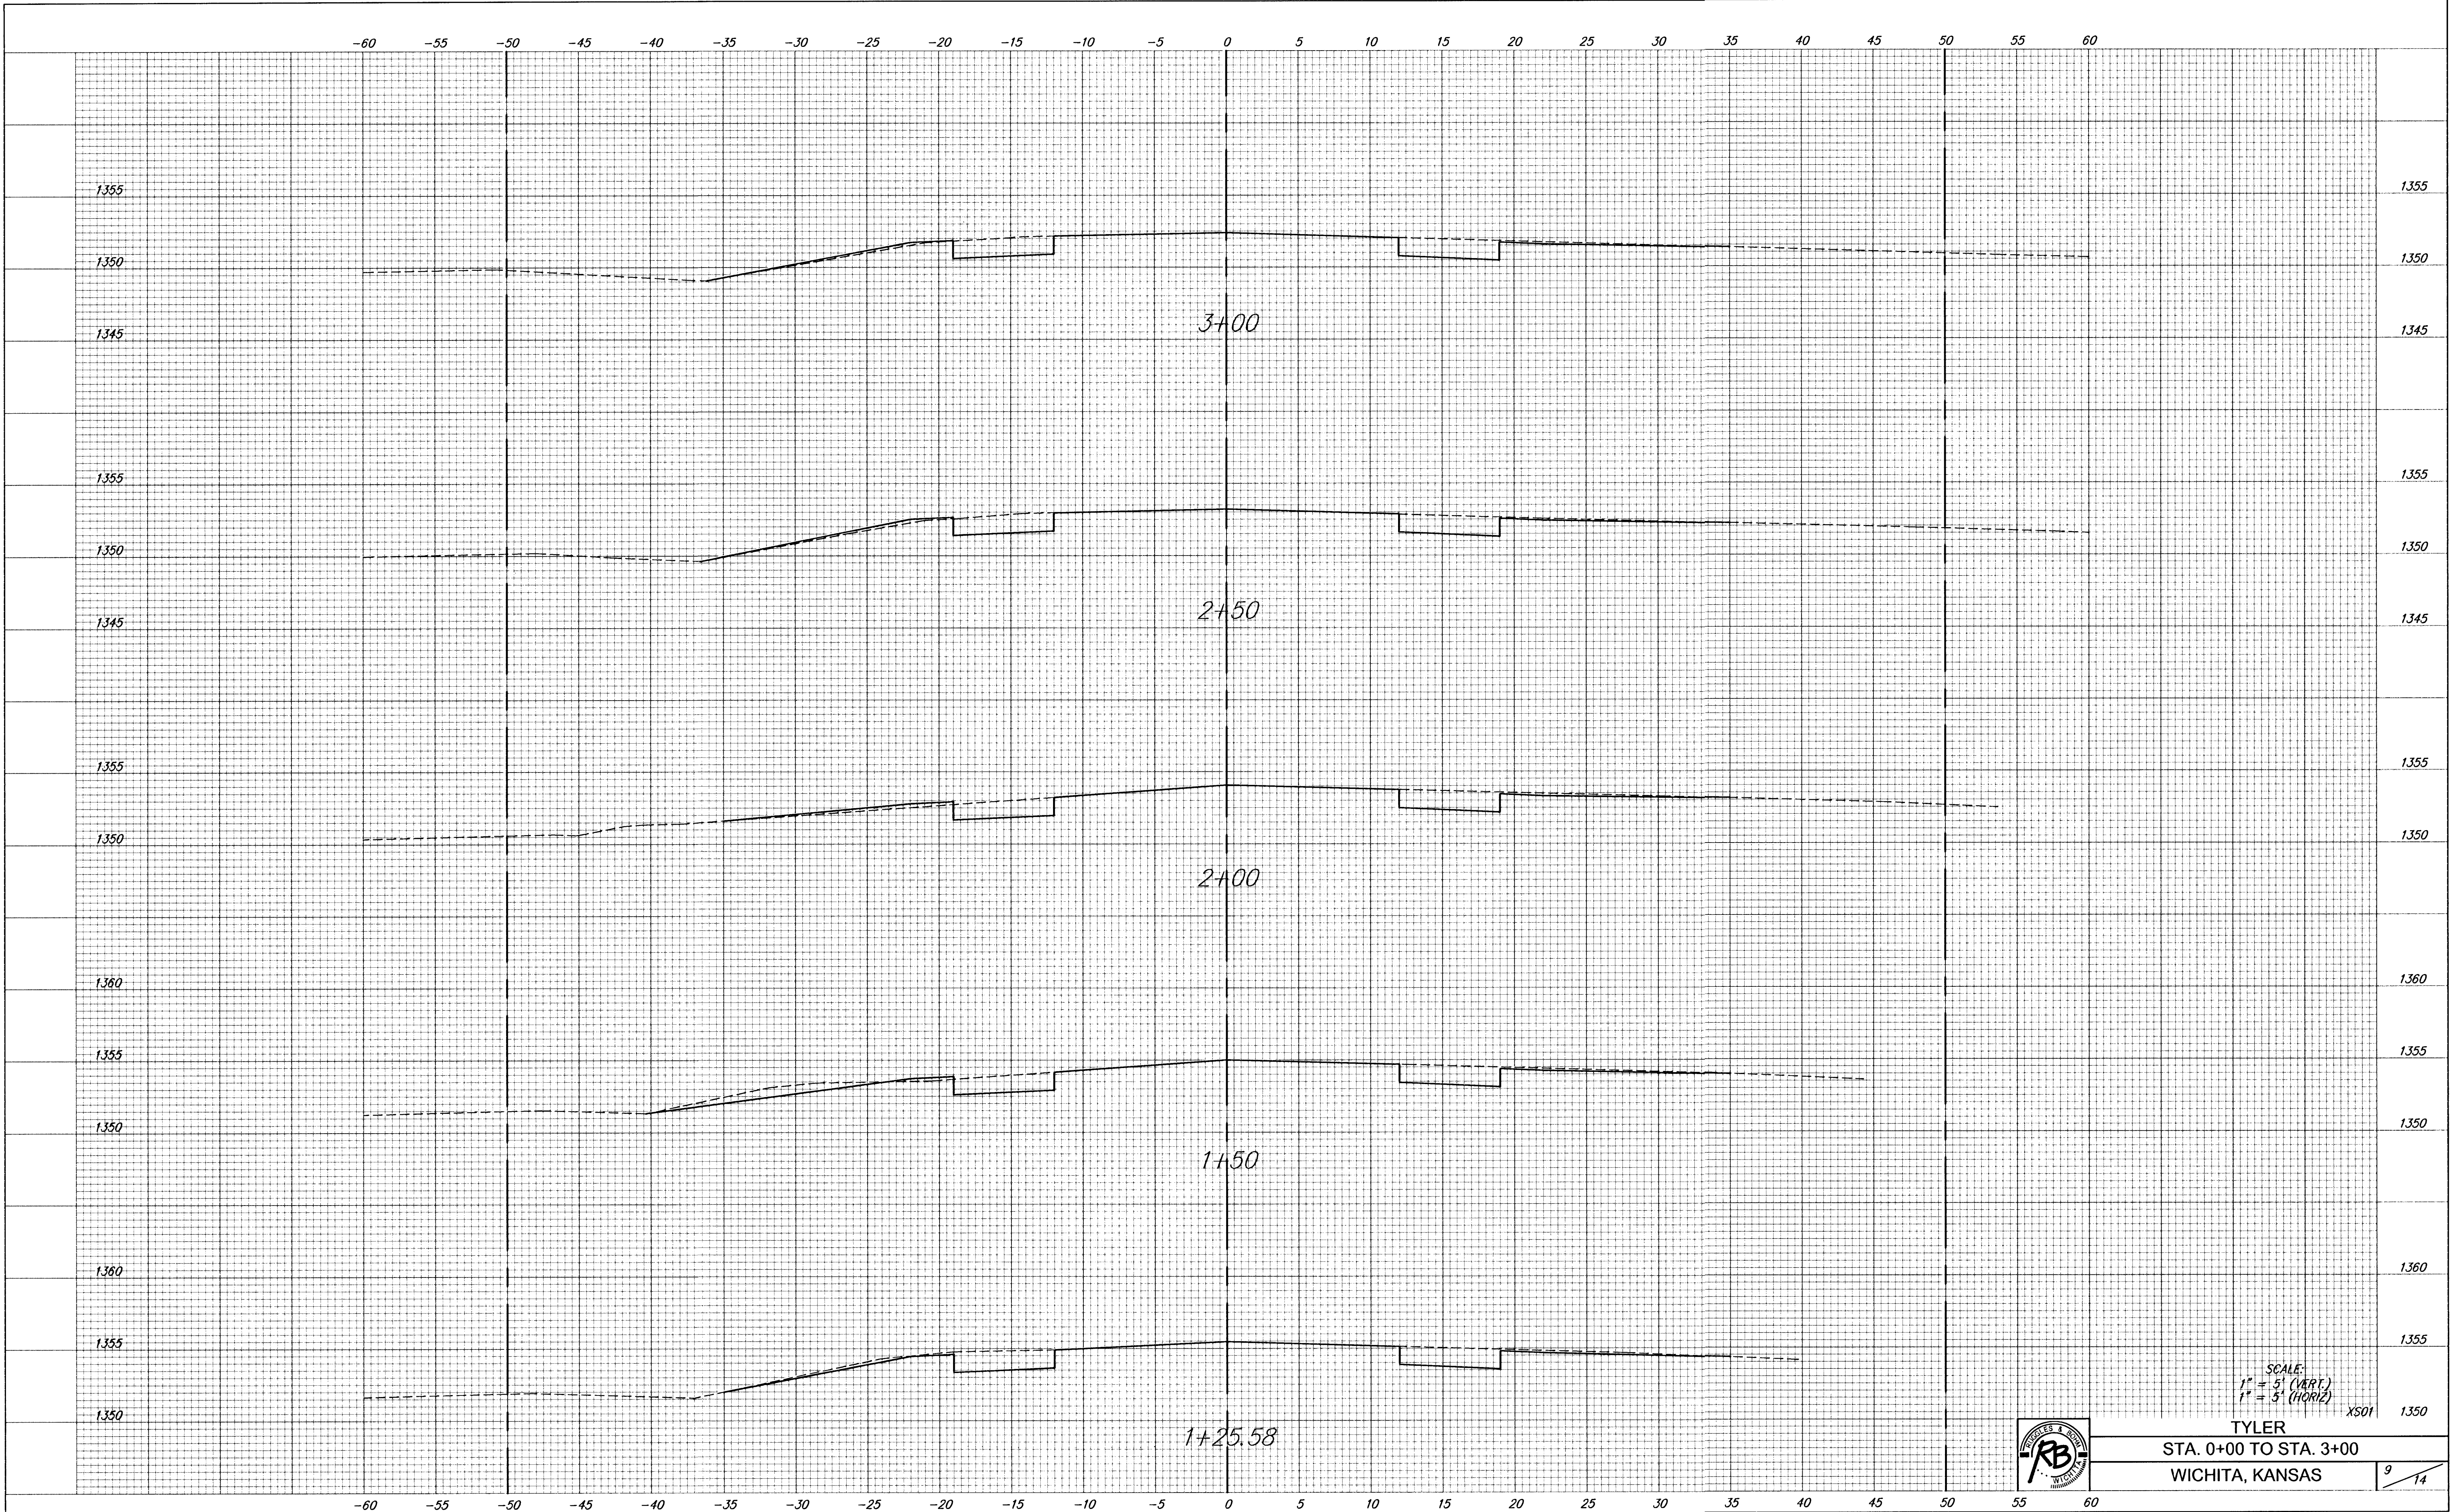

SCALE:
1" = 5' (VERT.)
1" = 5' (HORIZ)

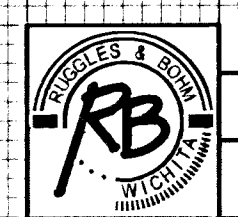

TYLER
STA. 0+00 TO STA. 3+00
WICHITA, KANSAS