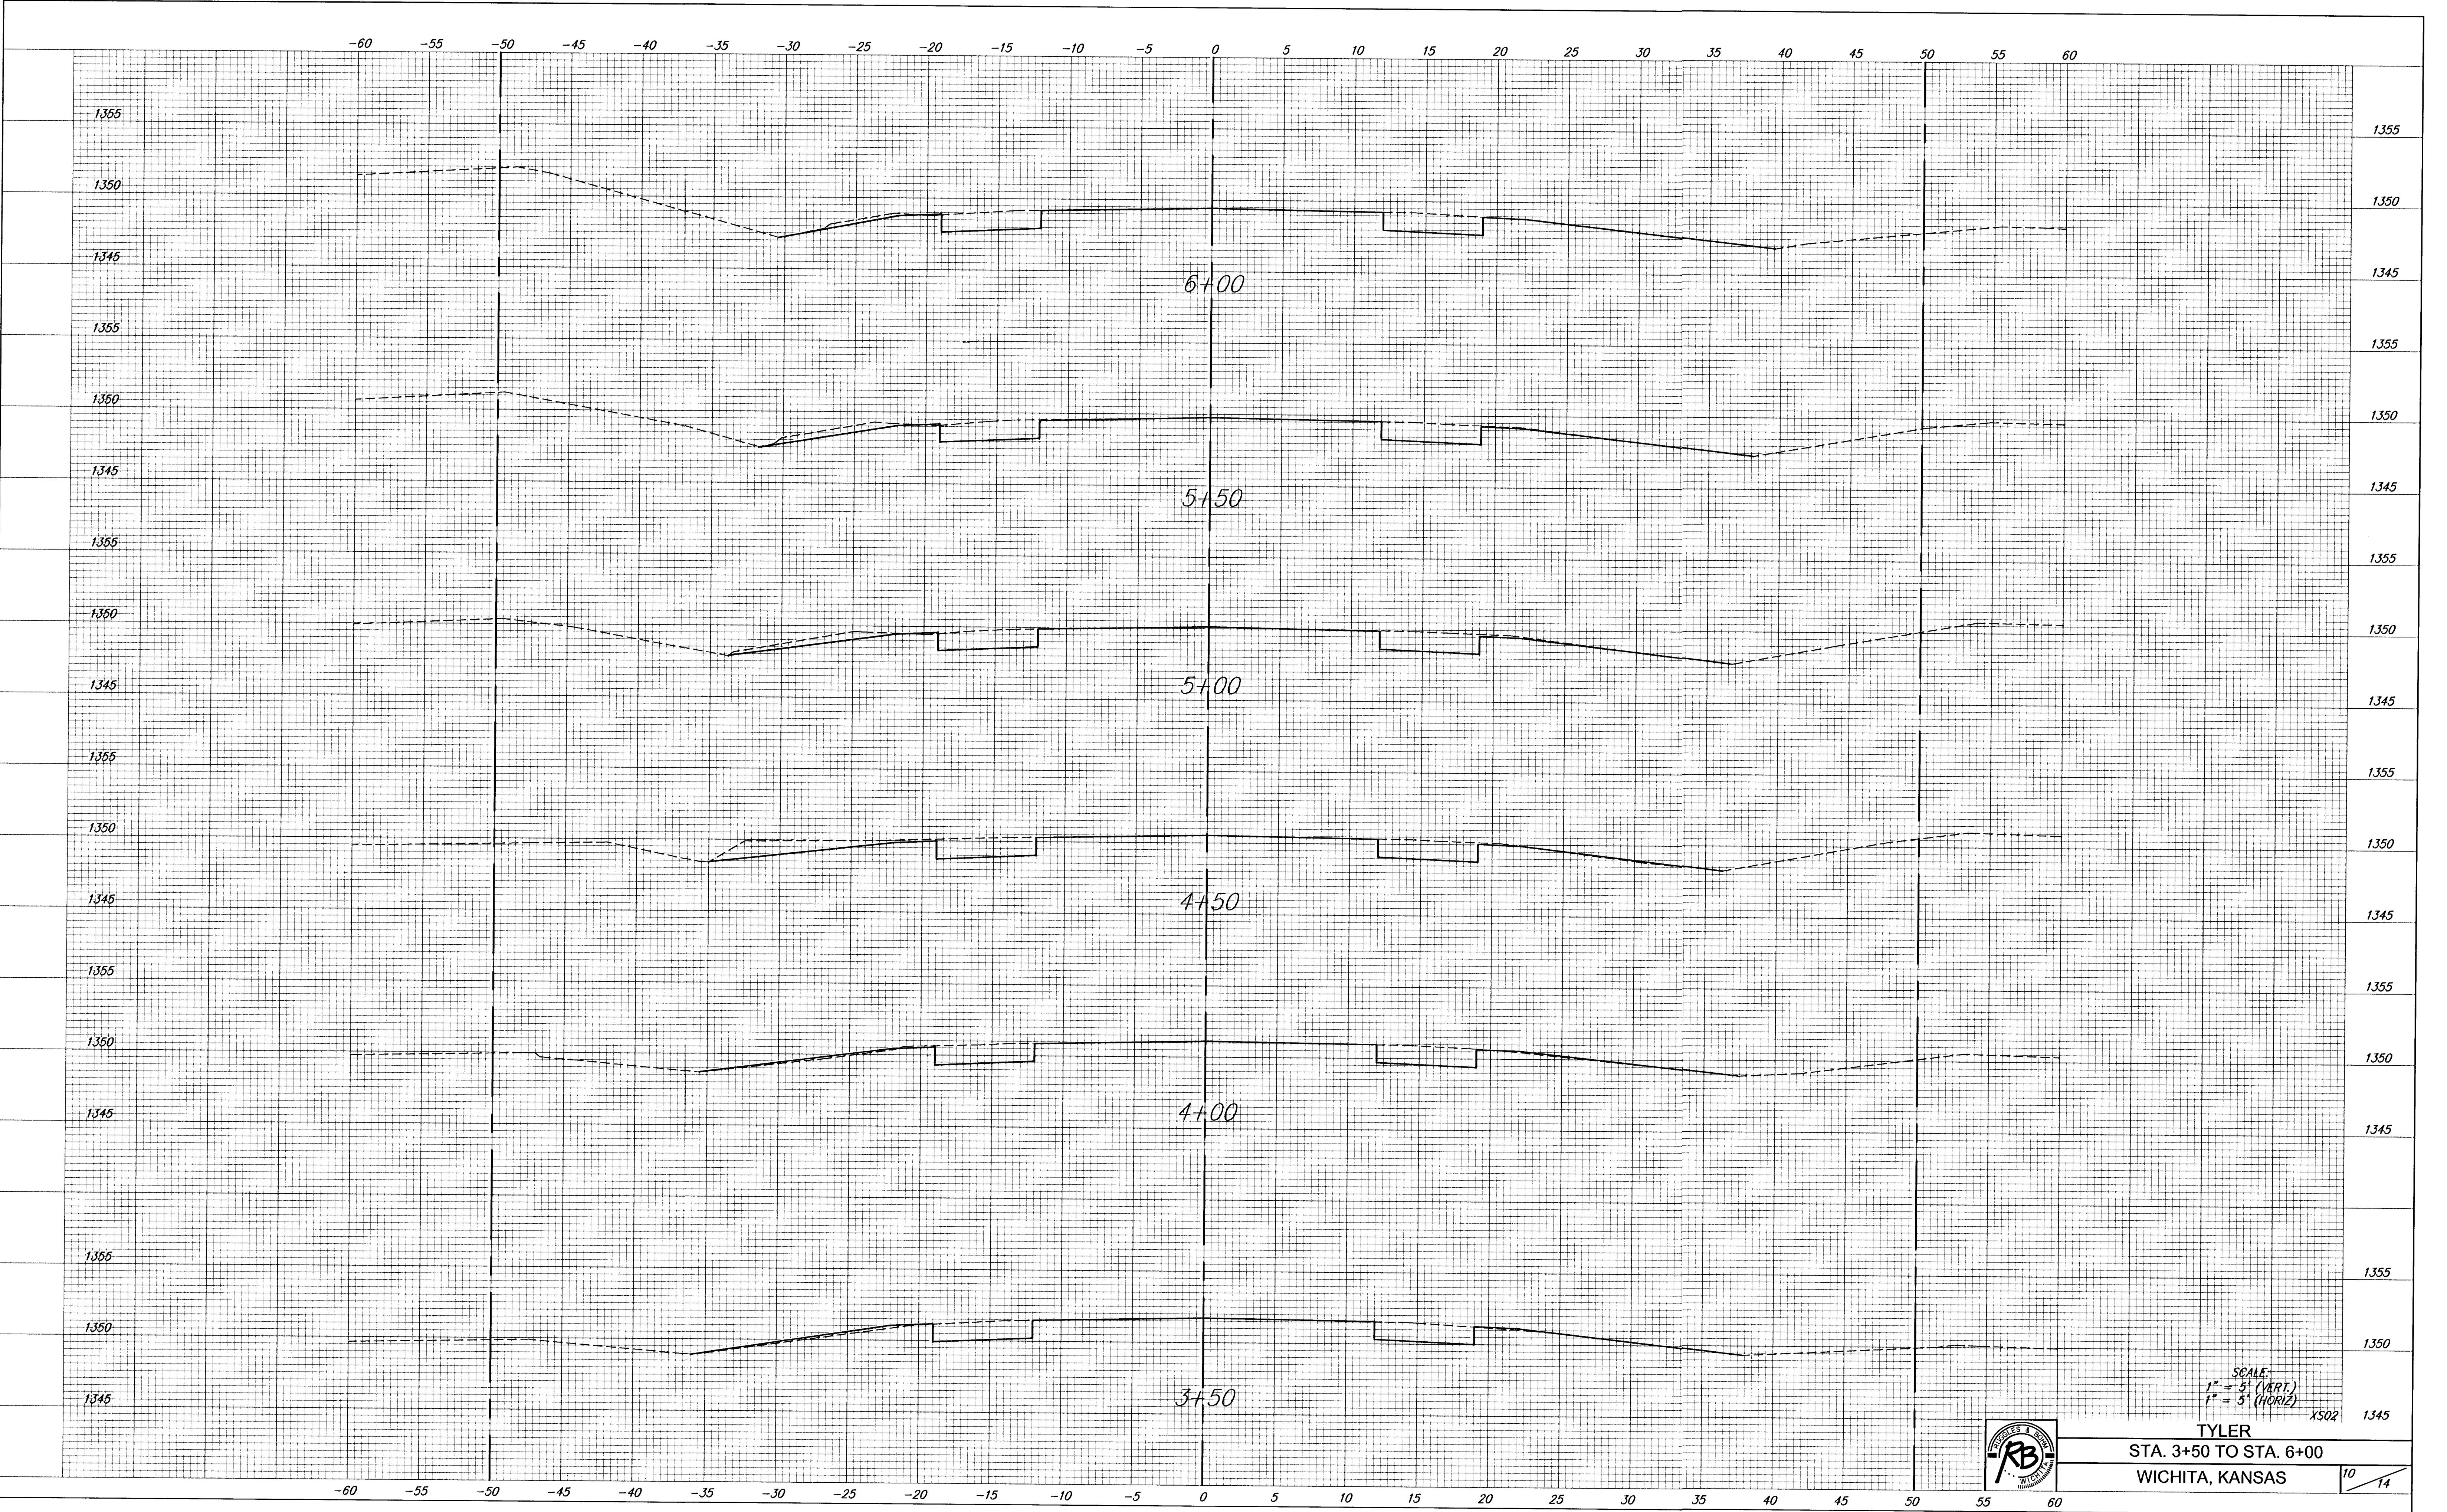


TYLER
STA. 3+50 TO STA. 6+00
WICHITA, KANSAS

SCALE:
1" = 5' (VERT.)
1" = 5' (HORIZ.)

10
14