



NOTE BOOK	TEMPLATE
NO.	AREAS CHECKED

DSNR: BER OPER ILS SCALE: 1=1.00
 C:\2002\02662\003\ssac 03-14-2003 07:58:54 am

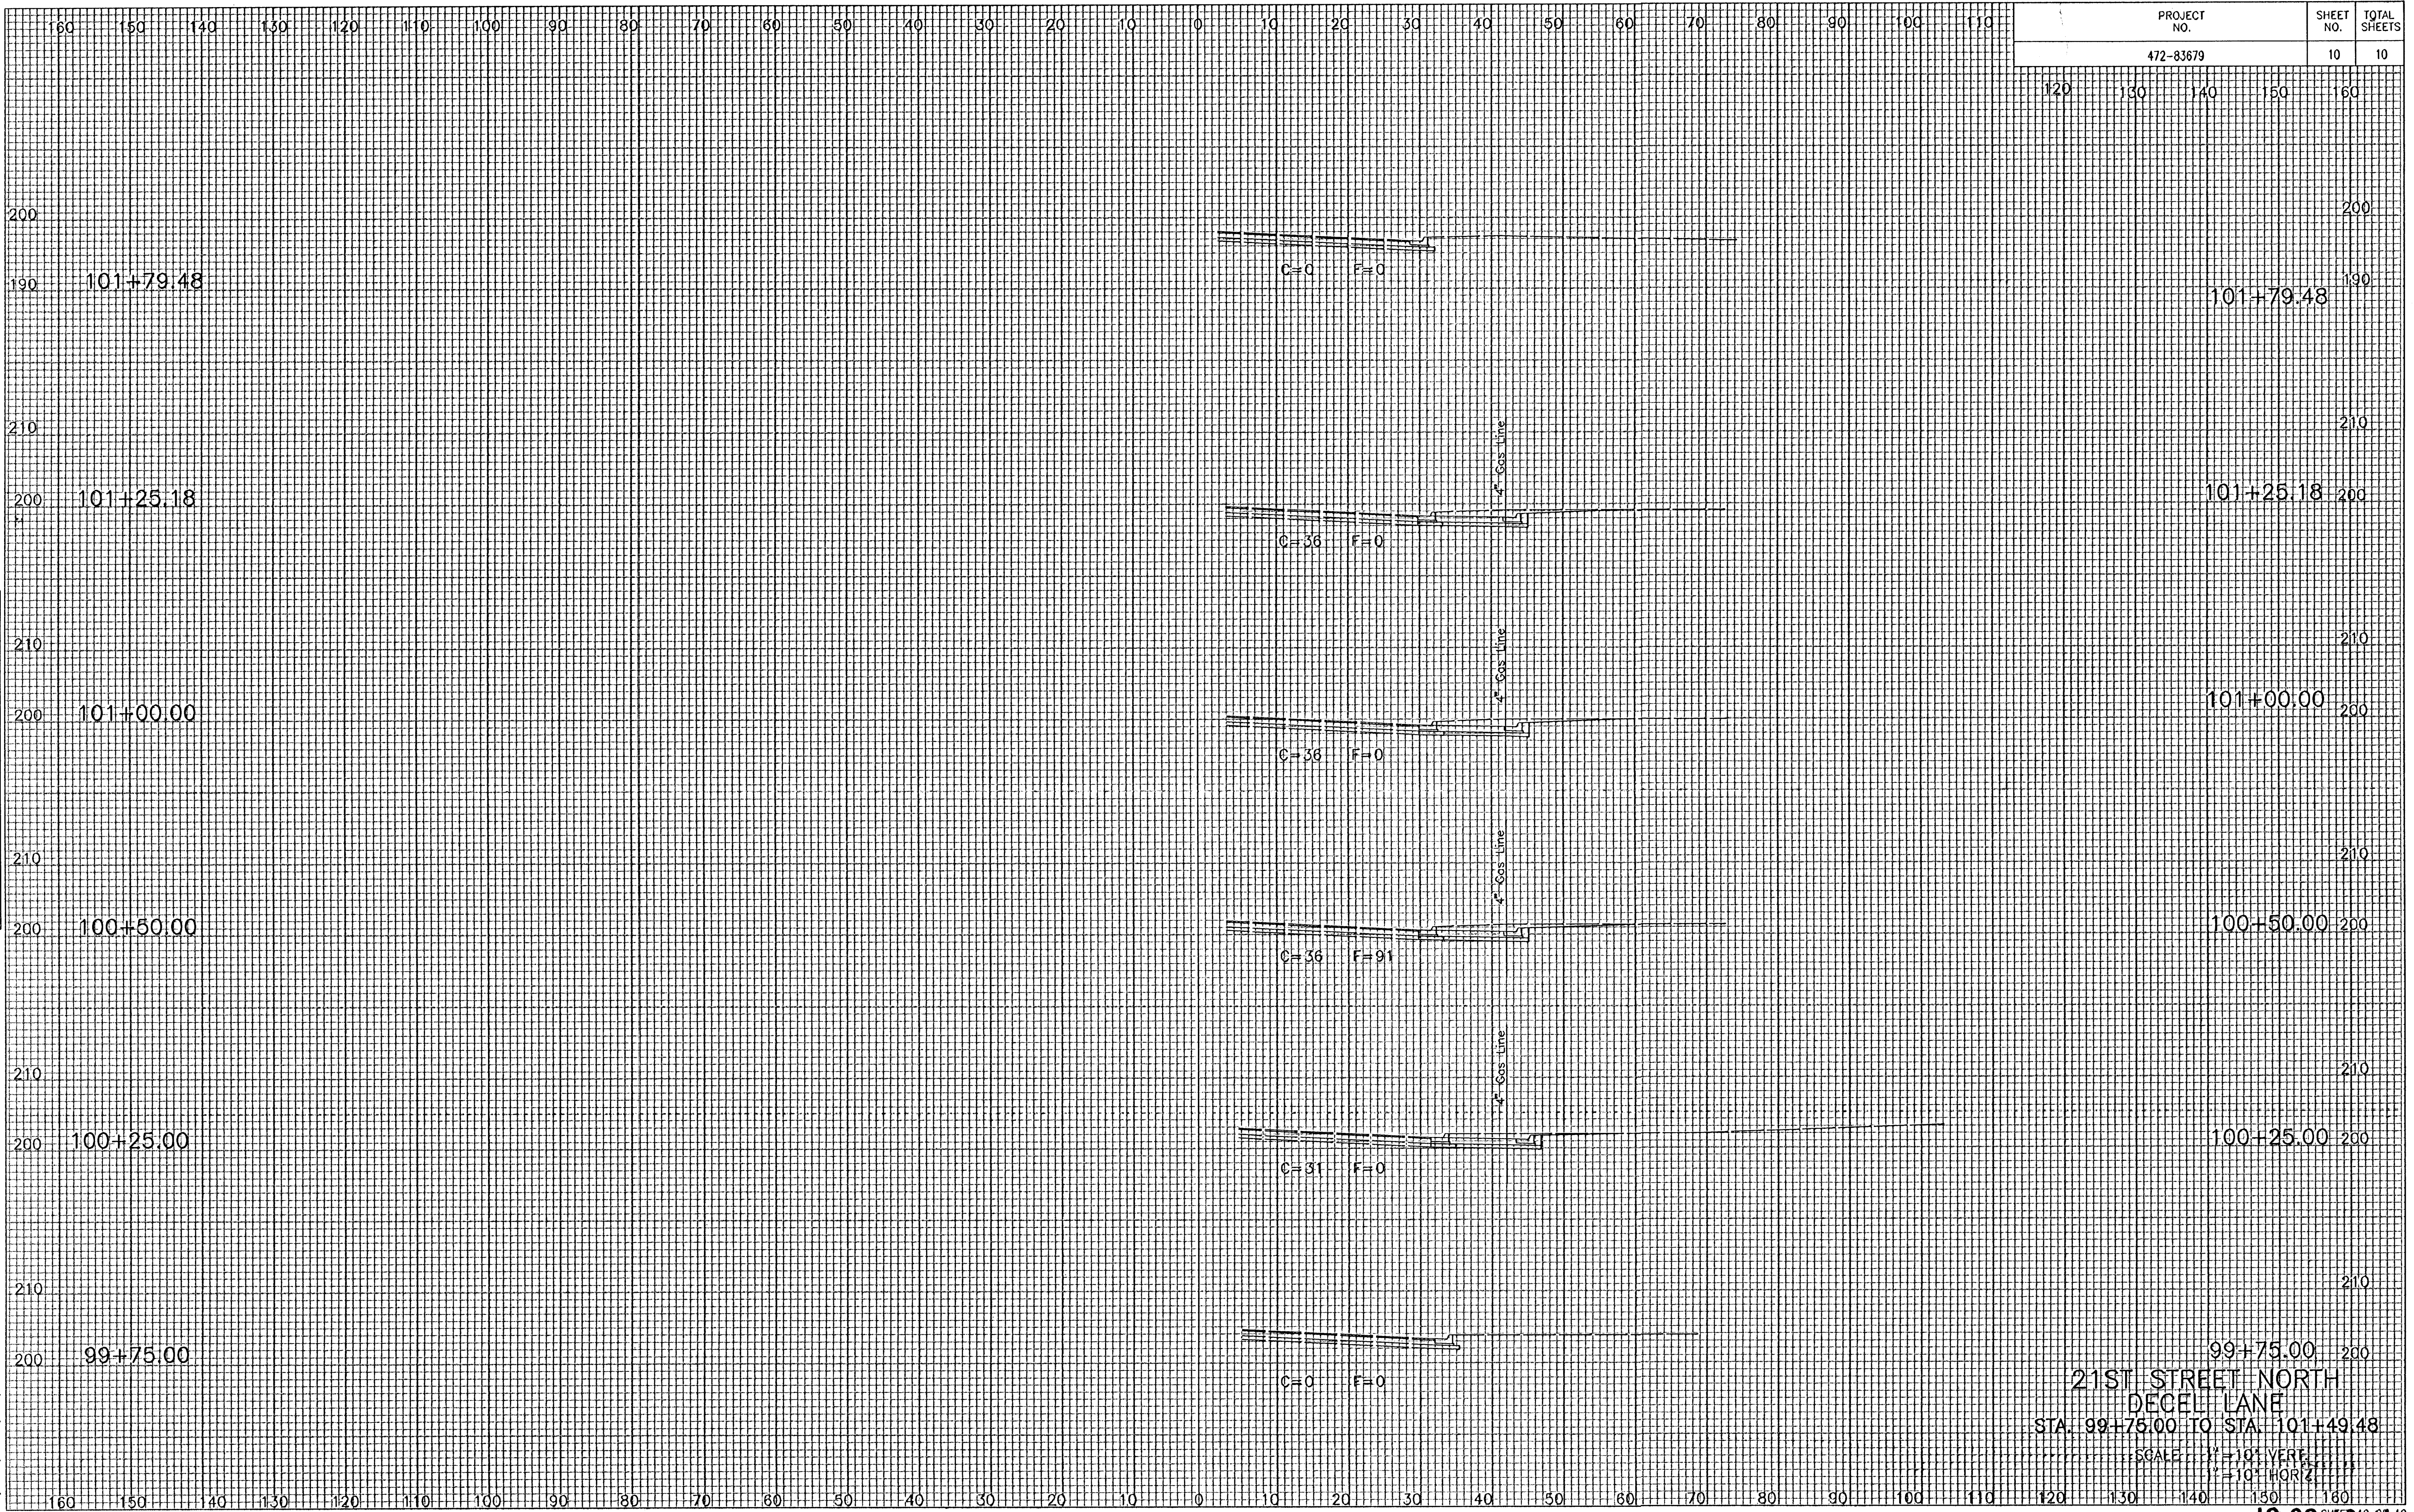

PROJECT NO.	SHEET NO.	TOTAL SHEETS
472-83679	10	10

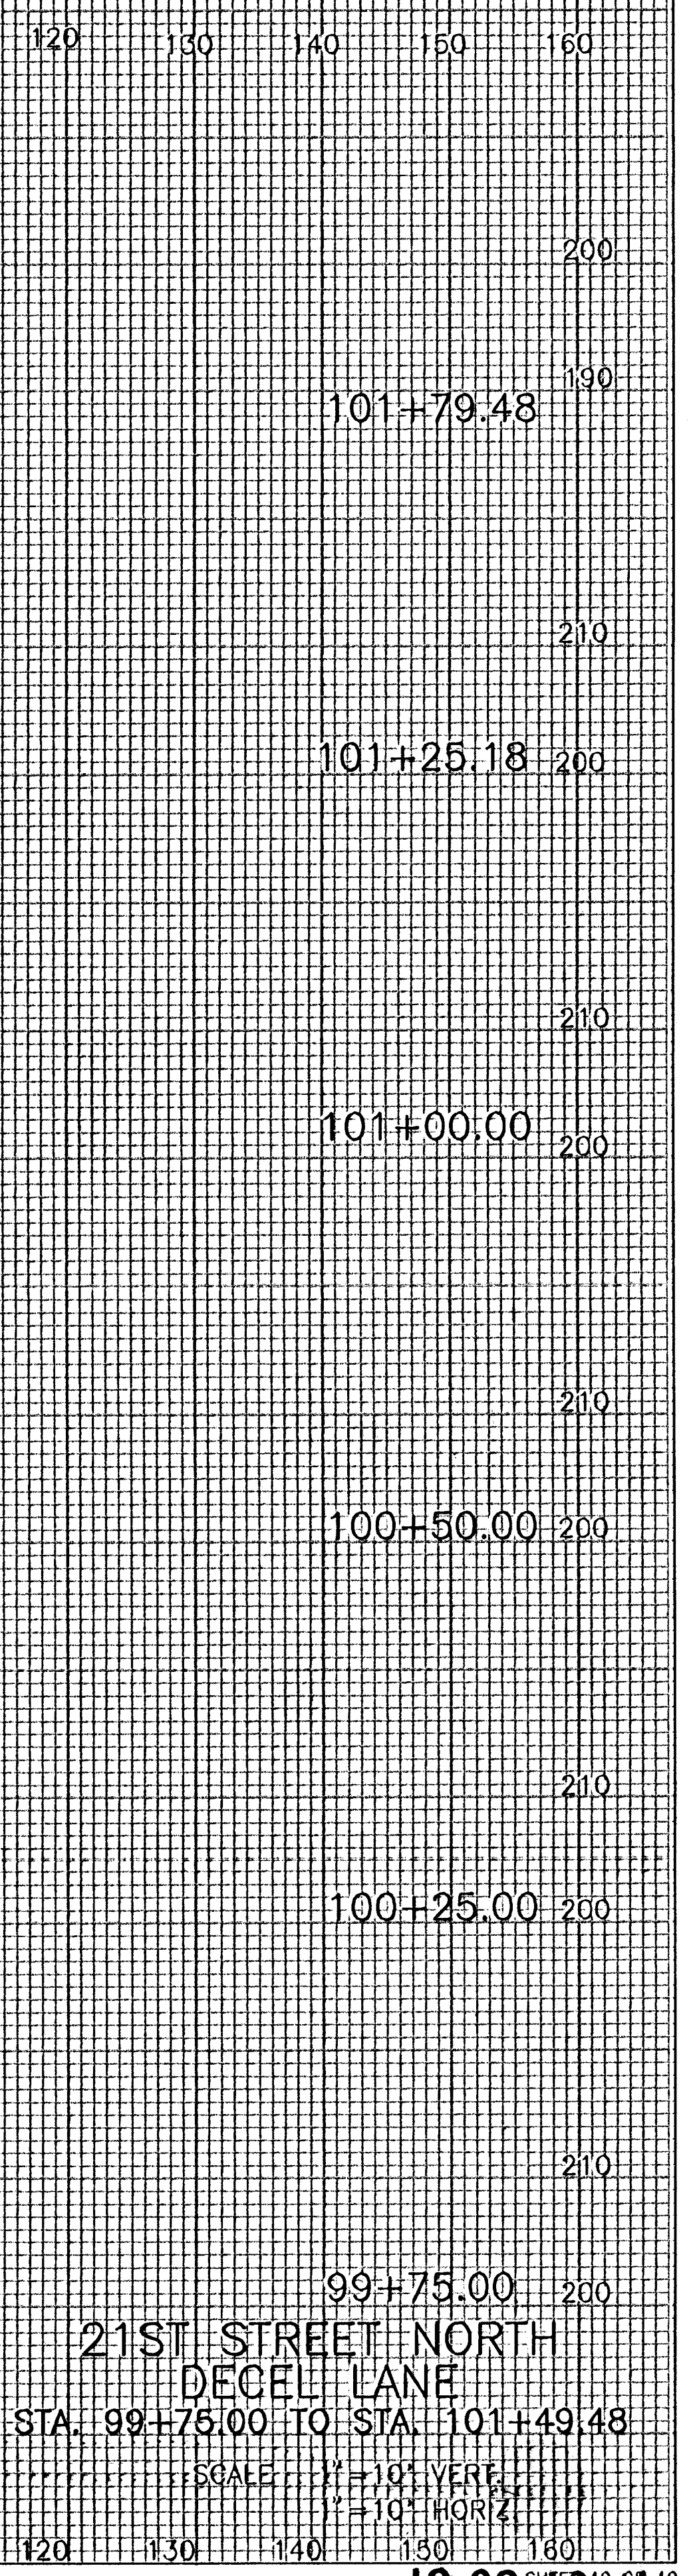

21ST STREET NORTH
 DECEL LANE
 STA. 99+75.00 TO STA. 101+49.48
 SCALE: 1"=10' VERT.
 1"=10' HORIZ.
 18-03-03 10 10