


Subdivision Bench Marks

No.	Street and Station	From CL	Description	Elevation
7	Millrun, Sta. 3+97	14.50' Rt	Top of S curb of Millrun N end of E return Millrun Ct	




CONSTRUCT VALLEY GUTTER PAVEMENT
7" REINFORCED CONCRETE W/ 5" CRUSHED
ROCK BASE AND MONOLITHIC EDGE
CURB (3 5/8") SEE SHEET 4

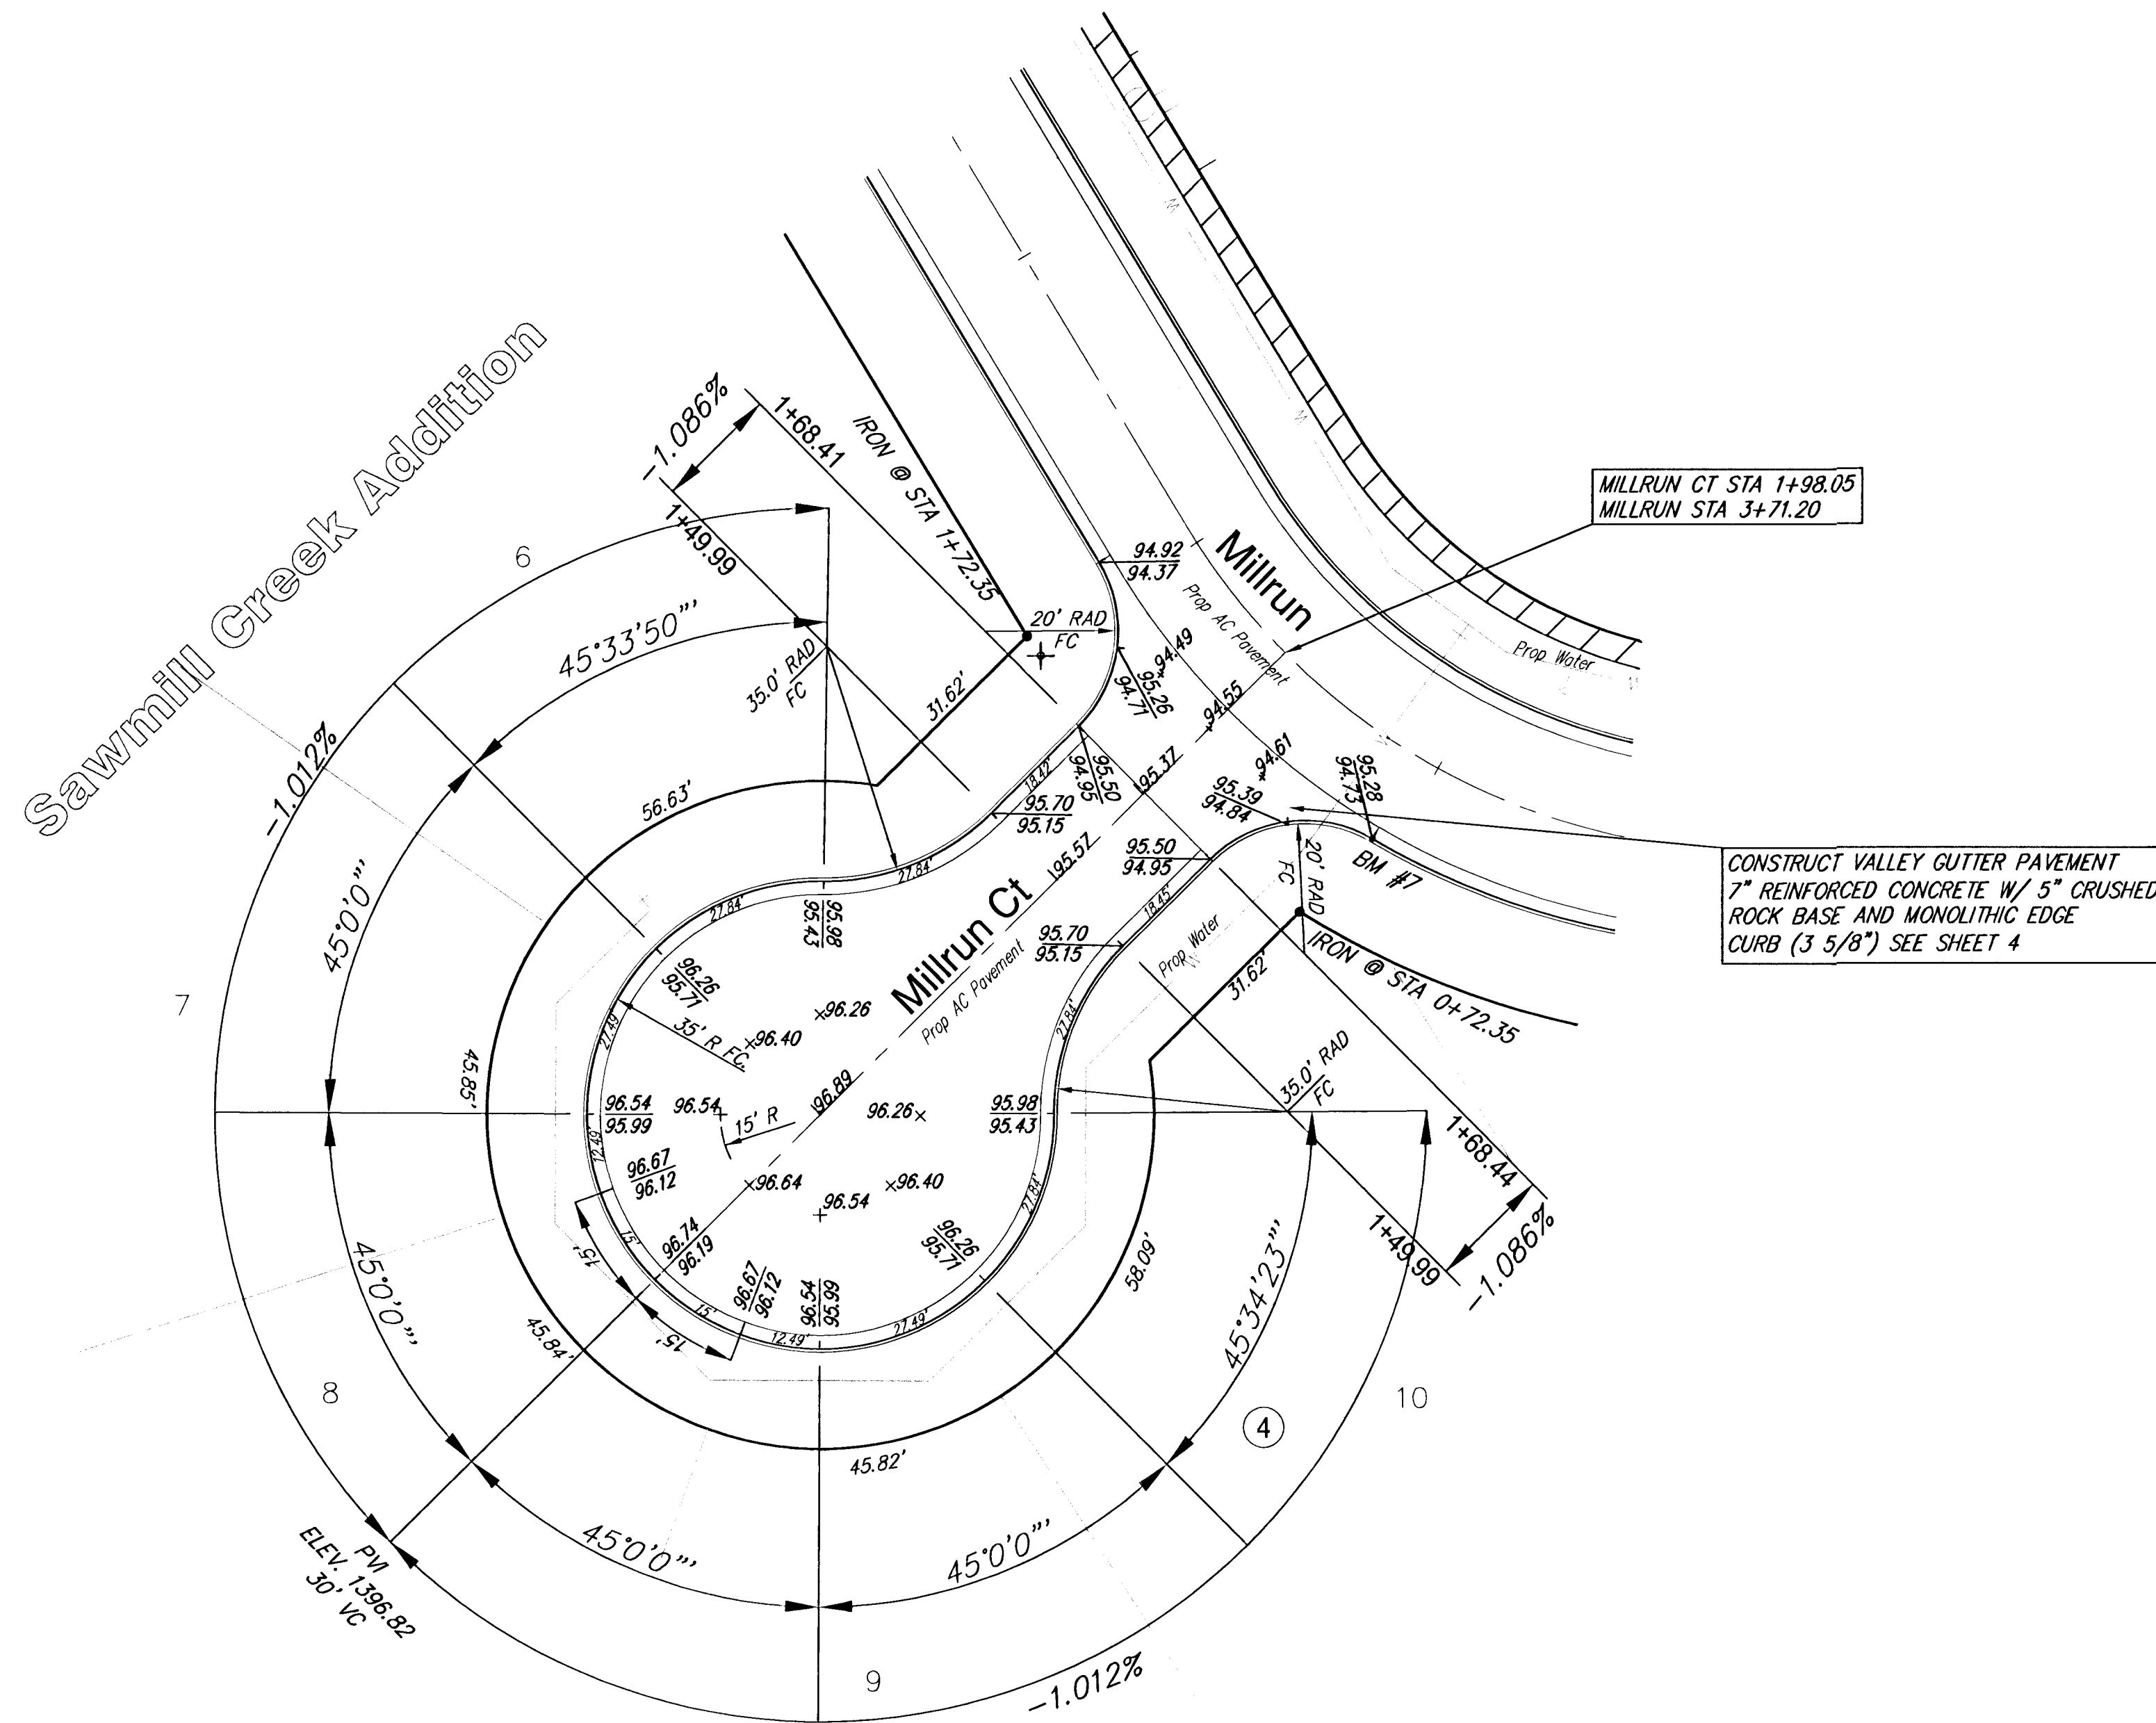

SCALE 1" = 20'
IRON = •

SAWMILL CREEK ADDITION
MILLRUN COURT
WICHITA, KANSAS

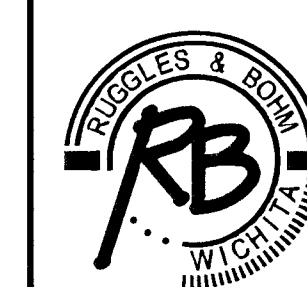

Ruggles & Bohm, P.A.
Engineering, Surveying, Land Planning
924 North Main (316) 264-8008
Wichita, Kansas 67203 (316) 264-4621 fax
www.rbkansas.com E-mail: info@rbkansas.com

DESIGN	CMB	SHEET 12 OF 40
DRAWN	EJG	
REVIEW		
UTILITY		

DRAWING FILE	PROJECT NUMBER	DATE
Paving {Spyglass 01}	472-83624	Nov. 26, 2002