

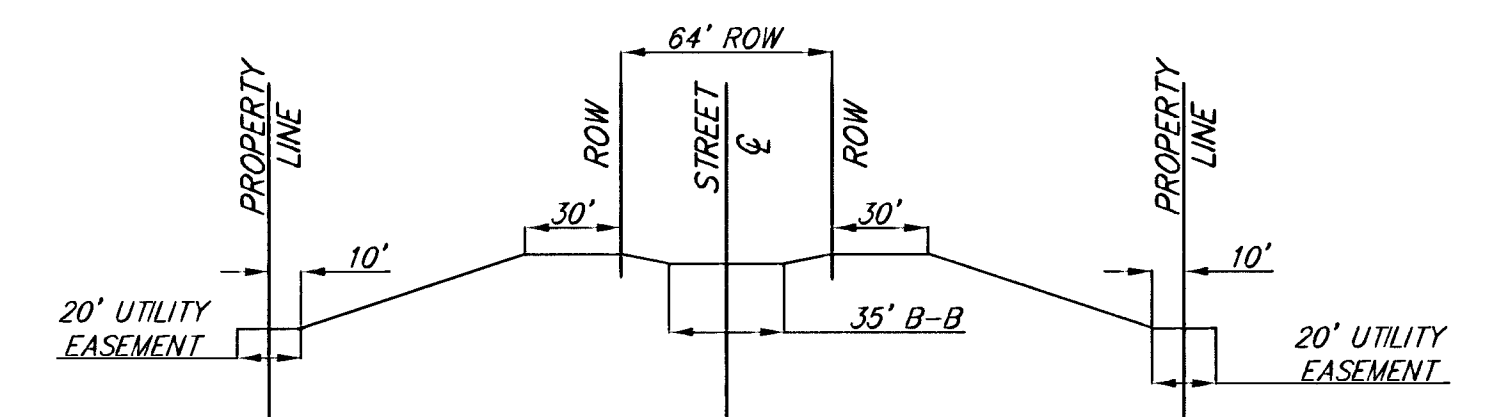


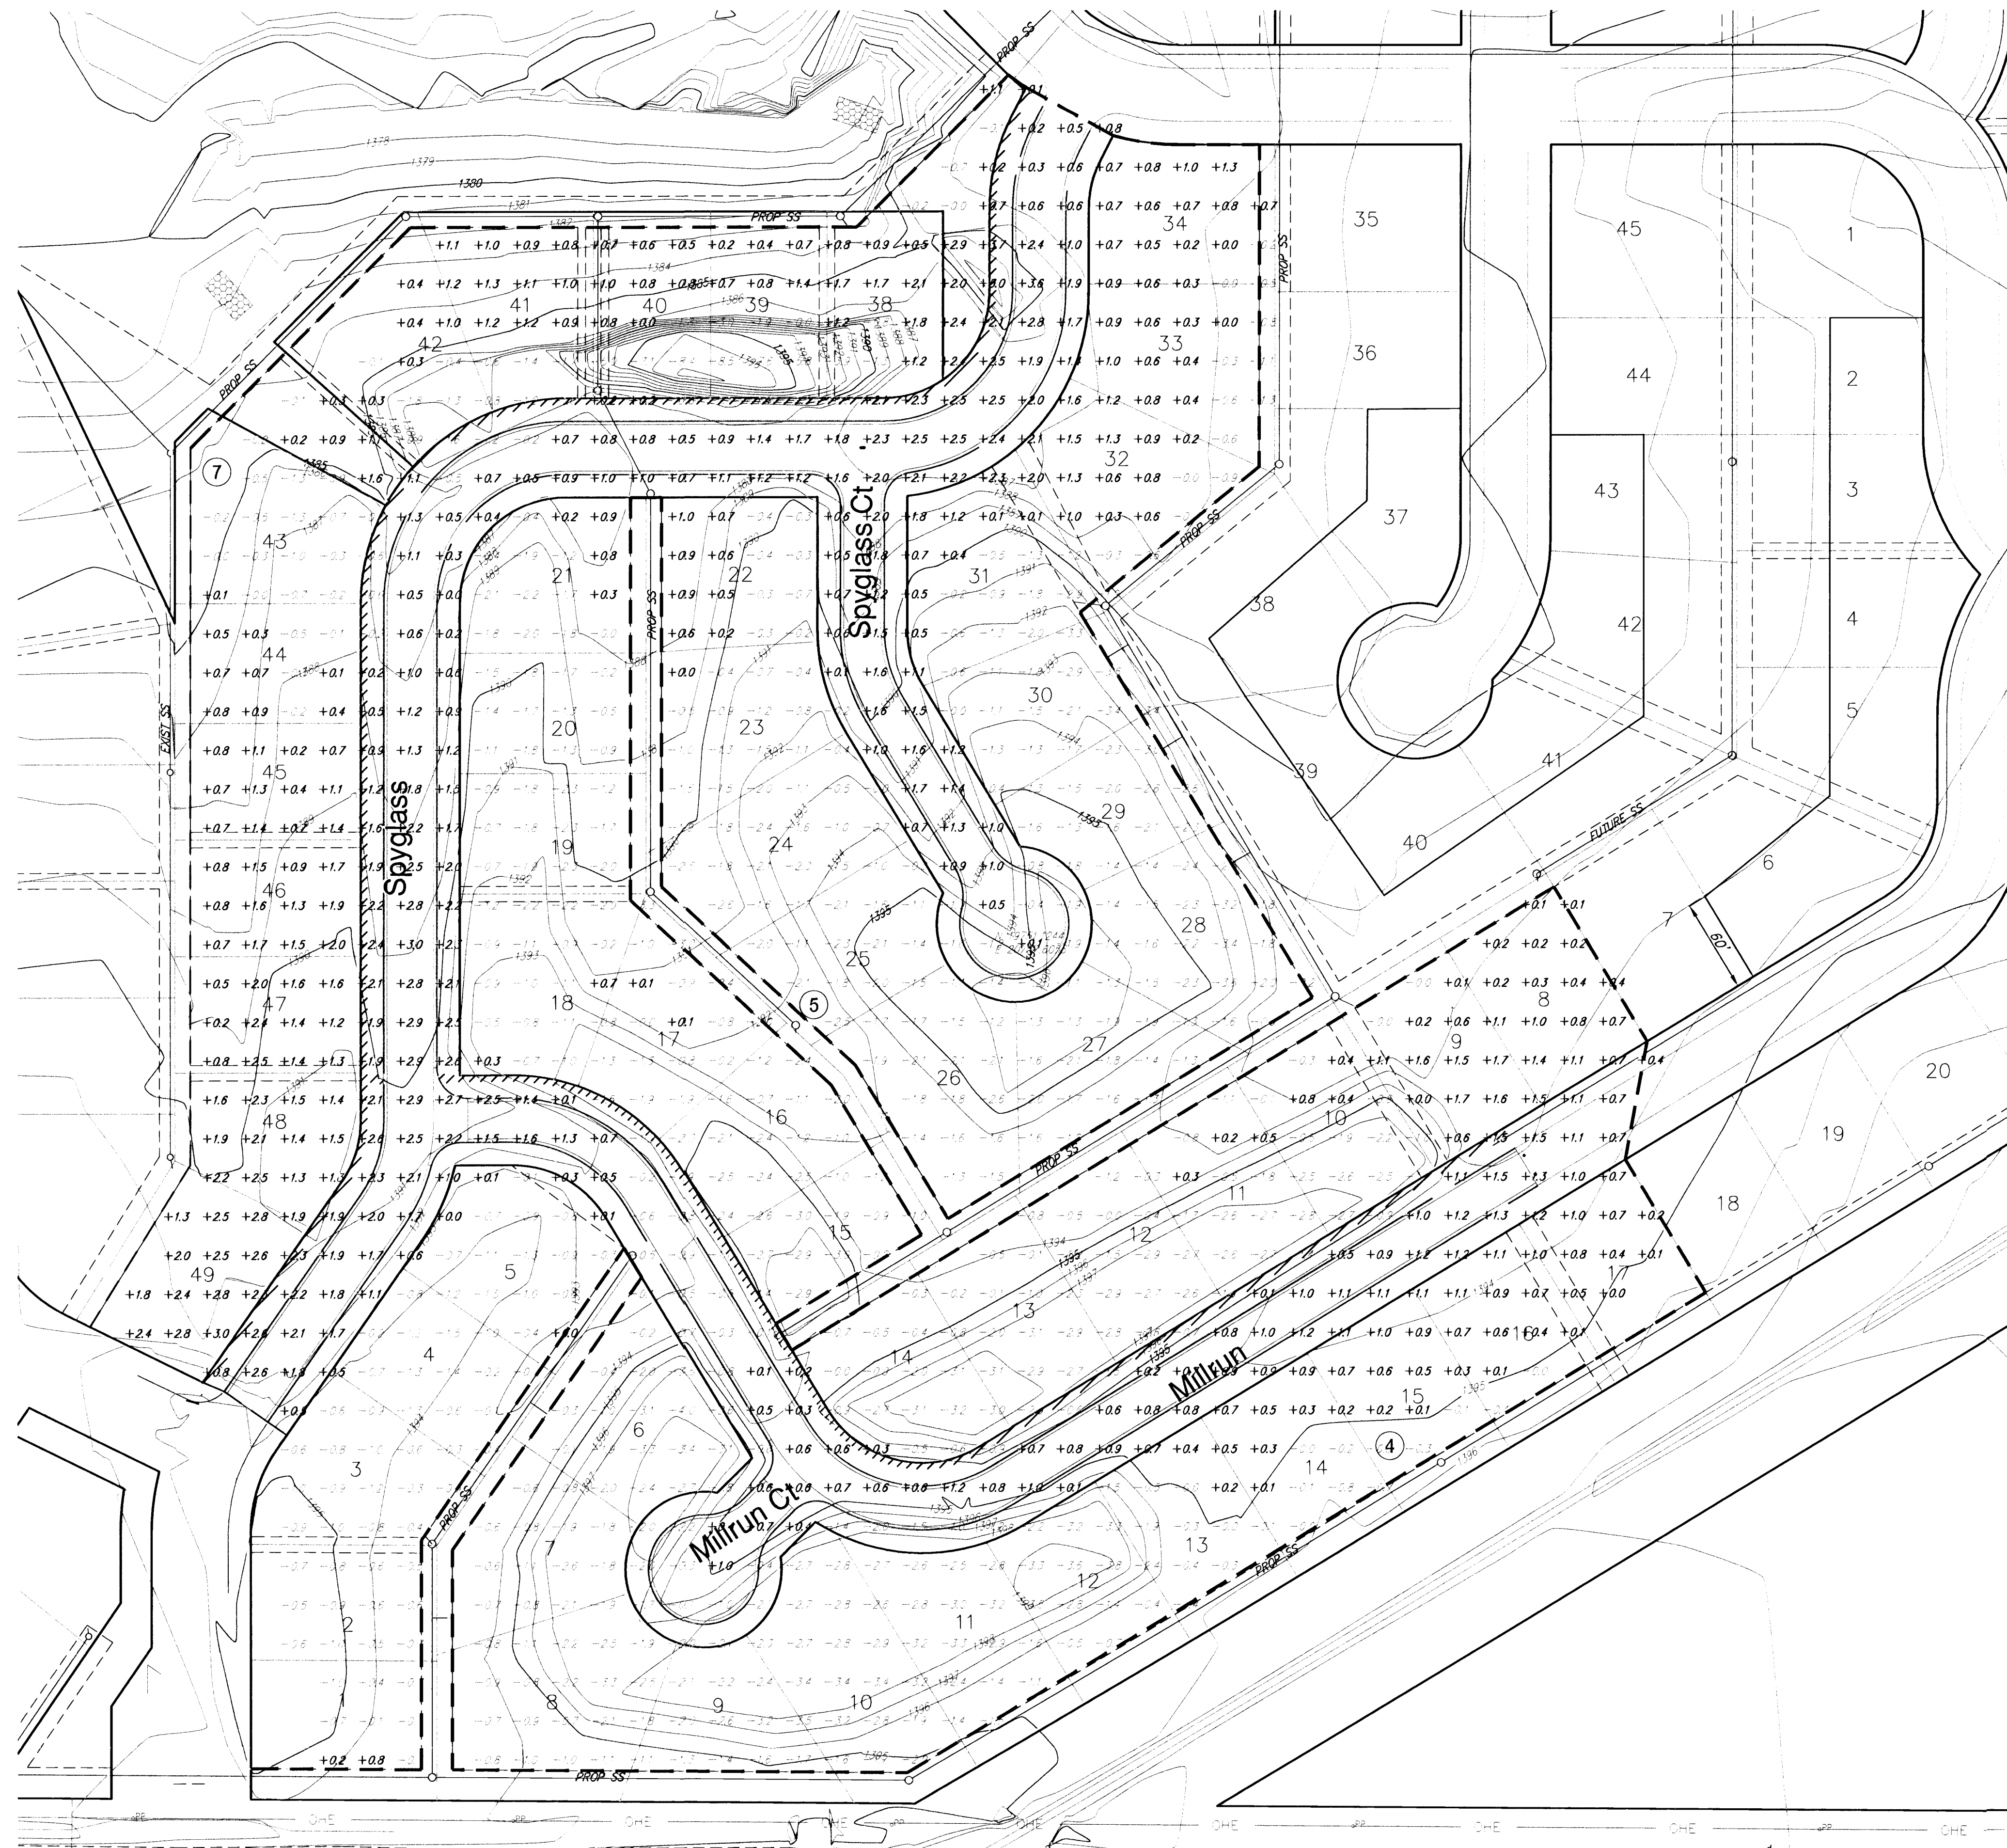


TYPICAL LOT SECTION

SITE EARTHWORK TOTALS	
FILL	11500 YDS
CUT	20300 YDS
TOTAL	8800 YDS CUT

— — CONSTRUCTION LIMITS

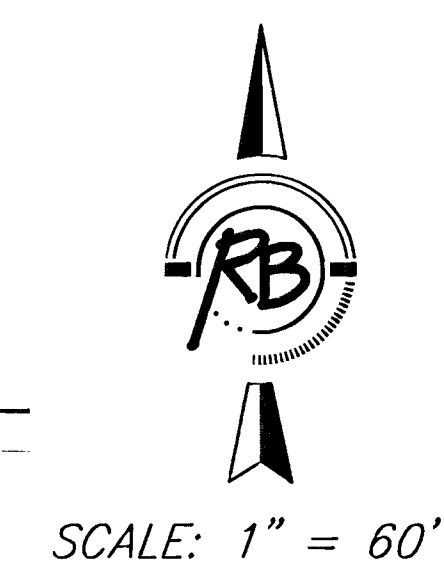

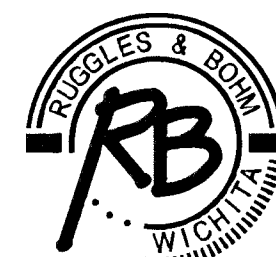

Ruggles & Bohm, P.A.
Engineering, Surveying, Land Planning
924 North Main
Wichita, Kansas 67203
www.rbkansas.com

DESIGN
DRAWN
REVIEW
UTILITY

CMB
EJG

DATE
Nov. 28, 2002

DRAWING FILE
Details {Site Grading 02}

PROJECT NUMBER
472-83624

REVISION
2002

SHEET
14
OF
40

Sawmill Creek Phase 2
Site Earthwork
WICHITA, KANSAS

(316) 264-8008
(316) 264-4621 fax
E-mail: info@rbkansas.com