


SCALE 1" = 20'

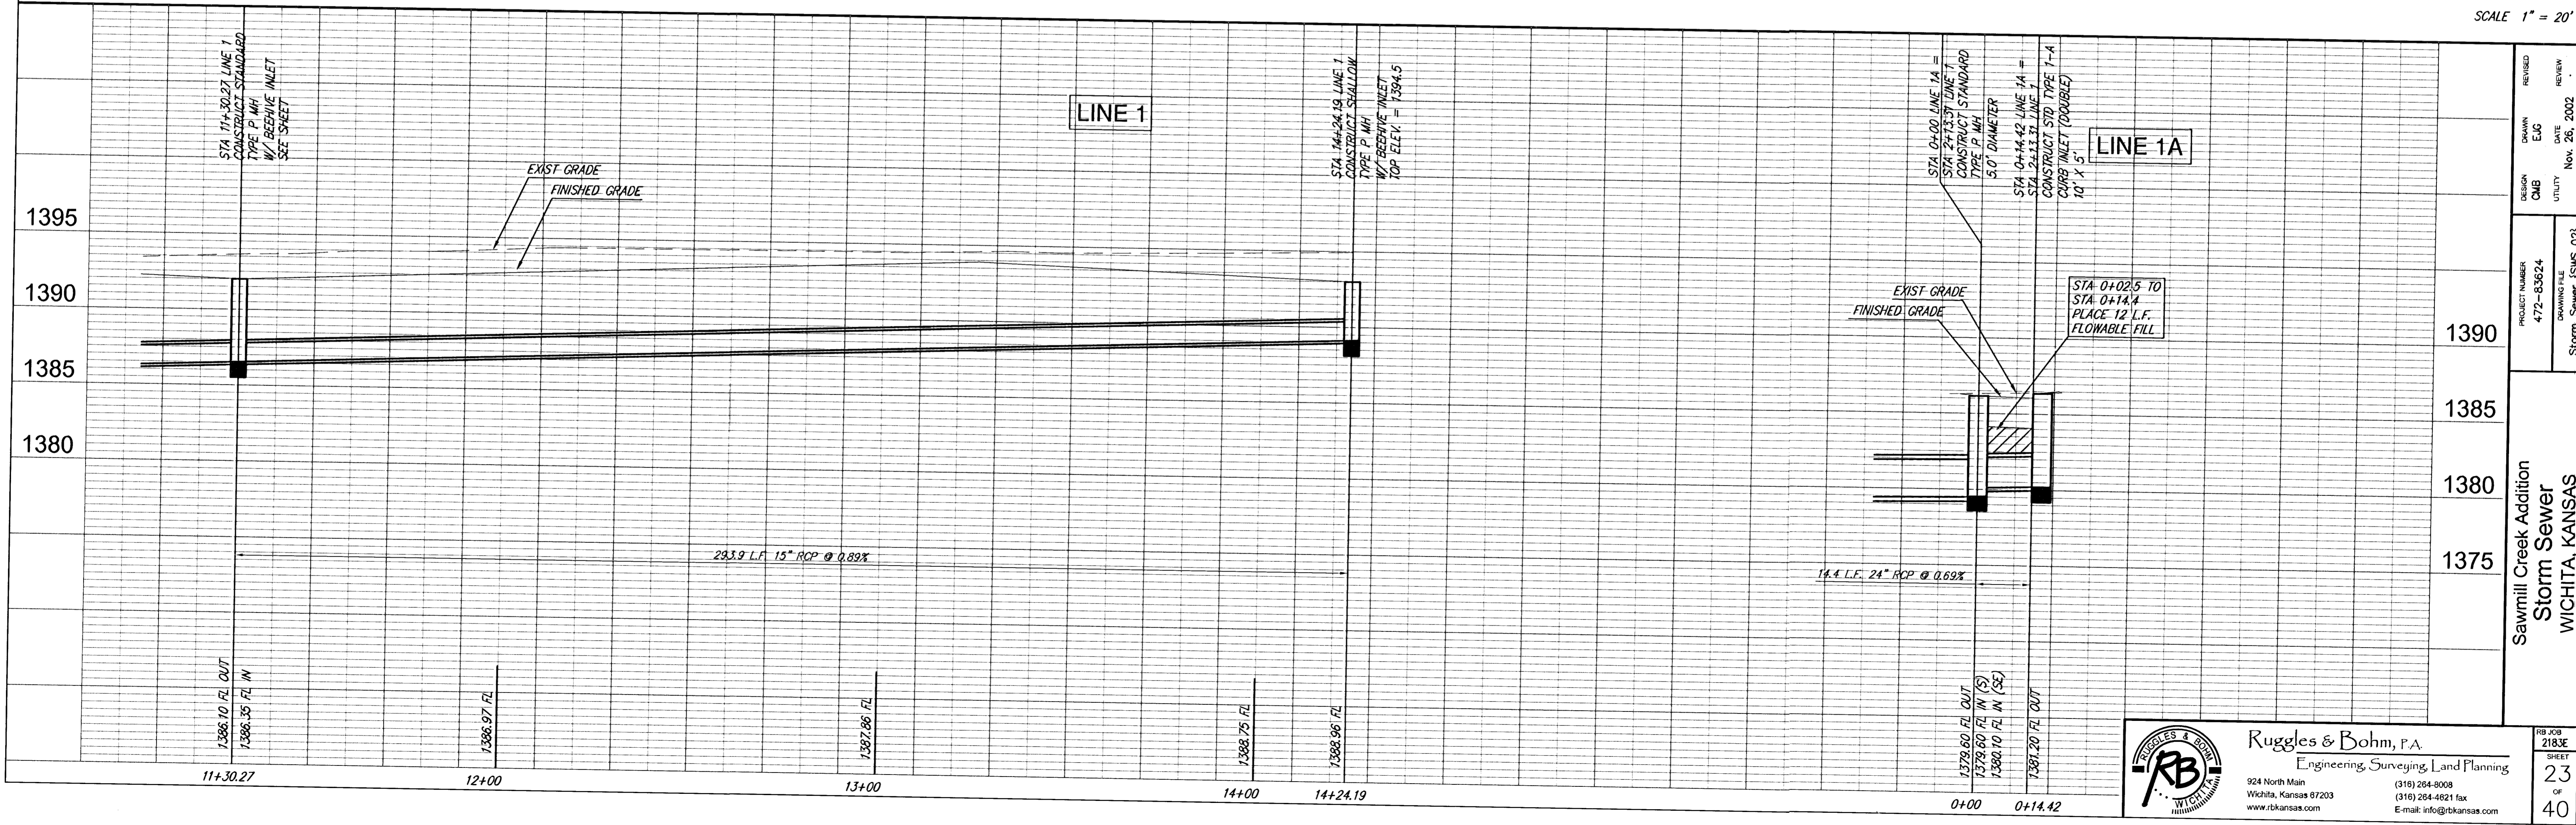

Ruggles & Bohm, P.A.
Engineering, Surveying, Land Planning

924 North Main
Wichita, Kansas 67203
www.rtkansas.com

(316) 264-8008
(316) 264-4621 fax
E-mail: info@rtkans.com

PROJECT NUMBER
472-83624

DESIGN
CMB

DRAWING FILE
Storm Sewer [SWS 02]

REVISION
DATE
NOV. 26, 2002

SAWMLL CREEK ADDITION
STORM SEWER
WICHITA, KANSAS

RB JOB
2183E

SHEET
23

OF
40