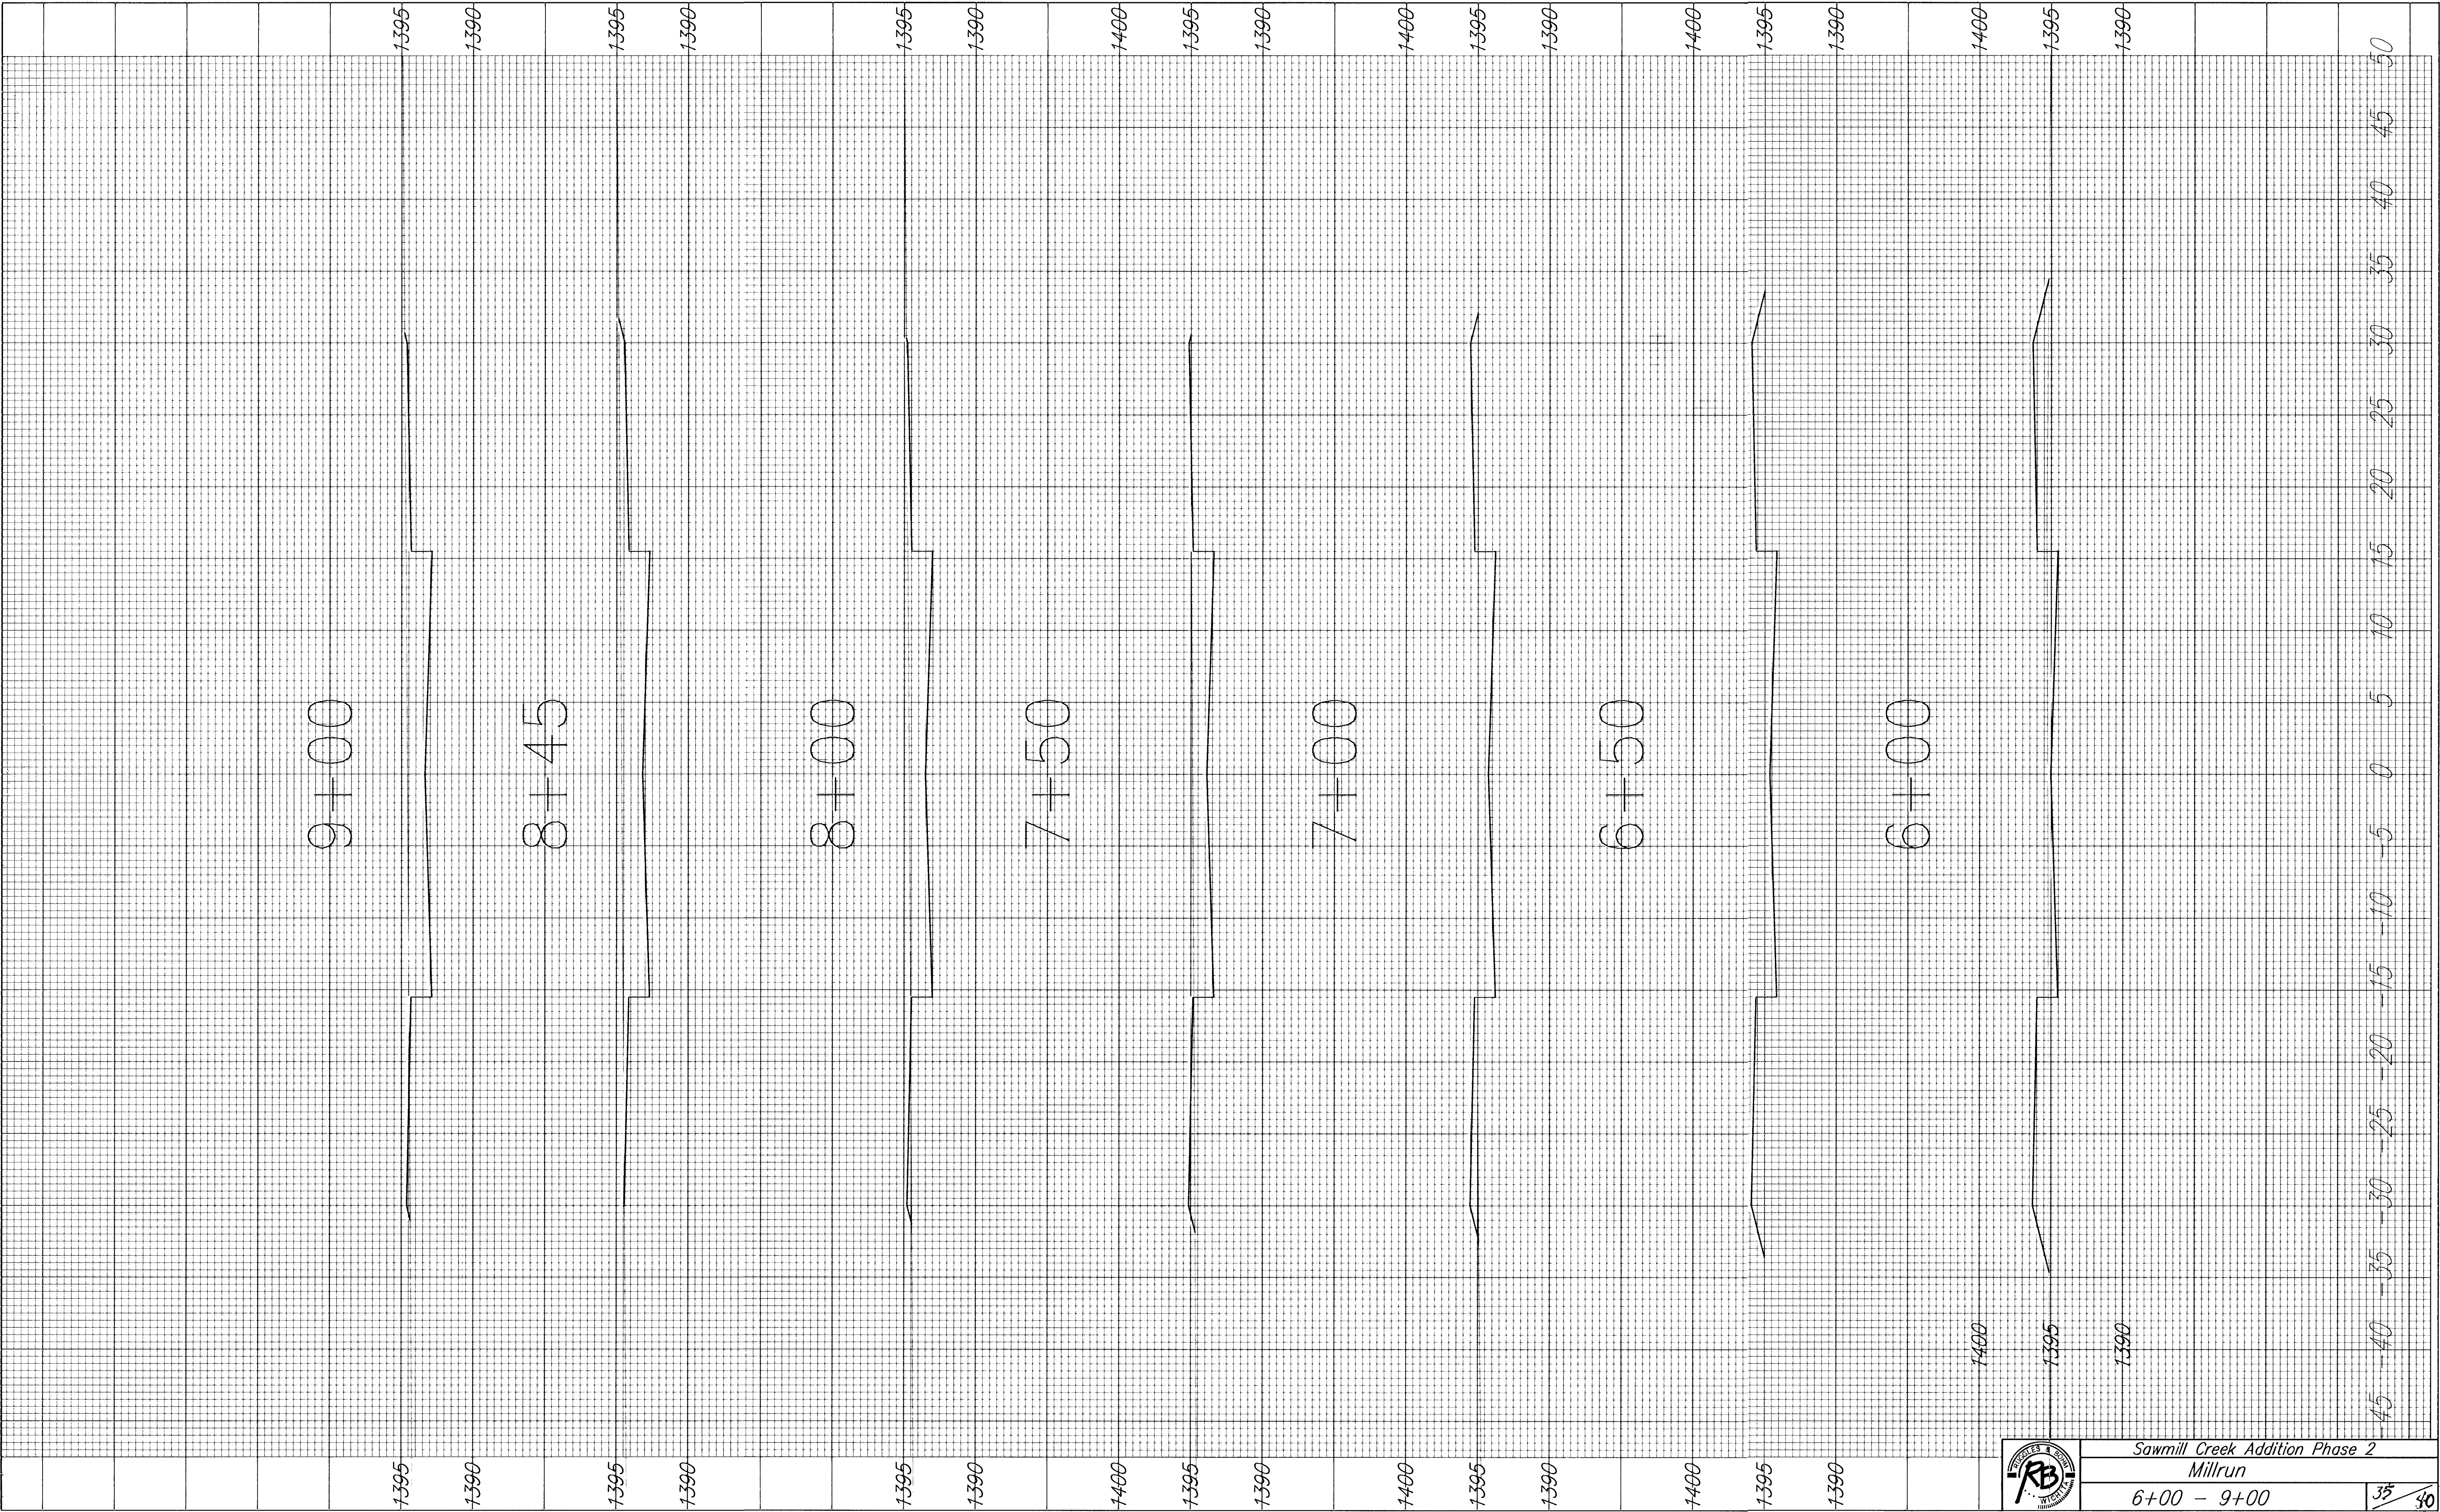


Sawmill Creek Addition Phase 2
Millrun
6+00 - 9+00

35' / 30'