

21ST STREET NORTH

21ST STREET NORTH

K-96 RAMP

K-96 RAMP

K-96 RAMP

Relocated PED Pole
Sta. 10+00.82, 67.4' Lt.











Relocated Junction Box
Sta. 10+07.34, 58.8' Lt.

Relocated Junction Box
Sta. 11+15.54, 52.4' Lt.

Relocated Junction Box
Sta. 12+23.3, 49.8' Lt.

Optional Camera

B/L Prop. Improvements =
Section Line

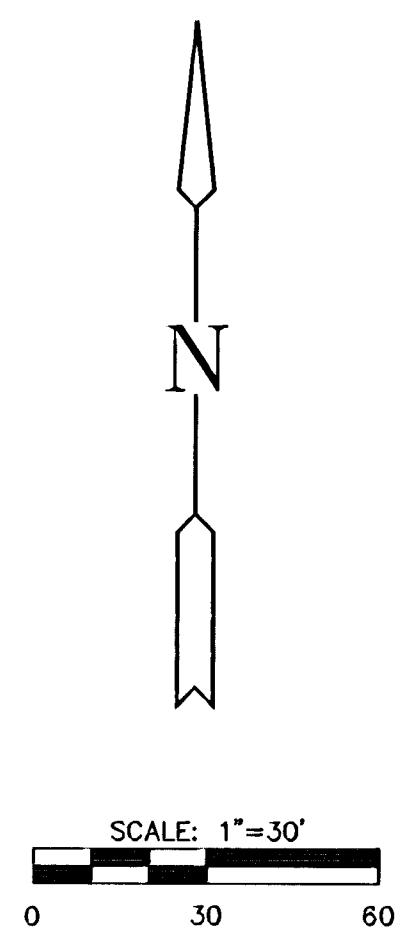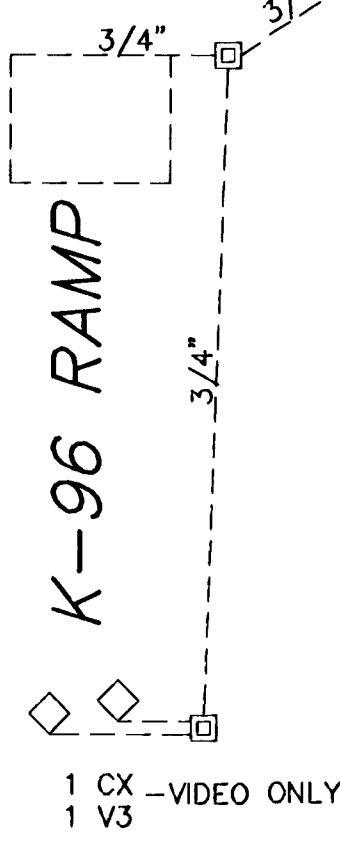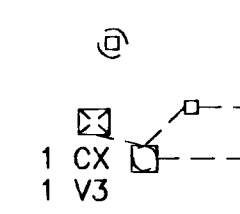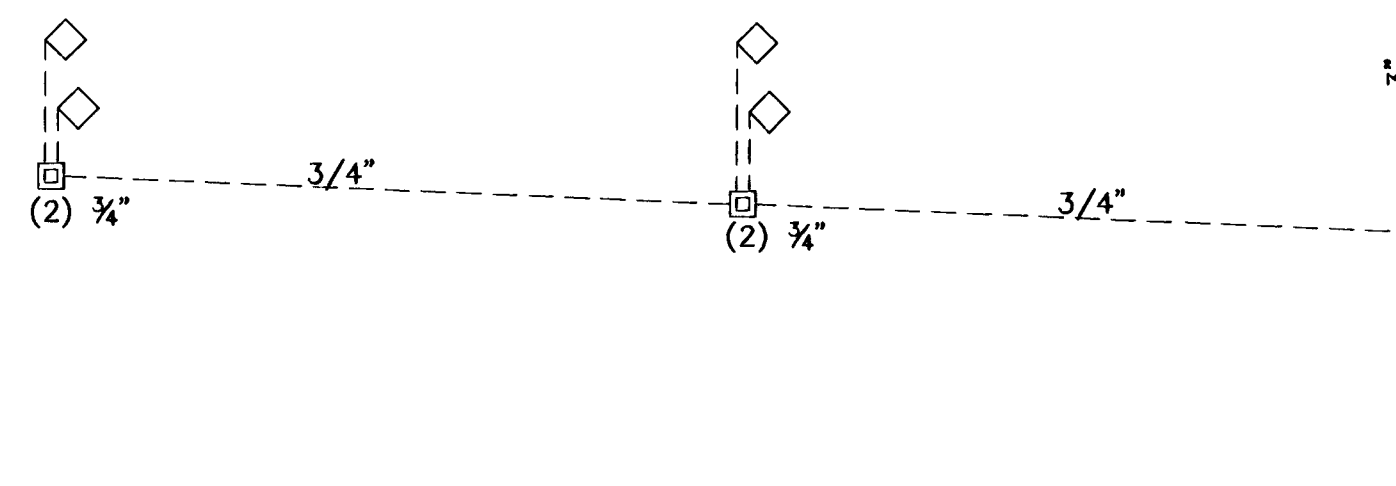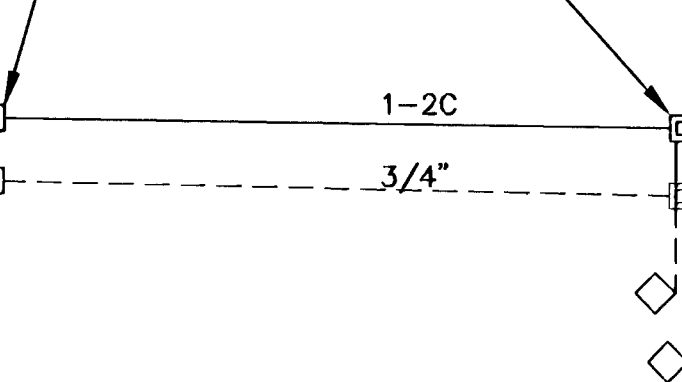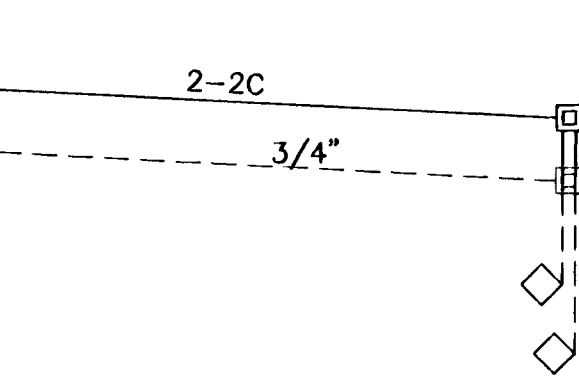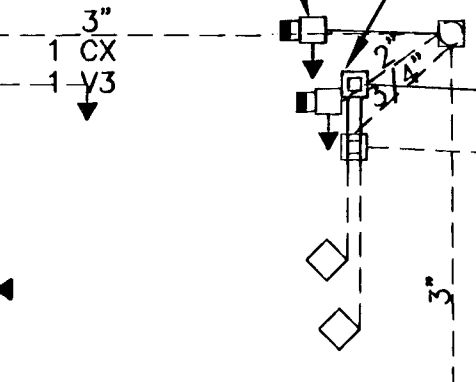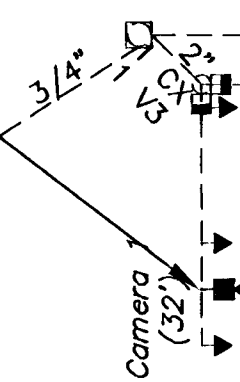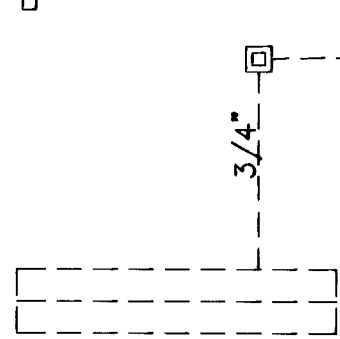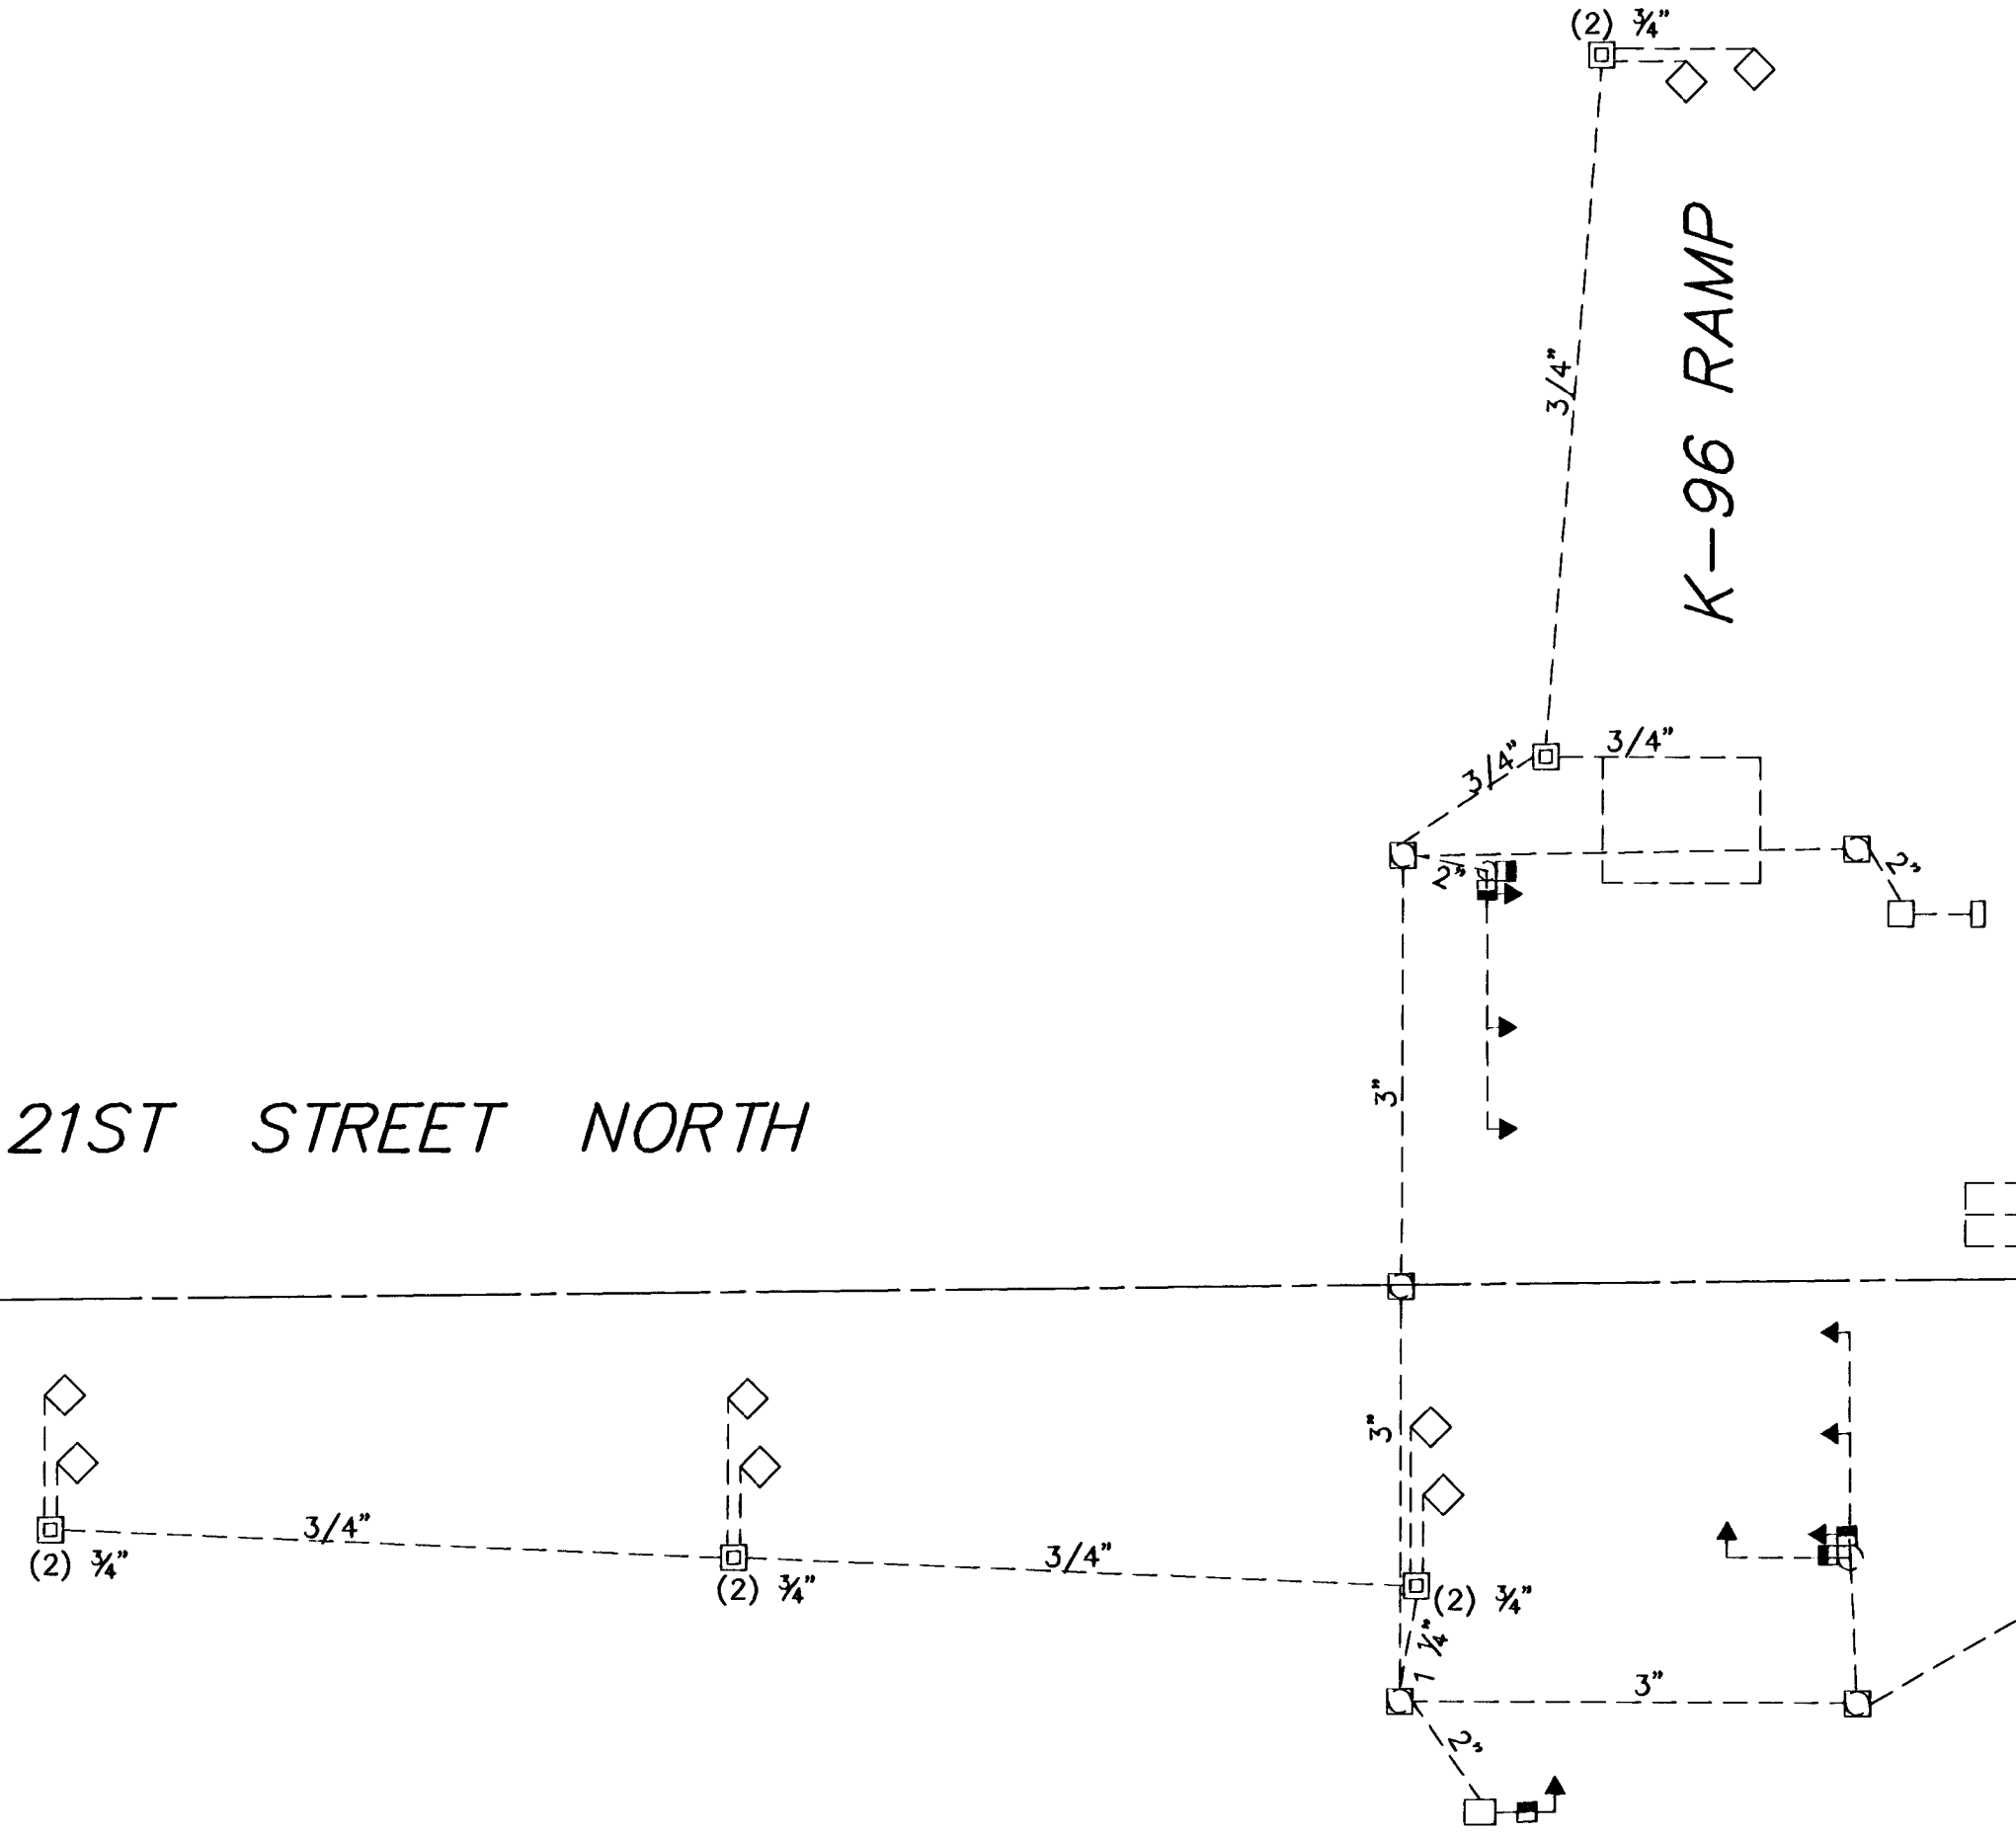

BILL OF MATERIALS (FOR INFORMATION ONLY)		
ITEM	UNIT	QUANTITY
CONDUIT 2"	L.F.	210
RELOCATED JUNCTION BOX	EA	3
RELOCATED PED POLE	EA	1

NOTE: THE CONTRACTOR SHALL SUPPLY AND INSTALL NECESSARY MATERIAL AND EQUIPMENT FOR THE COMPLETE RELOCATION AND OPERATION OF THE TRAFFIC SIGNAL & JUNCTION BOXES WHETHER SPECIFICALLY MENTIONED OR NOT.

- LEGEND**
- Steel Traffic Signal Pole (Joint use)
 - Steel Traffic Signal Pole (Std. Pole)
 - Traffic Signal Indication (Type A)
 - Mast Arm Suspended Traffic Signal
 - Video Detection Camera
 - Service Box
 - ⊗ Controller
 - Pedestrian Indication
 - Junction Box
 - ⊕ KGE Overhead Service
 - Rigid Galvanized Conduit (RGC)
 - - - PVC Conduit
 - Ⓜ Meter Box and Power Disconnect
 - TT Overhead Street Name Sign
 - TT Overhead Sign R10-12 (Lt. Yield on Green)
 - CX Video Coax Cable (75 OHM)
 - V3 Video Power Cable (#16 AWG 3/c)

K:\MEPS\MESSIAH-BAPTIST\CIVIL\02212\PAVE\TRAFSIGN.DWG

CITY OF WICHITA
21ST STREET NORTH DECEL LANE
PROJECT NAME

TRAFFIC SIGNAL SUMMARY
SHEET TITLE

JTC	DAC	JTC
DESIGN BY:	DRAWN BY:	CHECKED BY:
MAY 2003	02212	9 / 20
DATE	JOB NO.	SHEET/OF