


BENCHMARK:
 Small RR Spike in W. Face of
 Power Pole 59' S. and 52.5' E.
 of NW Cor., SW 1/4, Sec. 14,
 TWP. 28-S, R-1-W.
 Elev. = 125.38 City Datum
 (1312.78 NGVD)

Small RR Spike in SW Face of
 12" Tree 15.5' E. of NE Cor.,
 Hope Community Baptist Church
 Addition.
 Elev. = 125.27 City Datum
 (1312.67 NGVD)

Scale: 1" = 20' Horizontal
 1" = 5' Vertical
 • = Iron

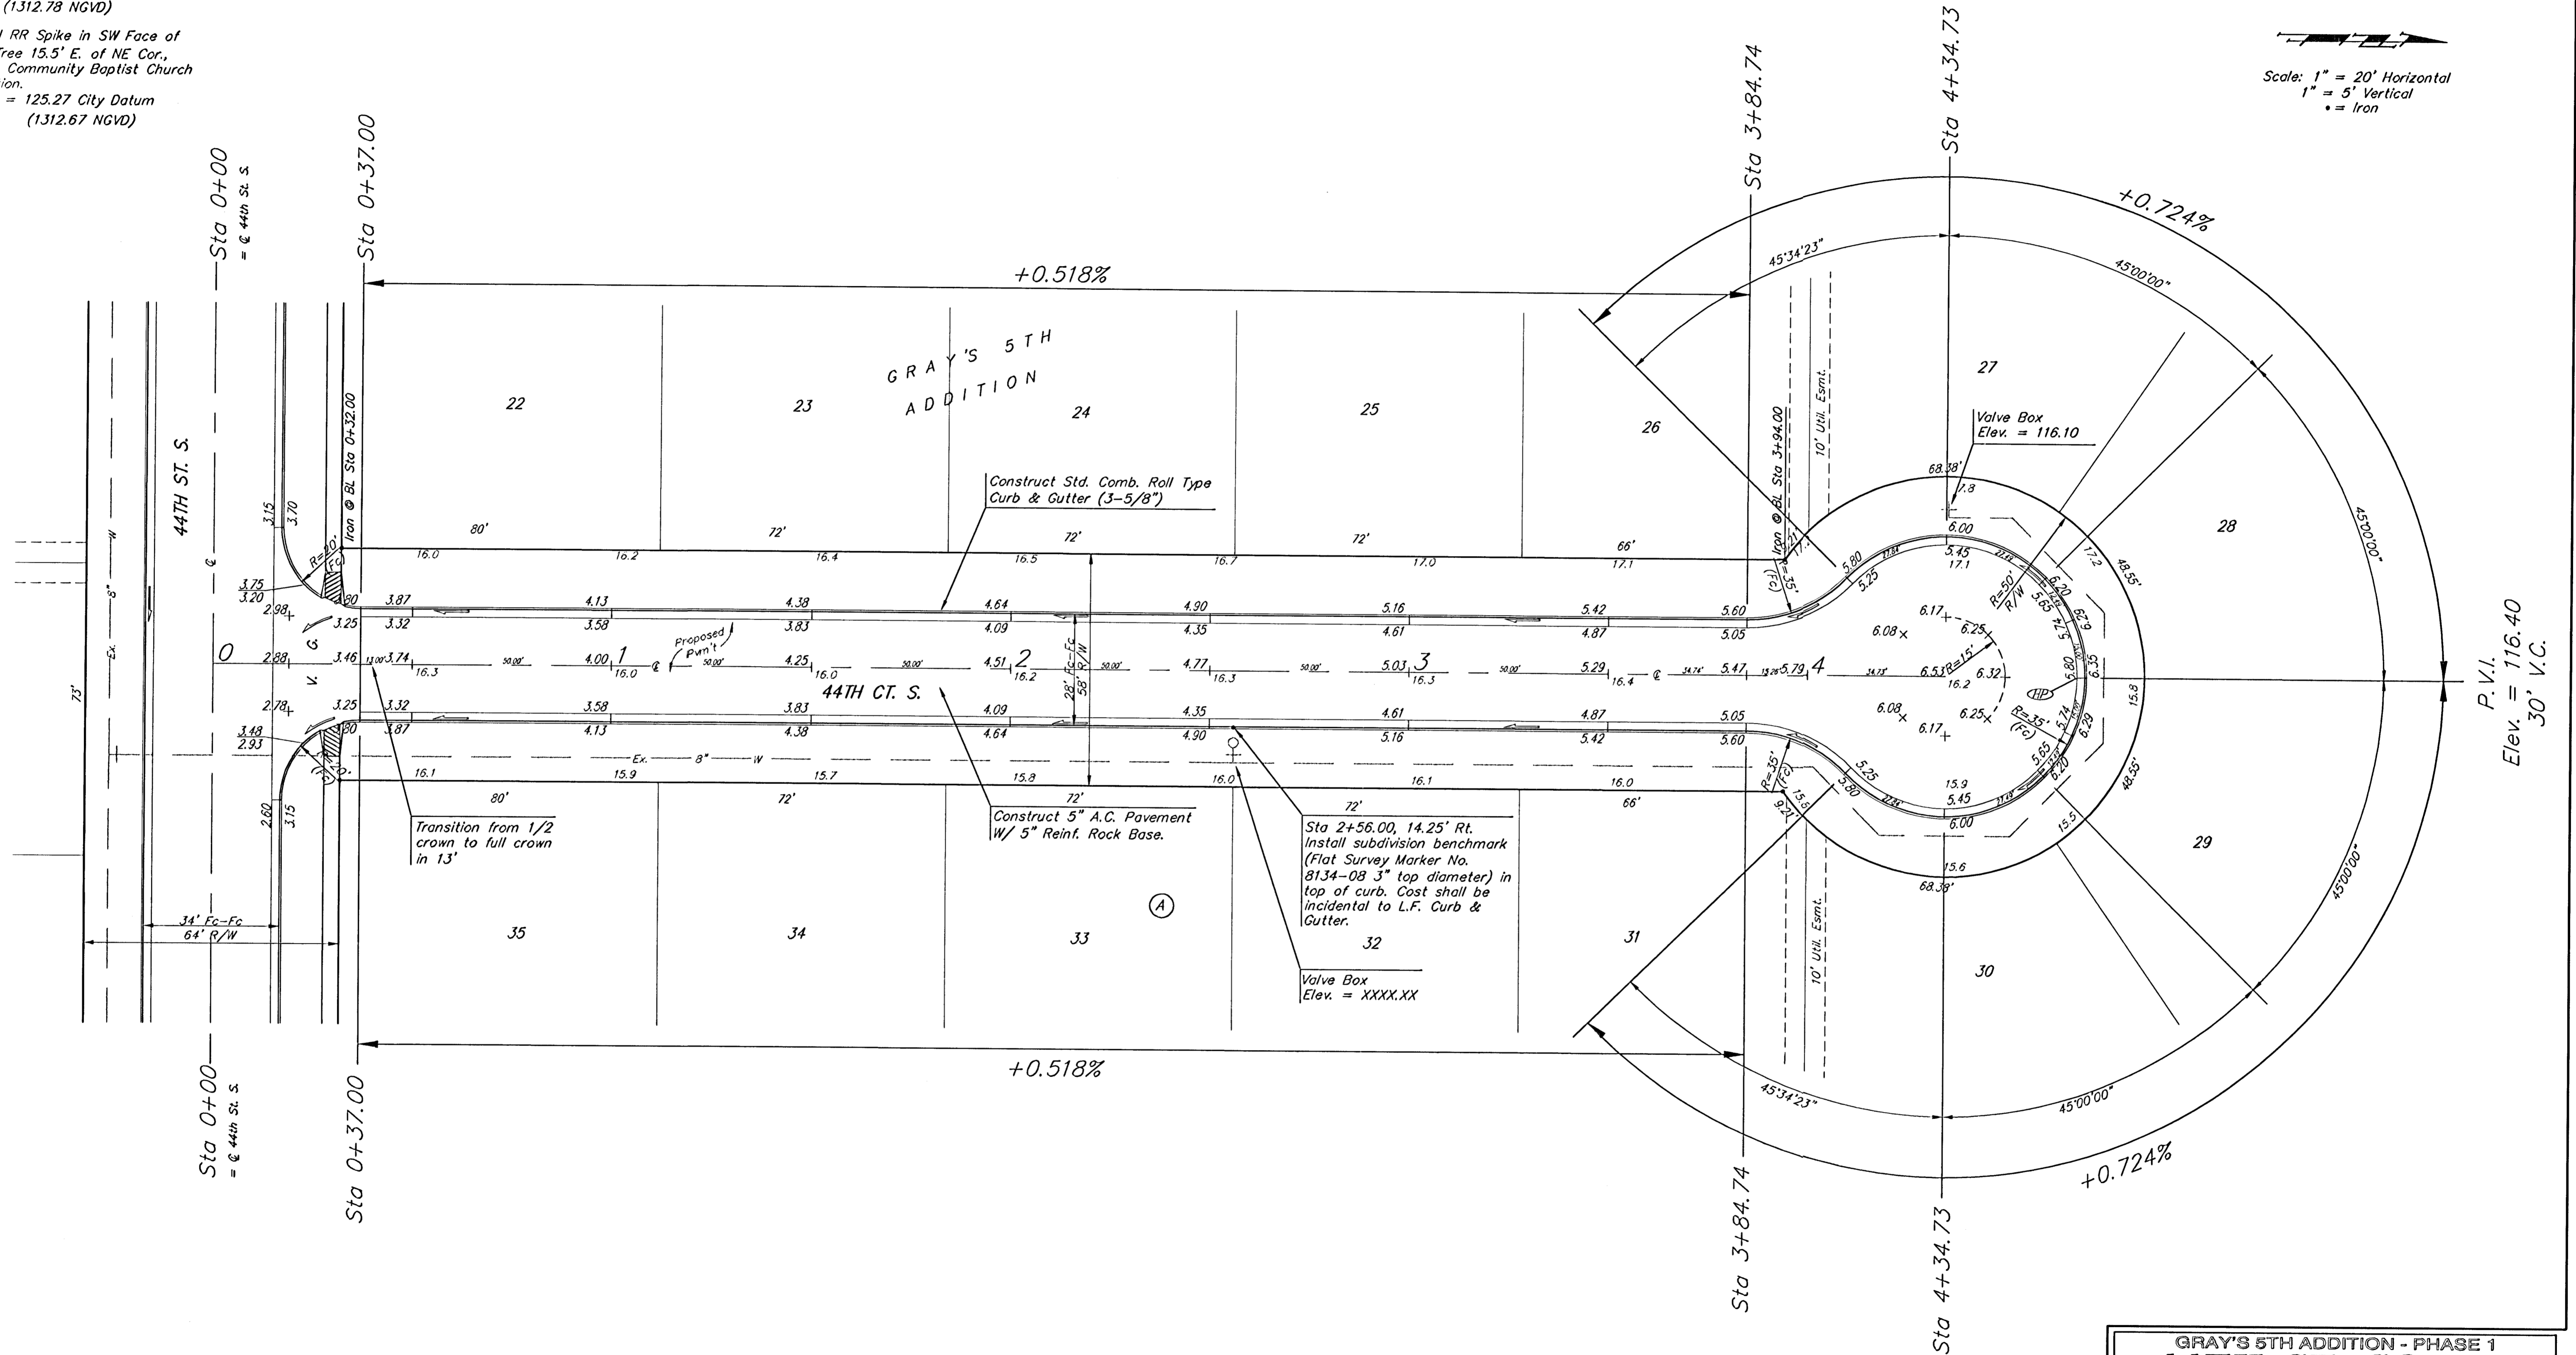

NOTE: ROLL TYPE CURB & GUTTER TO BE CONSTRUCTED ON THE PAVEMENT SHOWN ON THIS SHEET. TOP OF CURB ELEVATIONS ARE GIVEN FOR FULL HEIGHT CURB.

GRAY'S 5TH ADDITION - PHASE 1
44TH CT. SOUTH
 STA 0+00 TO STA 4+34.73

BAUGHMAN COMPANY P.A.
 ENGINEERING, SURVEYING, & PLANNING

PROJECT NUMBER
472-83552

DESIGN NBW	DRAWN TWS	APPROVED	DATE 06/02	SCALE Noted
---------------	--------------	----------	---------------	----------------

SHEET **10** OF **23**

01-12-E198
02/21/13/10