
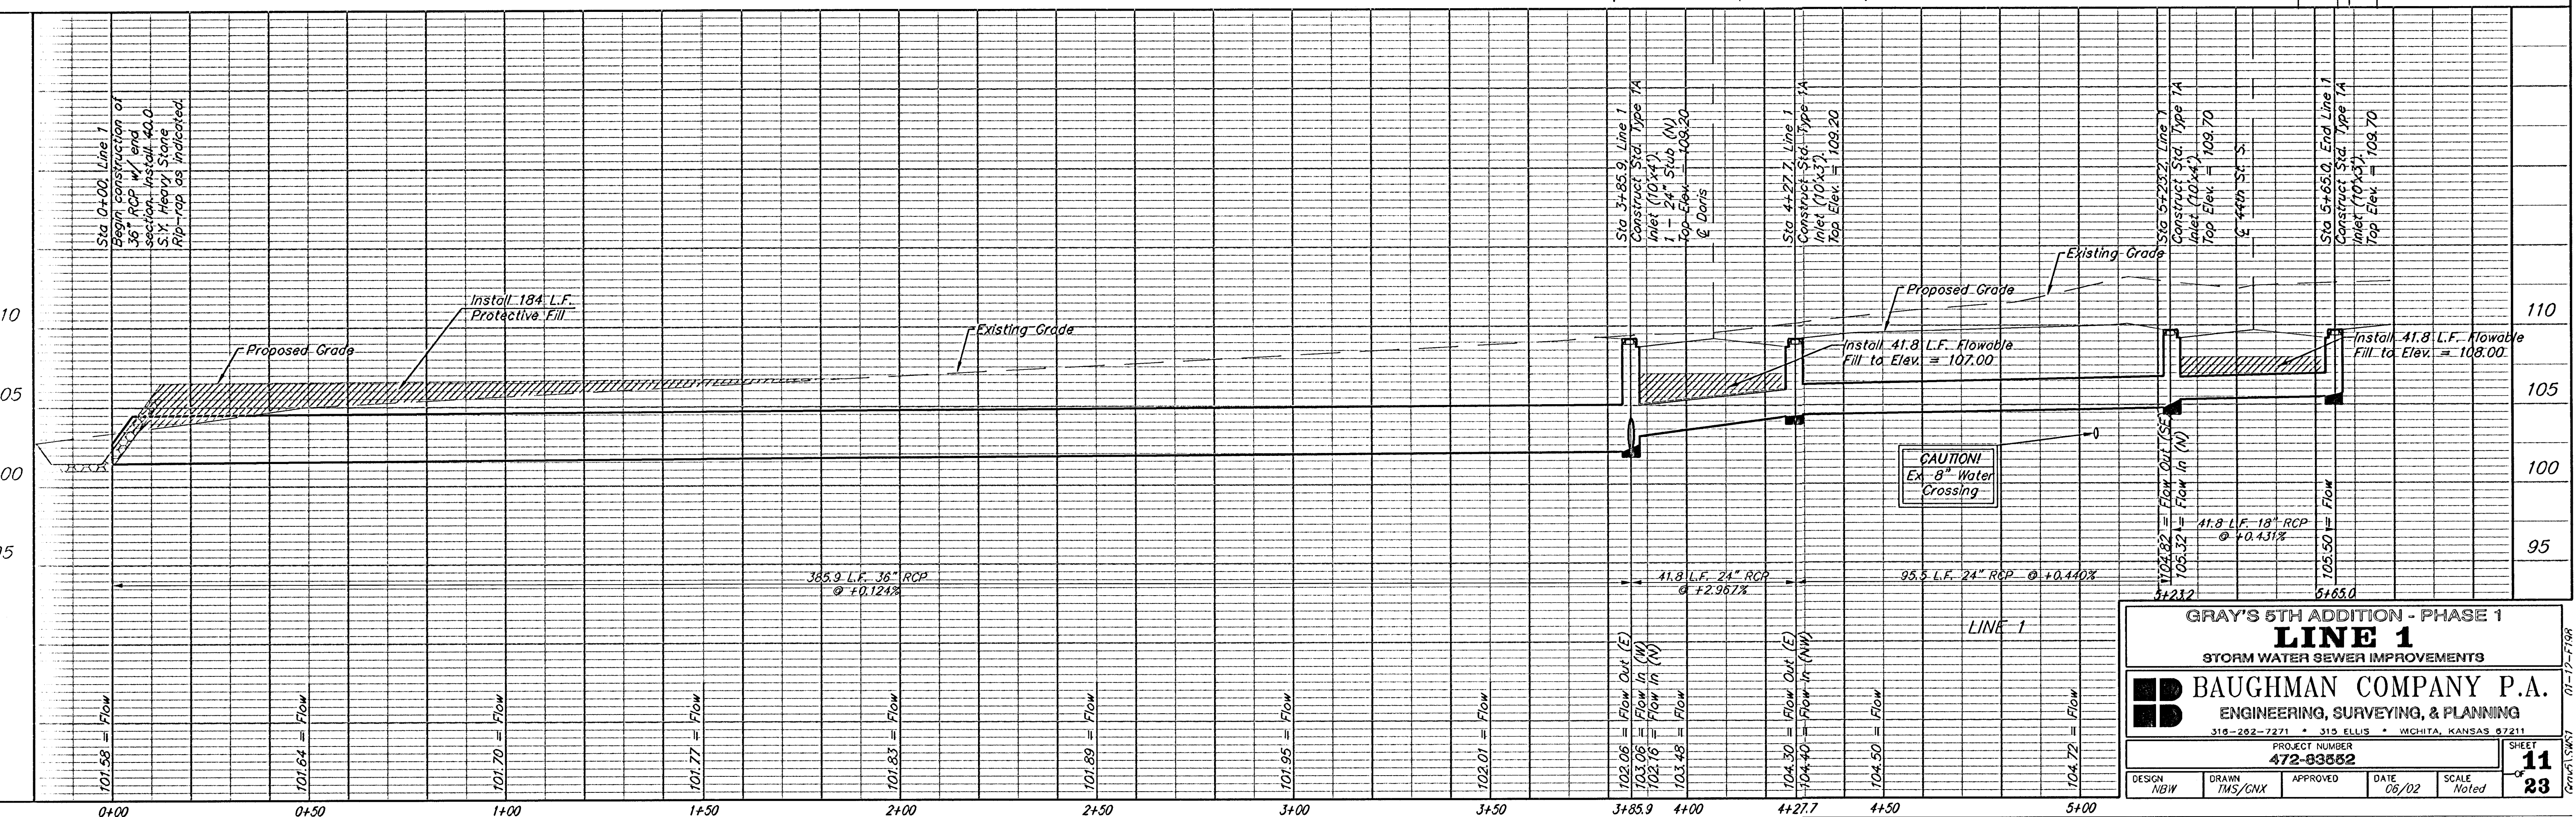


BENCHMARK:
Hoover & 47th Street South -
City of Wichita Benchmark Disc,
NE. corner of intersection,
21.60' N. of @ 47th St. S.
71.50' E. of @ Hoover
73.60' ENE. of Sec. Cor.
5.90' W. of Power Pole
Elev. = 103.06 City Datum
(1290.46 NGVD)

Hoover & MacArthur -
City of Wichita Benchmark Disc,
NE. corner of intersection,
41.60' N. of @ MacArthur
69.00' E. of @ Hoover
20.00' E. of Guy Pole
79.80' NE. of Sec. Cor.
Elev. = 121.22 City Datum
(1308.62 NGVD)

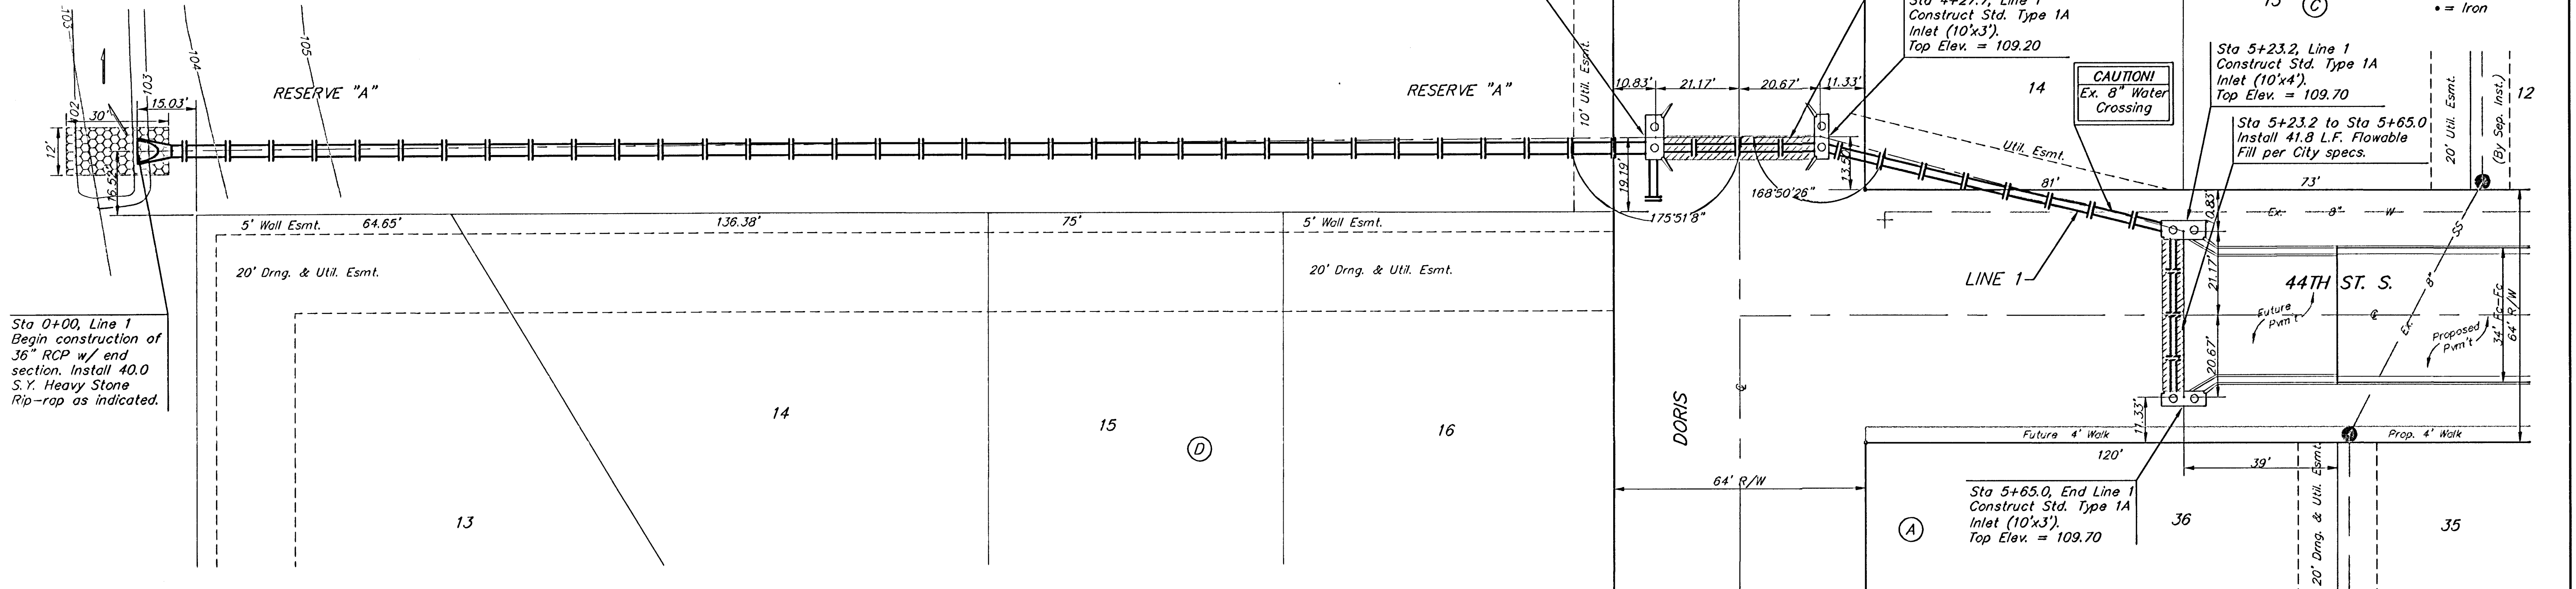

GRAY'S 5TH ADDITION - PHASE 1
LINE 1
STORM WATER SEWER IMPROVEMENTS

BAUGHMAN COMPANY P.A.
ENGINEERING, SURVEYING, & PLANNING
315-262-7271 • 315 ELLIS • WICHITA, KANSAS 67211

PROJECT NUMBER
472-83552

DESIGN NBW DRAWN TMS/GNX APPROVED DATE 06/02 SCALE Noted

SHEET
11
OF
23