
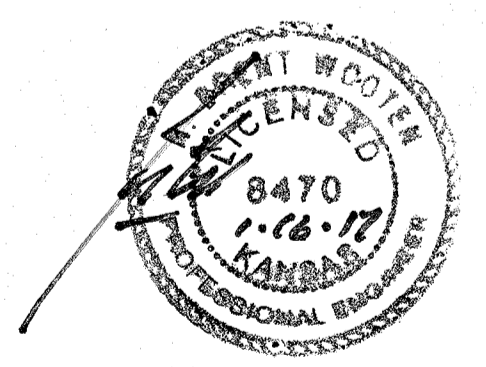
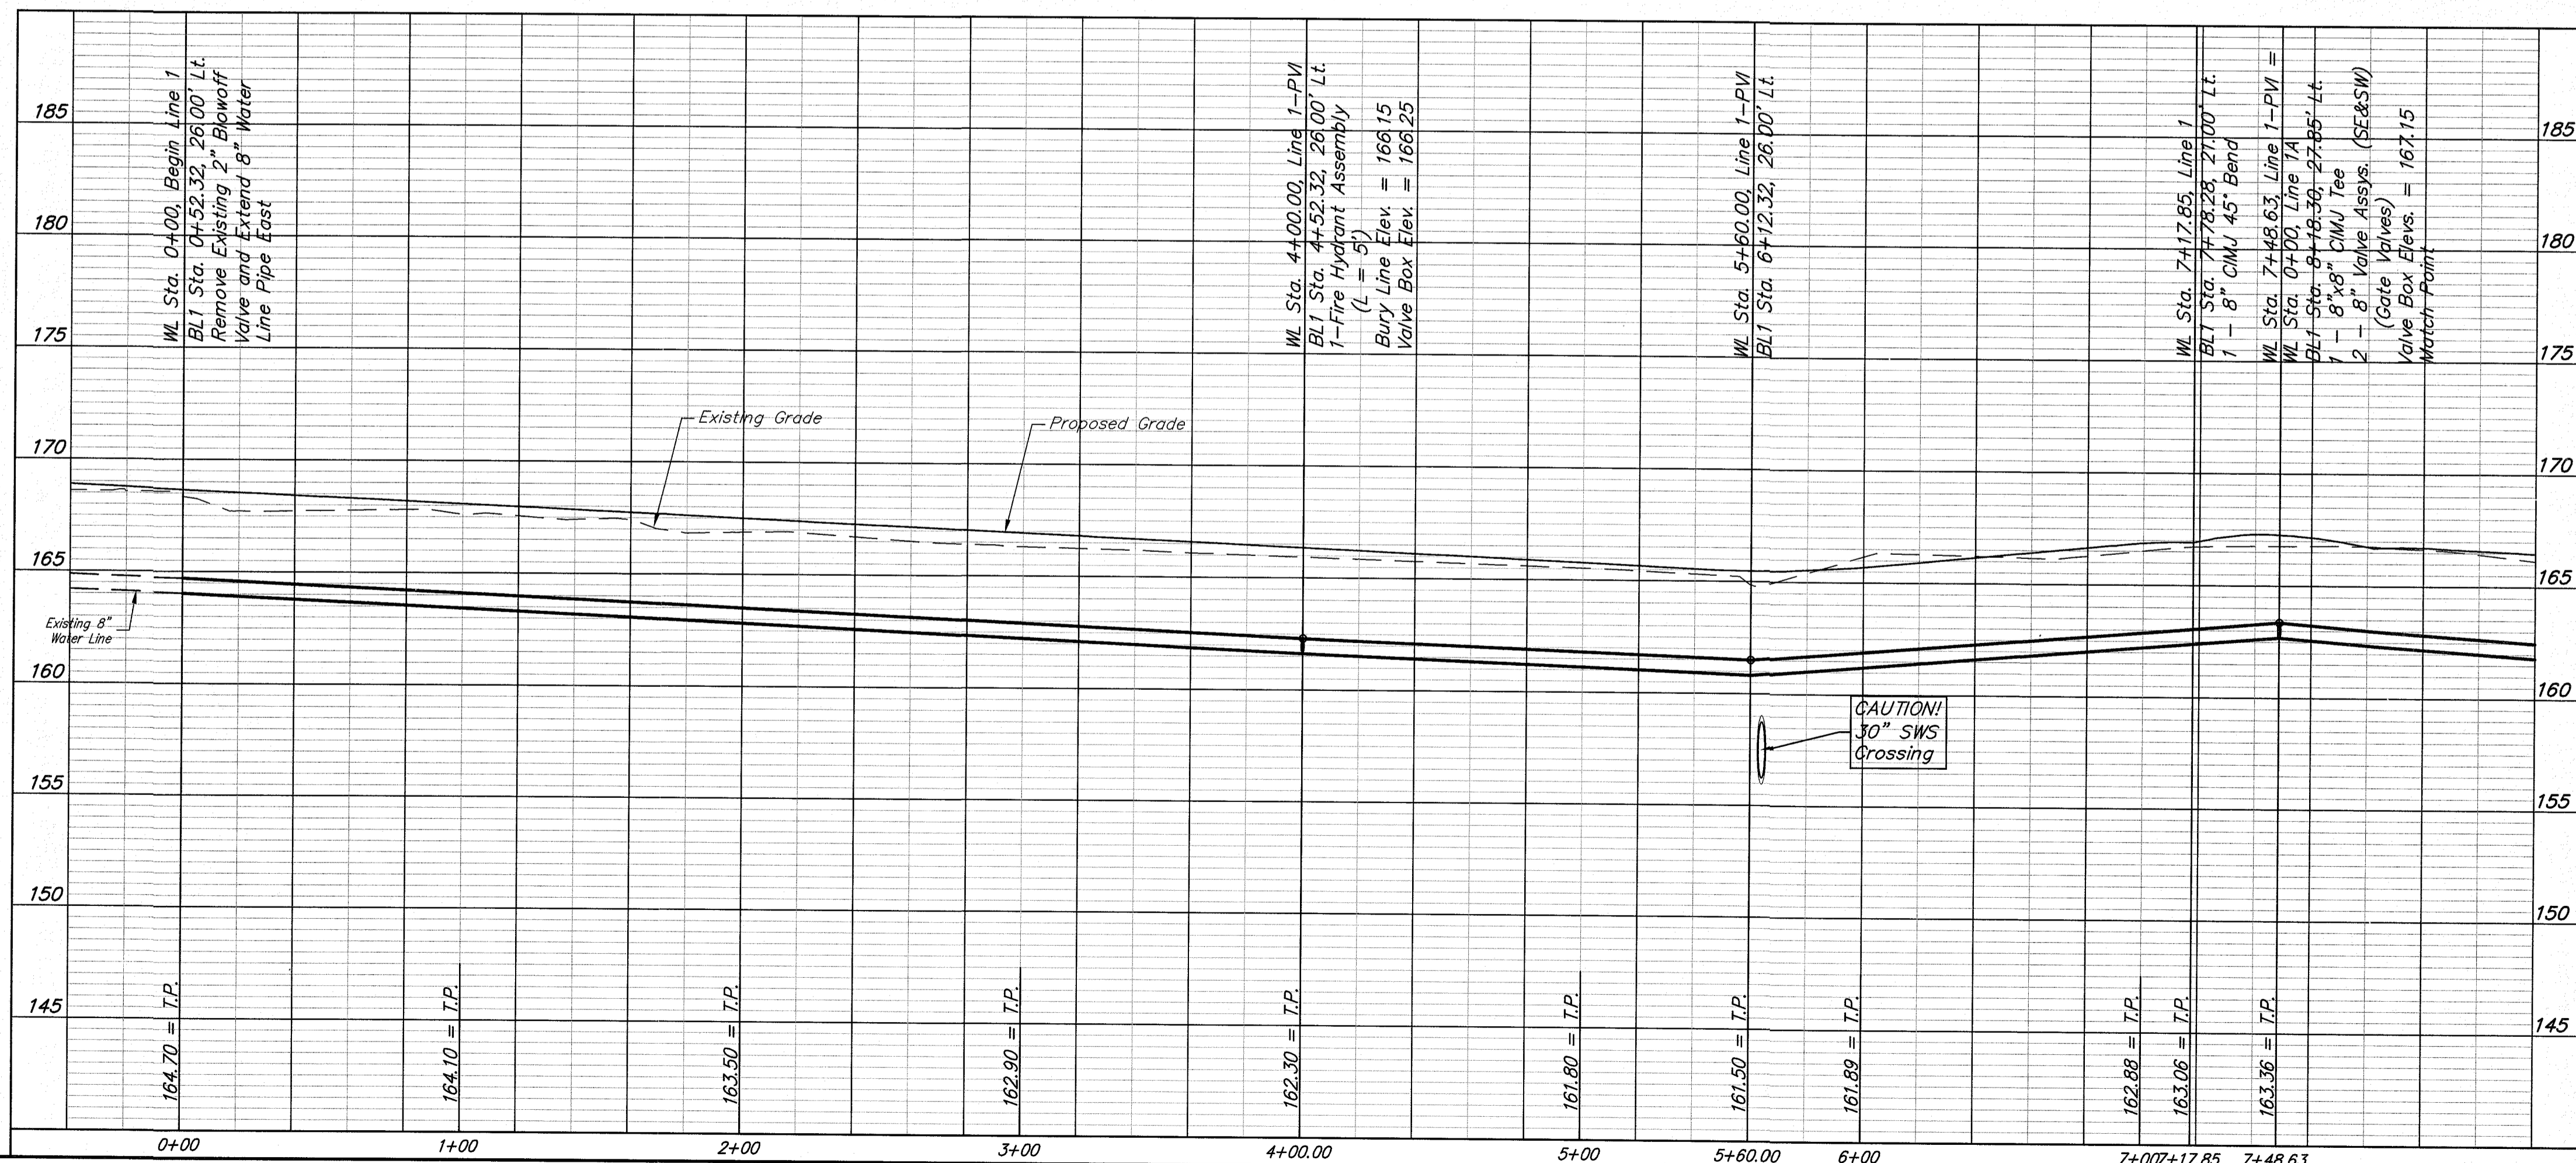
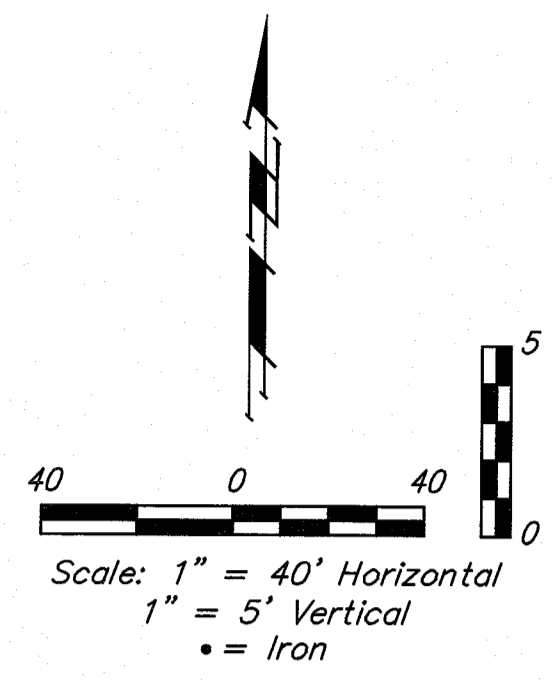


BENCHMARKS:
 "□" Cut in top of curb 10' west of end of existing pavement adjacent to Lot 37, Block C, Liberty Park 3rd Addition
 Elev. = 168.20 (City Datum)

"□" Cut in top of curb 10' east of end of existing pavement adjacent to Lot 52, Block C, Liberty Park 3rd Addition
 Elev. = 164.21 (City Datum)

C.O.W. Benchmark Disk. 56' E and 55' N of \odot 135th St. W. & 13th St. N.
 Elev. = 167.83 (City Datum)

C.O.W. Benchmark Disk.
 1/2 mile south of 13th St. 39' east of \odot 135th St. 18' south of hedge row.
 Elev. = 159.71 (City Datum)

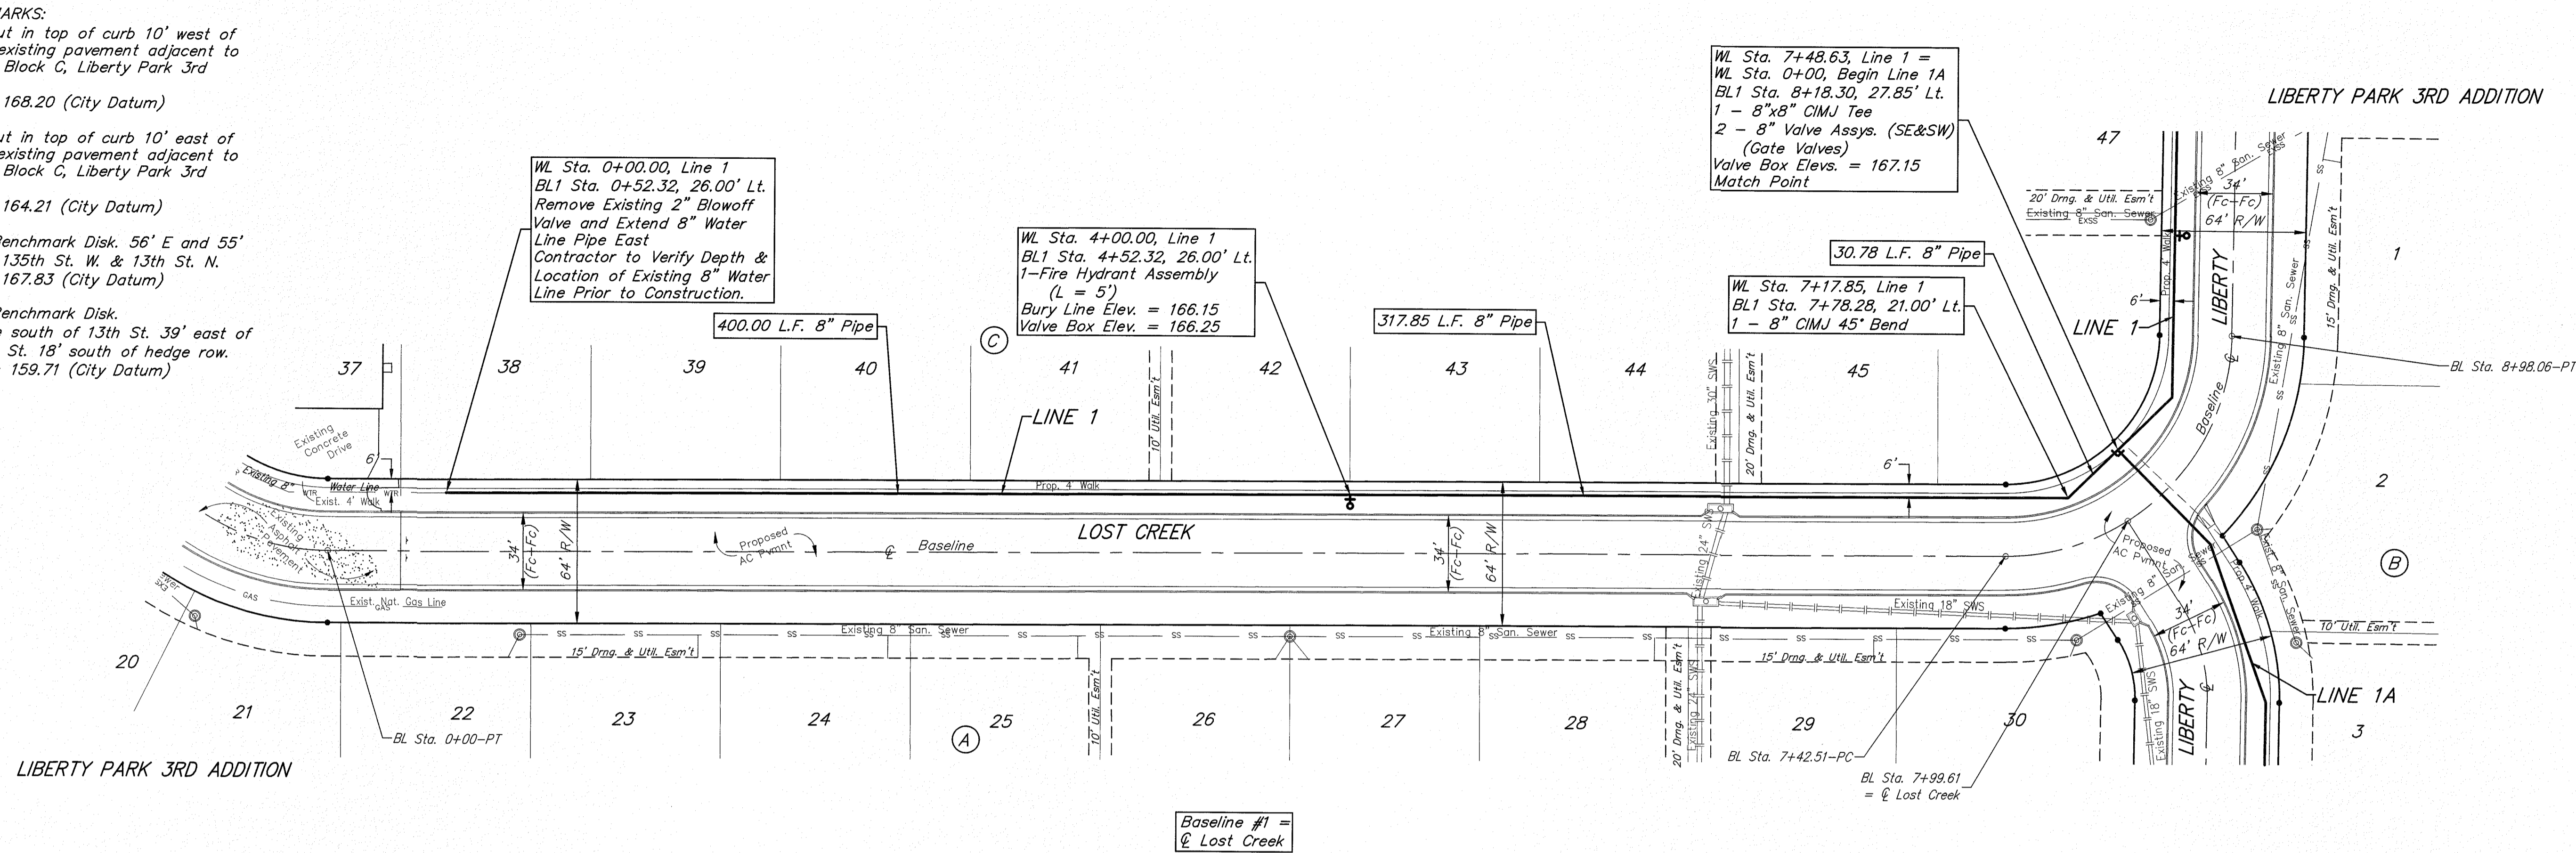

Baughman Liberty Park 3rd Addition - Phase 2C
LINE 1 & LINE 2
 Water Distribution System

Baughman Company, P.A. 315 Elm St. Wichita, KS 67211 P 316-262-7271 F 316-262-0149
 ENGINEERING | SURVEYING | PLANNING | LANDSCAPE ARCHITECTURE

PROJECT NUMBER 448-80822	DESIGN NBSW	DRAWN JAK
REVISIONS:	APPROVED	DATE 12/27/16
	SCALE Noted	SHEET 4 OF 13

E:\Projects\Liberty Park 3rd_04-03-16\Engineering\Phase 2C\WTR_WTR PLANS.dwg