
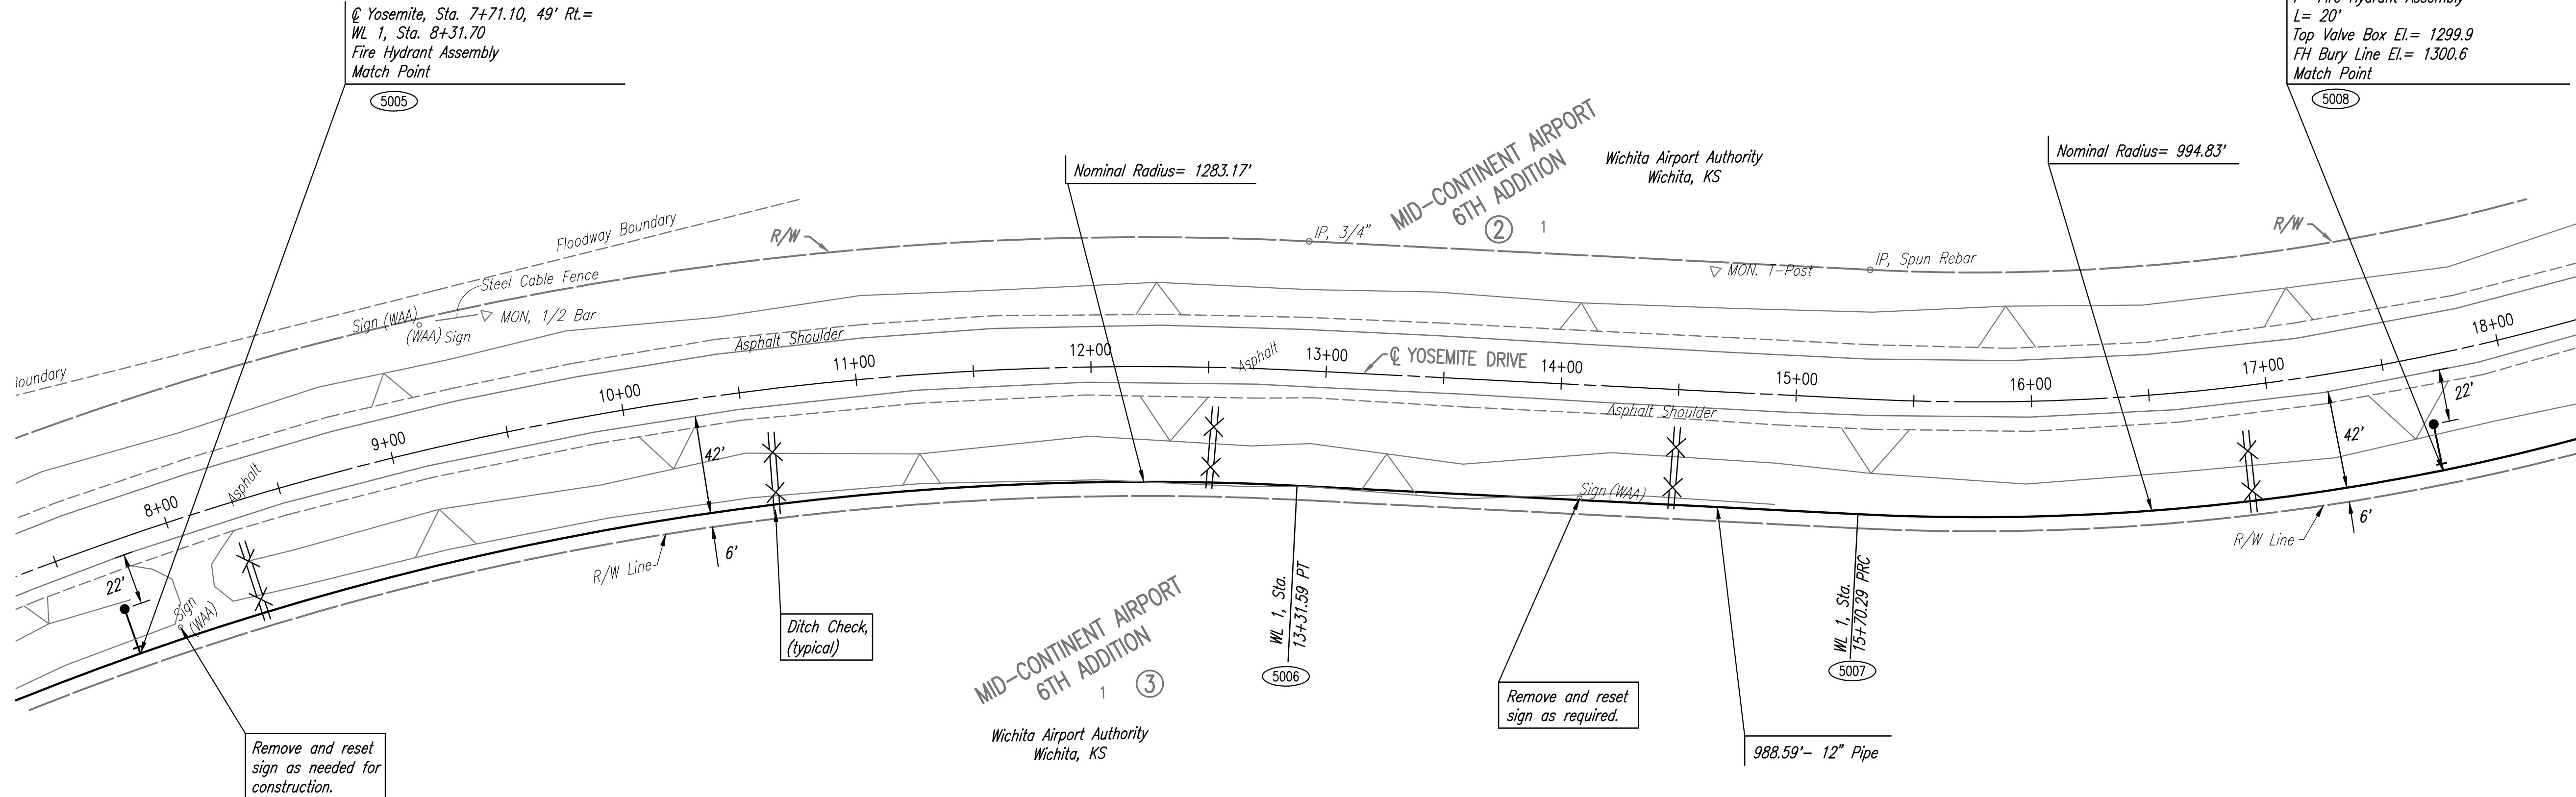


PLAN	CHECKED	BY	DATE
	CHECKED		

PROFILE	CHECKED	BY	DATE
	CHECKED		

Saved: 10-03-2016 9:19:13 AM by CSI
 Plot Scale: 1:1 10-28-2016 1:53:51 PM by CSI
 U:\Vichita-Civil\2015\15961\Drawings\15961-000-007-WATERLINE NO. 1

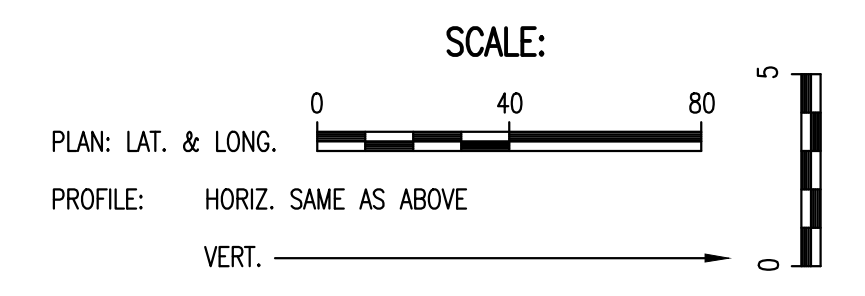


⑤000 - SEE SHEET NO. 3 FOR WATERLINE COORDINATES (TYP.)



Unless noted otherwise, elevations shown are top of pipe

WATERLINE NO. 1

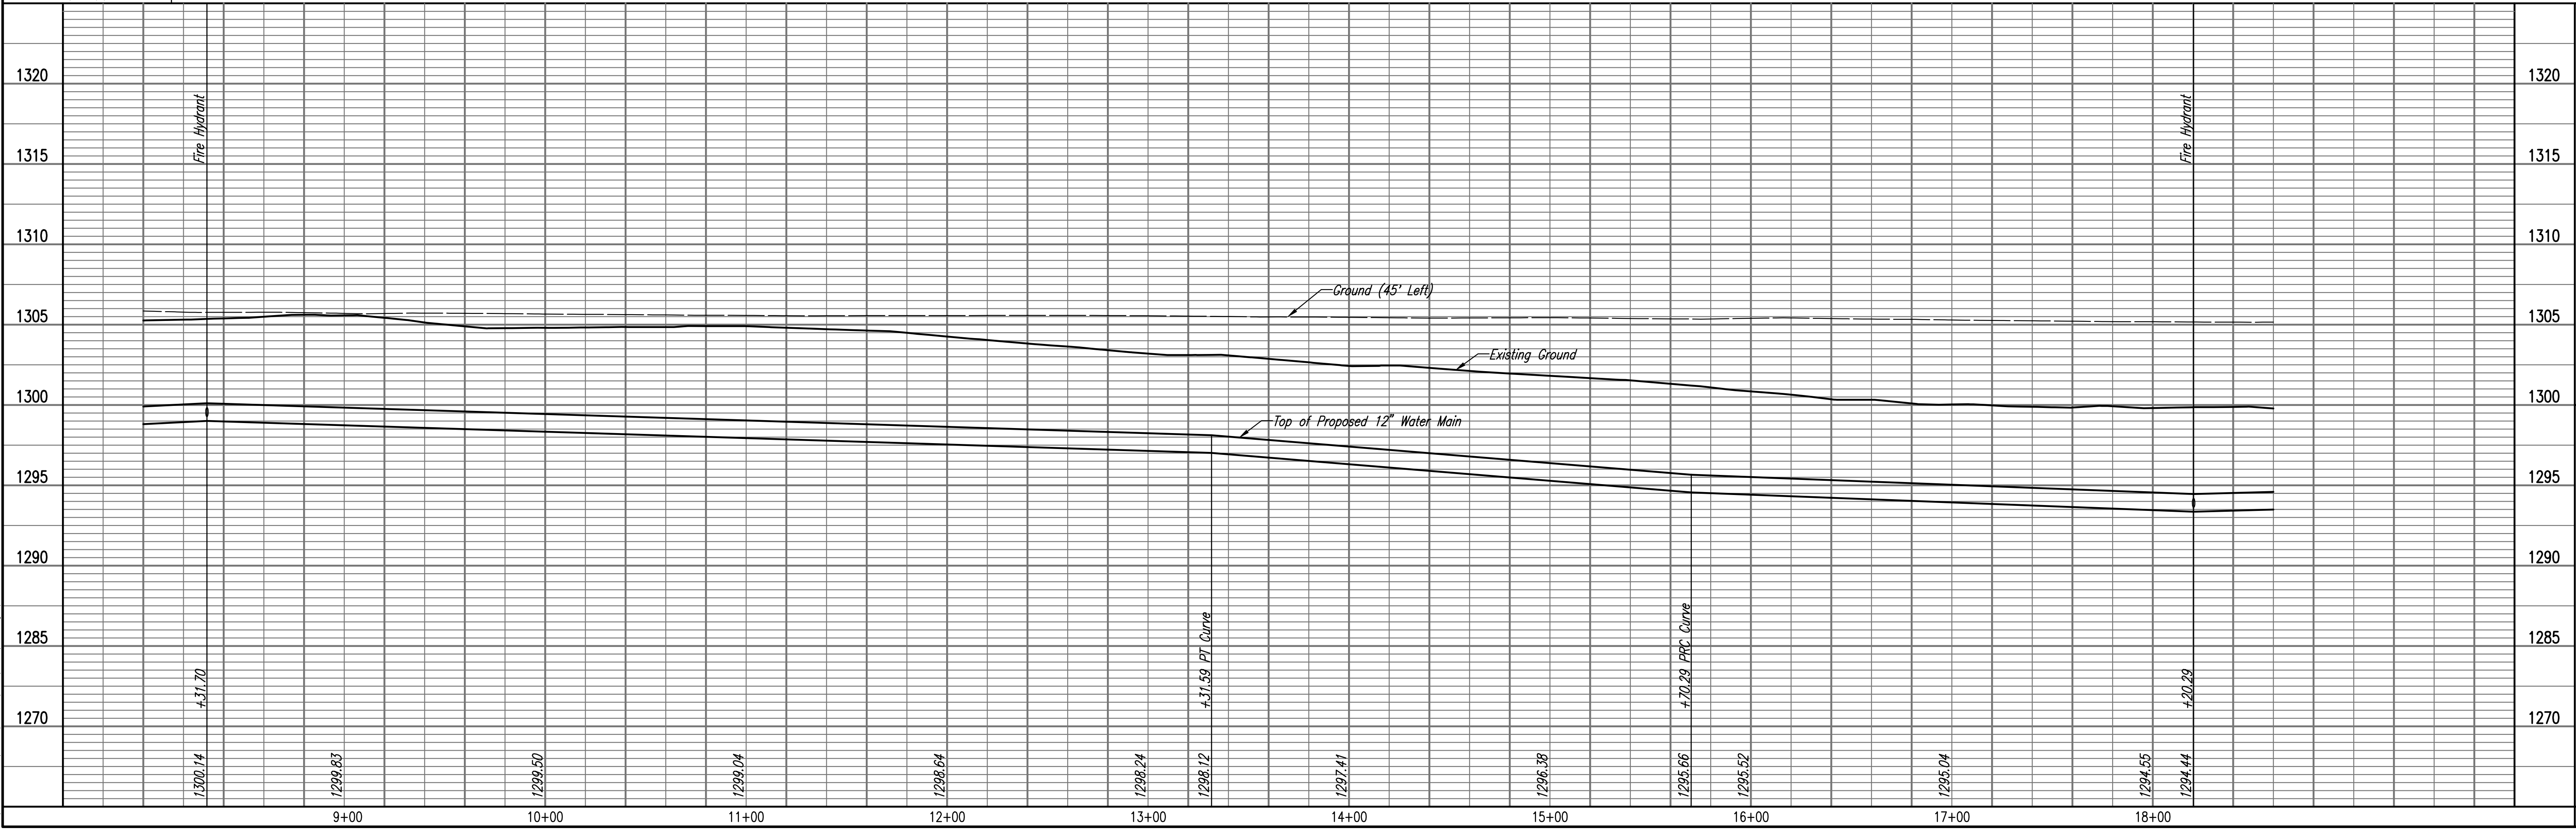

WATERLINE NO. 1

WATER DISTRIBUTION SYSTEM IMPROVEMENTS
 WATERLINE ON TYLER ROAD AND YOSEMITE

PROFESSIONAL ENGINEERING CONSULTANTS P.A.
 303 SOUTH TOPEKA WICHITA, KS 67202
 316-262-2691 www.pec1.com

Designed By: MDK, SAD
 Drawn By: CSL, KTD

Job No. 35-15961-000-0042
 Date: April 2016

GARY JANZEN, P.E. - CITY ENGINEER
 CITY OF WICHITA PROJECT NO. 448-90717

Sheet 7 of 17