


Drawn By :

Plotted By :

NOTE BOOK TEMPLATE
NO. AREAS CHECKED

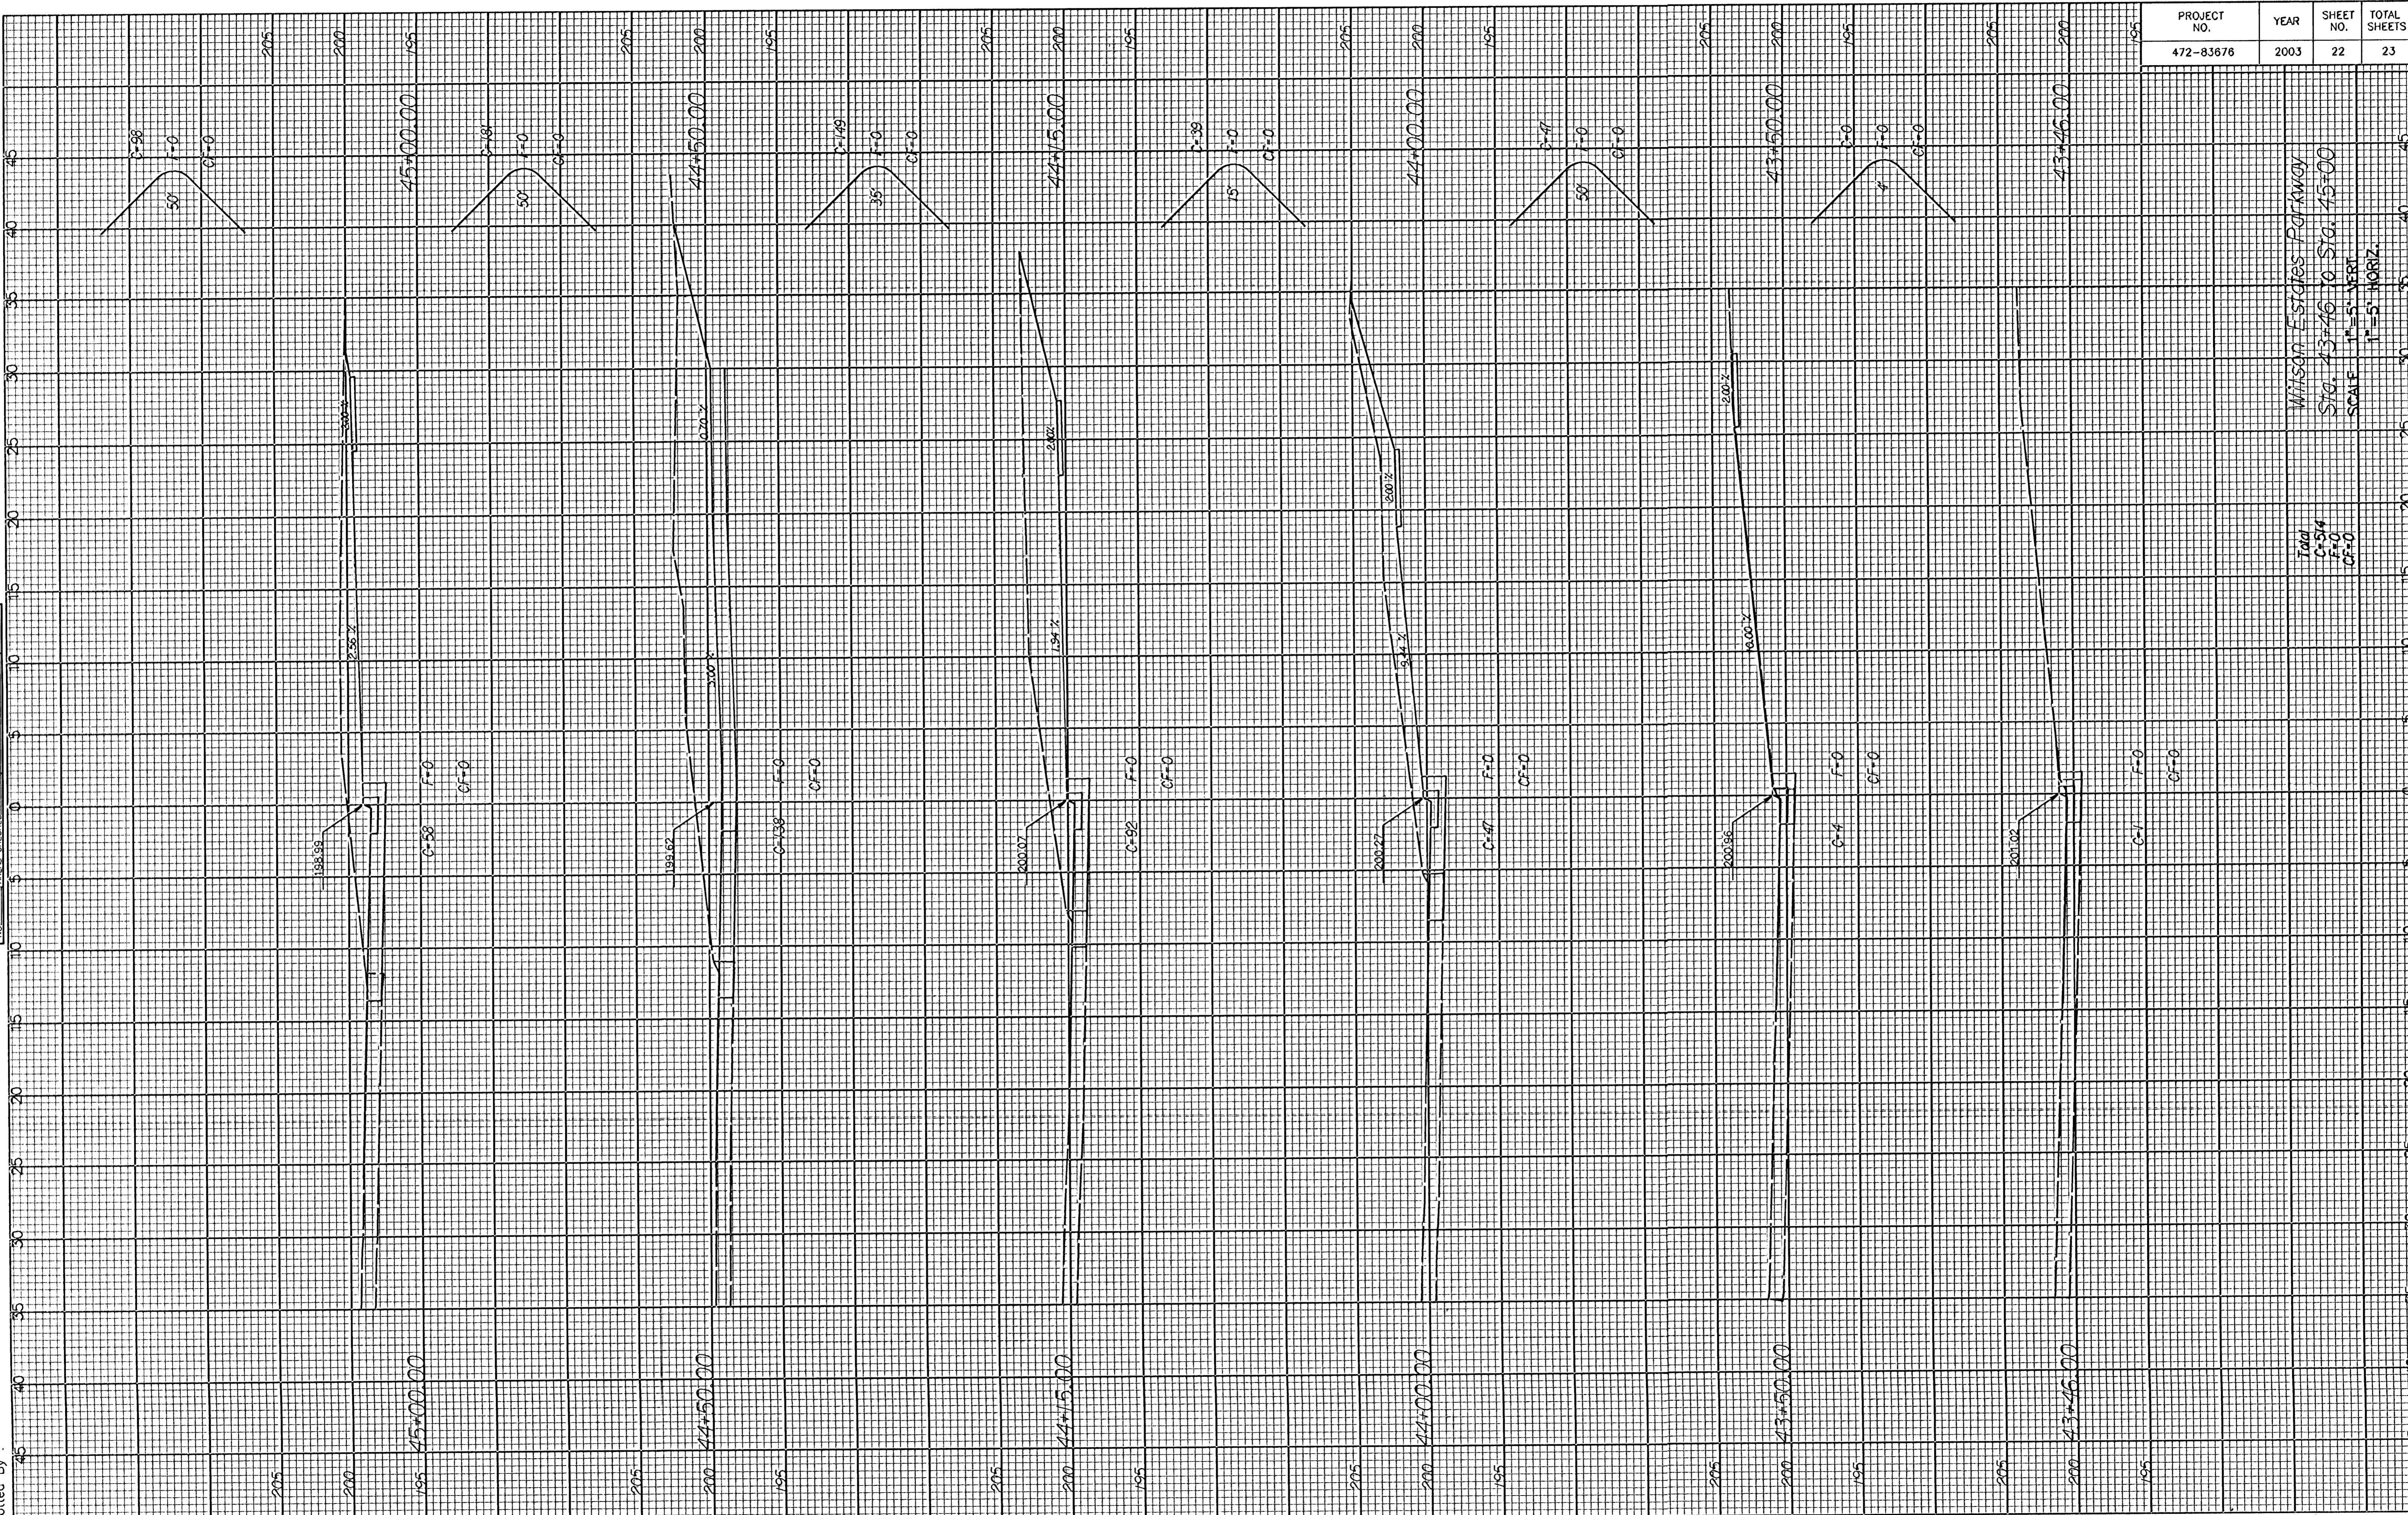

Wilson Estates Parkway
Sta. 43+46 to Sta. 45+00
SCALE 1"=5' VERT
1"=5' HORIZ.

Total
C=514
F=0
CF=0

PROJECT NO.	YEAR	SHEET NO.	TOTAL SHEETS
472-83676	2003	22	23