




FINAL PLAT
POWER C.D.C. SECOND ADDITION
AN ADDITION TO WICHITA, SEDGWICK COUNTY, KANSAS

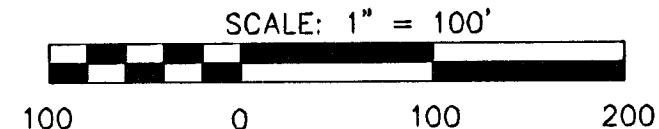

LEGEND

- △ = SECTION CORNER MONUMENT FOUND
- = FOUND PROPERTY CORNER PIPE
- = FOUND PROPERTY CORNER REBAR
- = SET 5/8" REBAR W/ MKEC CLS #39 CAP
- B.S. = BUILDING SETBACK
- U.E. = UTILITY EASEMENT
- D.E. = DRAINAGE EASEMENT
- D.E. & U.E. = DRAINAGE & UTILITY EASEMENT
- (P) = PLATTED DIMENSION
- (M) = MEASURED DIMENSION
- (CM) = CALCULATED FROM MEASURED DIMENSION

MINIMUM PAD ELEVATIONS (LOWEST OPENINGS)			
LOT	BLOCK	ELEVATION (CITY DATUM)	ELEVATION (USGS)
1	1	1318.9	131.5
8	1	1318.4	131.0
9	1	1317.9	130.5
10	1	1314.0	126.6
11	1	1314.0	126.6
12	1	1315.0	127.6
13	1	1315.0	127.6
14	1	1316.0	128.6
15	1	1316.0	128.6
17	1	1317.0	129.6
18	1	1317.0	129.6
19	1	1317.0	129.6
20	1	1318.0	130.6
21	1	1318.0	130.6
22	1	1318.0	130.6

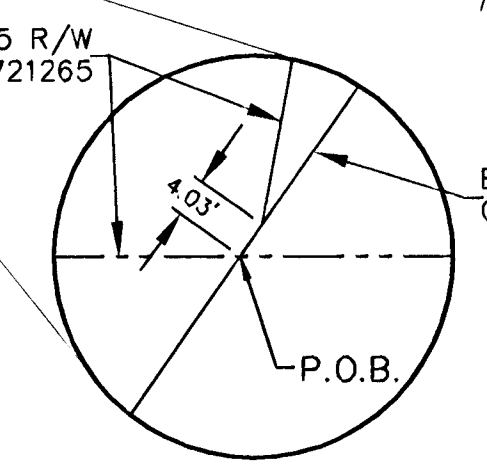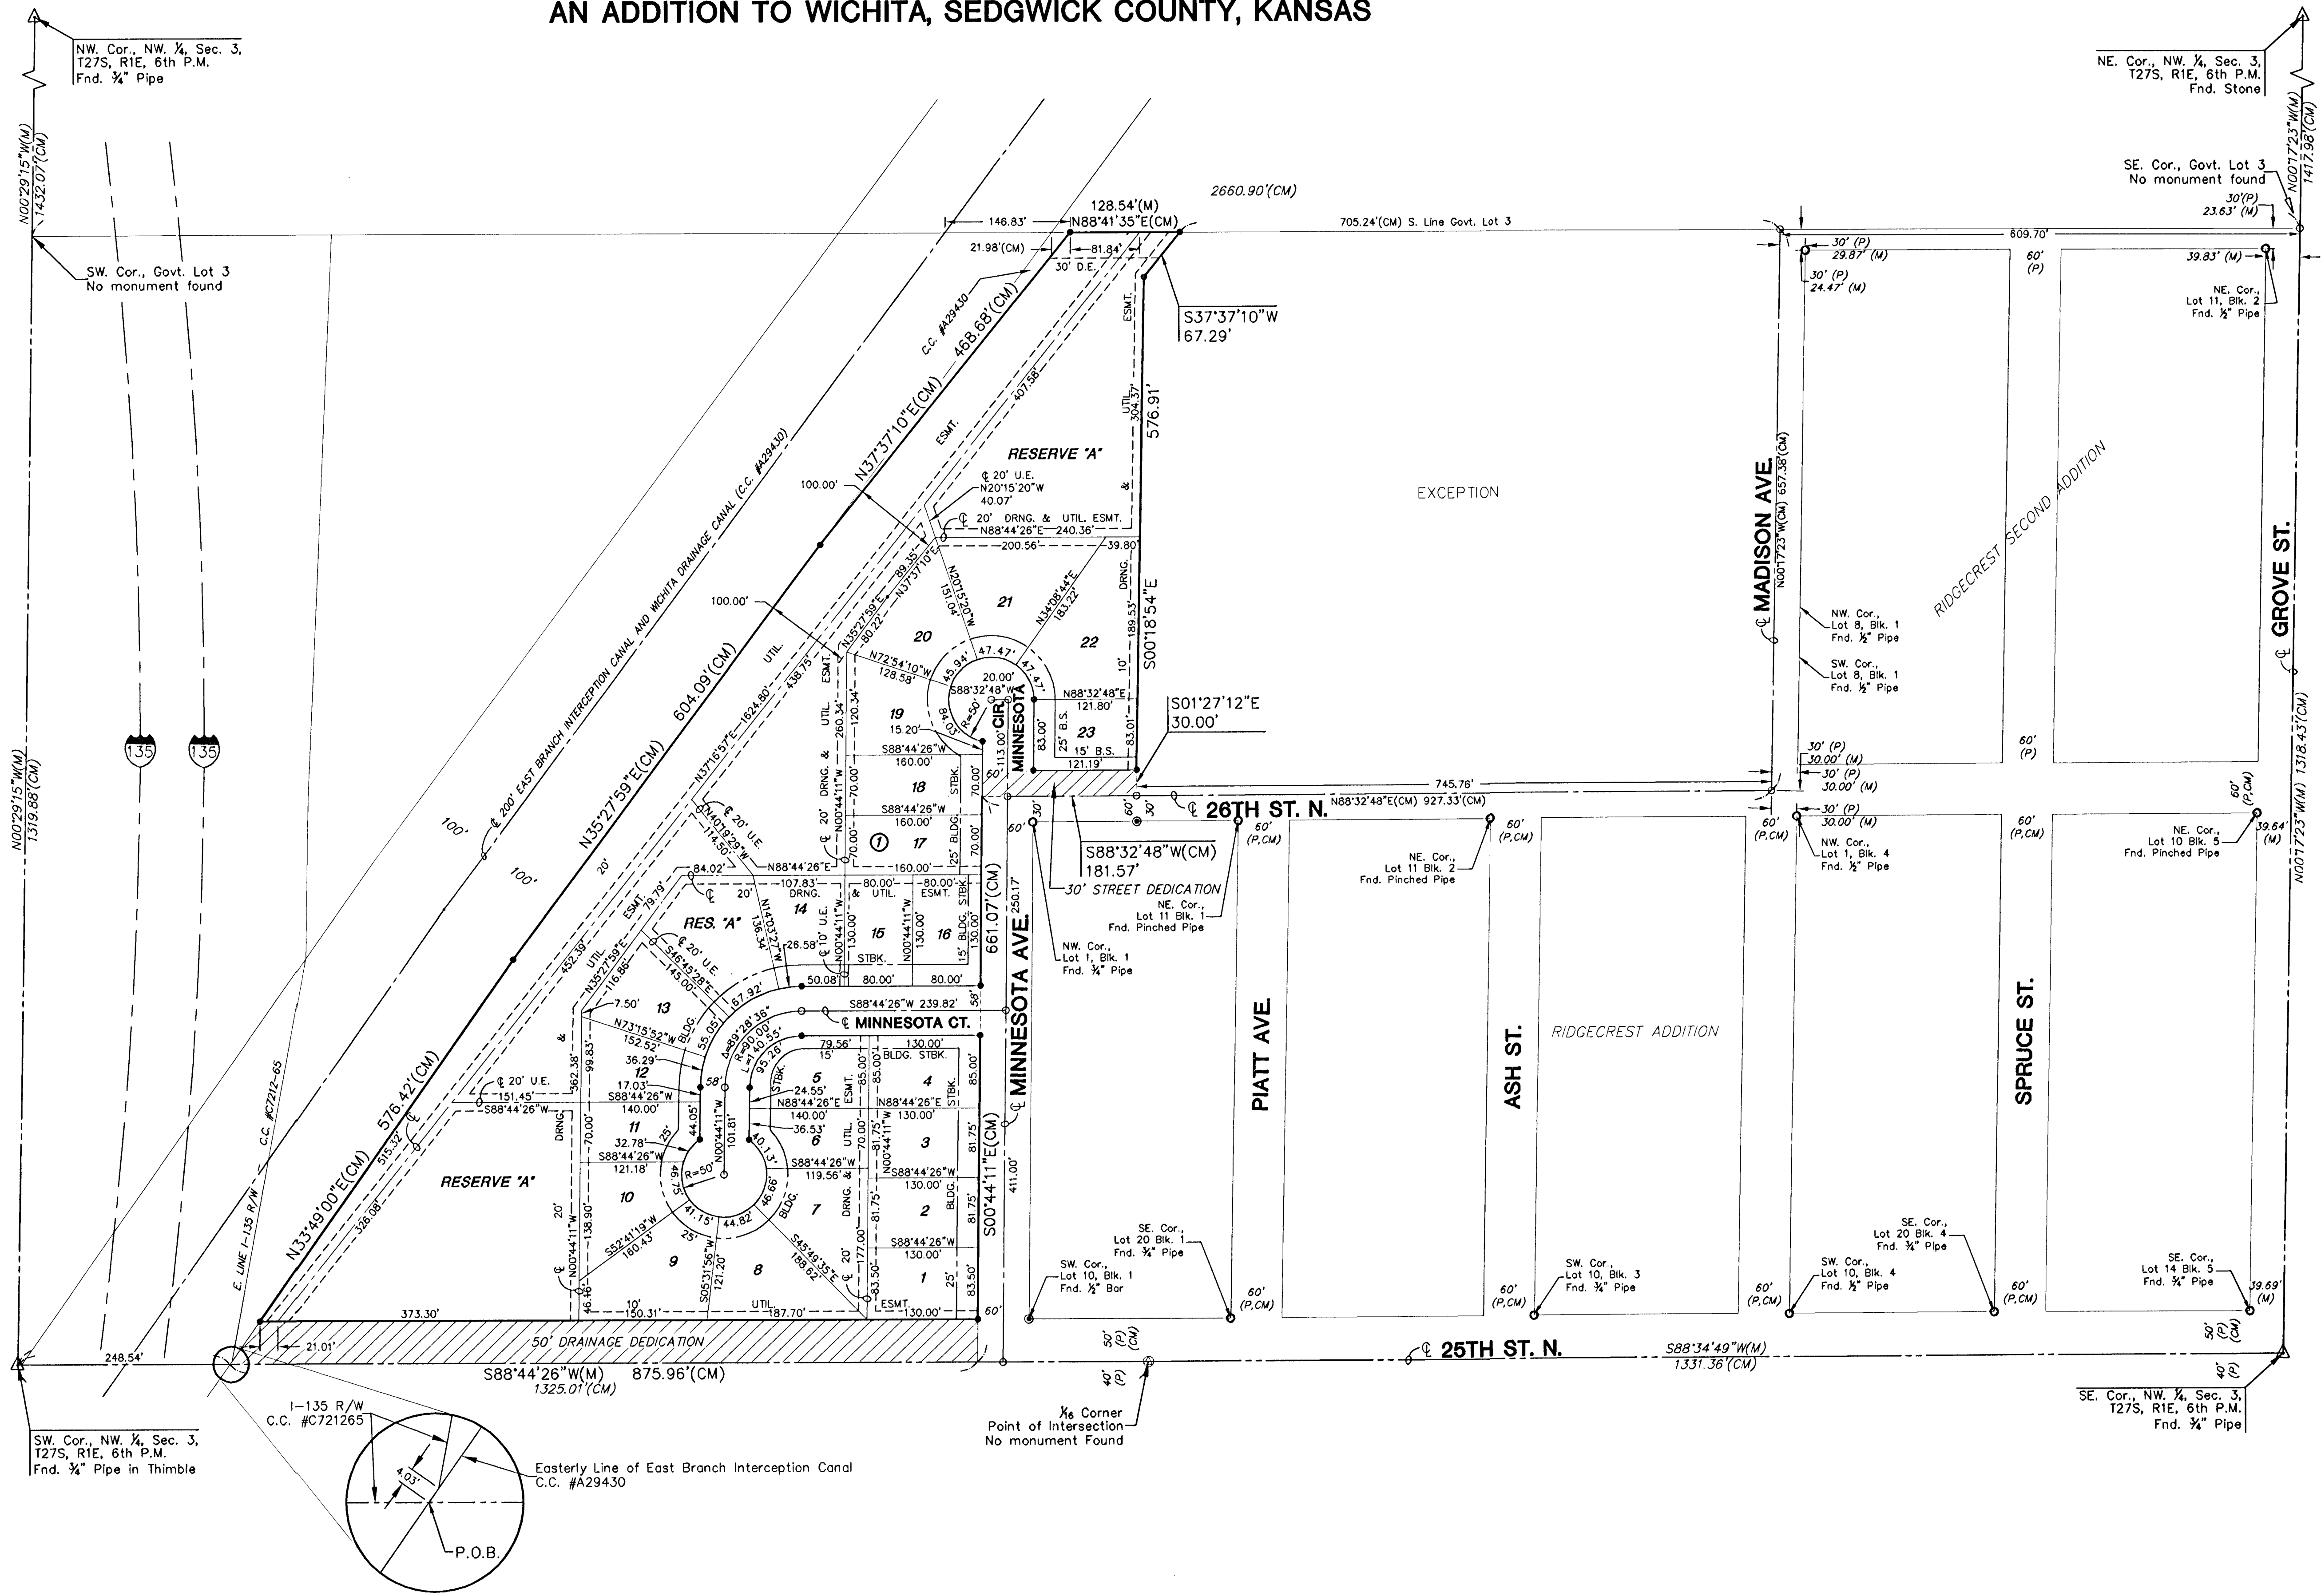

H:\CIVIL\20235.dwg P:\20235.dwg 12/03/02