



BENCHMARKS:
BM #1: "□" Cut in top of curb, east
return of SE corner of Lotus &
Parkridge.
Elev. = 145.99 (City Datum)

BM #2: "X" Cut on walk at NW corner
of Lot 1, Block F, Flat Creek Addition
Elev. = 146.22 (City Datum)

BM #3: "□" Cut in top of curb at the
NW corner of Lot 1, Block B, Hunter's
Ridge Addition.
Elev. = 146.63 (City Datum)

SCALE:
1" = 20' HORIZONTAL
1" = 5' VERTICAL
• = IRON

FLAT CREEK ADDITION

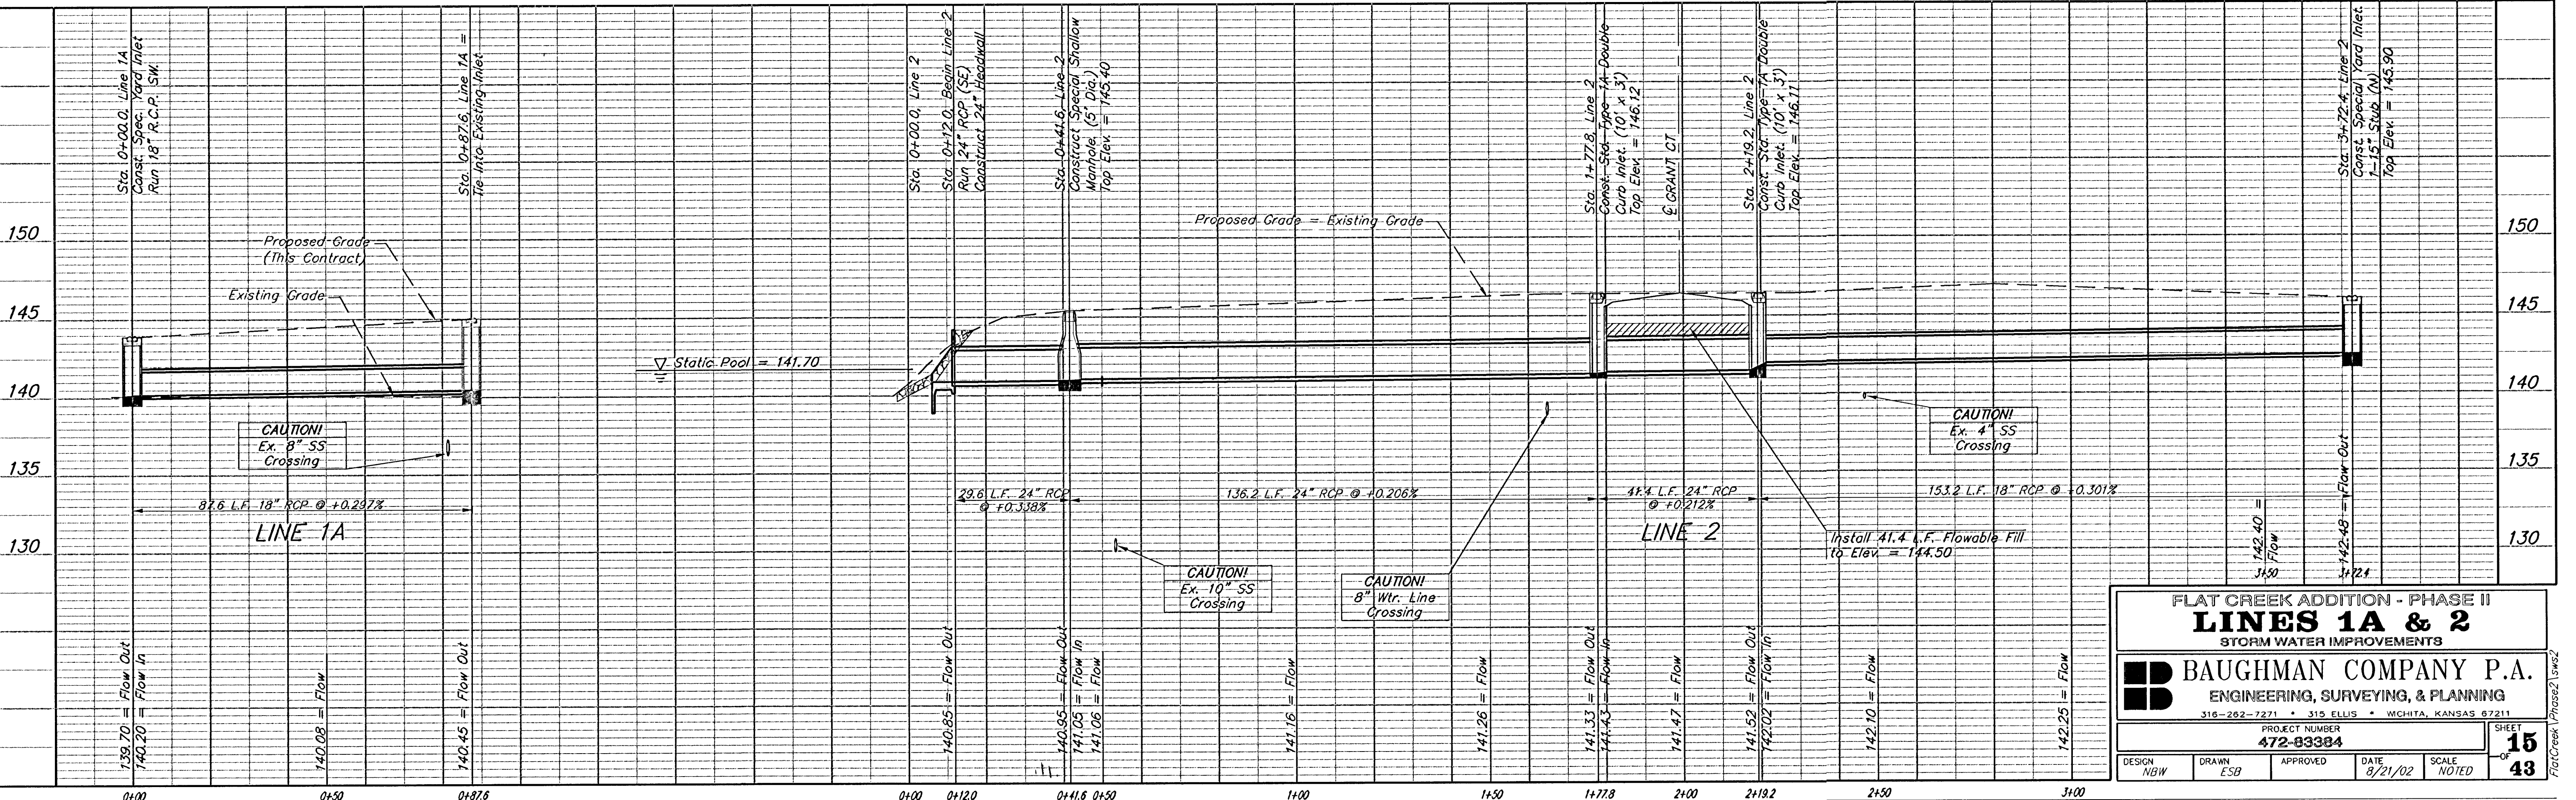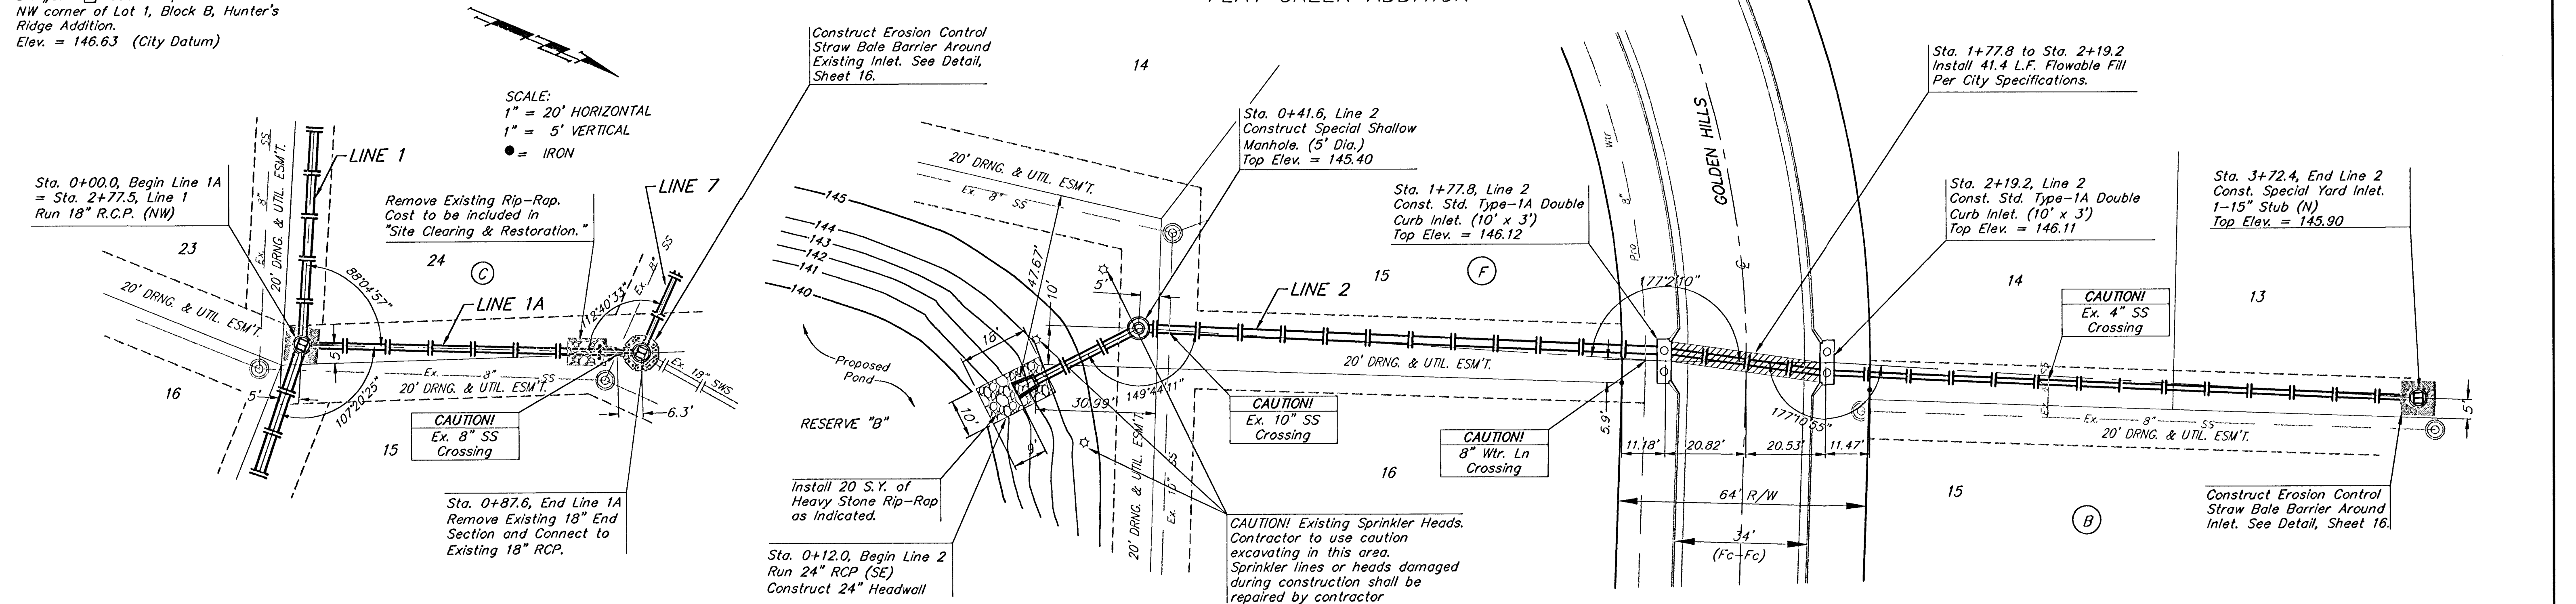

FLAT CREEK ADDITION - PHASE II
LINES 1A & 2
STORM WATER IMPROVEMENTS

BAUGHMAN COMPANY P.A.
ENGINEERING, SURVEYING, & PLANNING
316-262-7271 • 315 ELLIS • WICHITA, KANSAS 67211

PROJECT NUMBER
472-83384

DESIGN NBW DRAWN ESB APPROVED DATE 8/21/02 SCALE NOTED

SHEET
15
OF
43

FlatCreek Phase2 Issues