


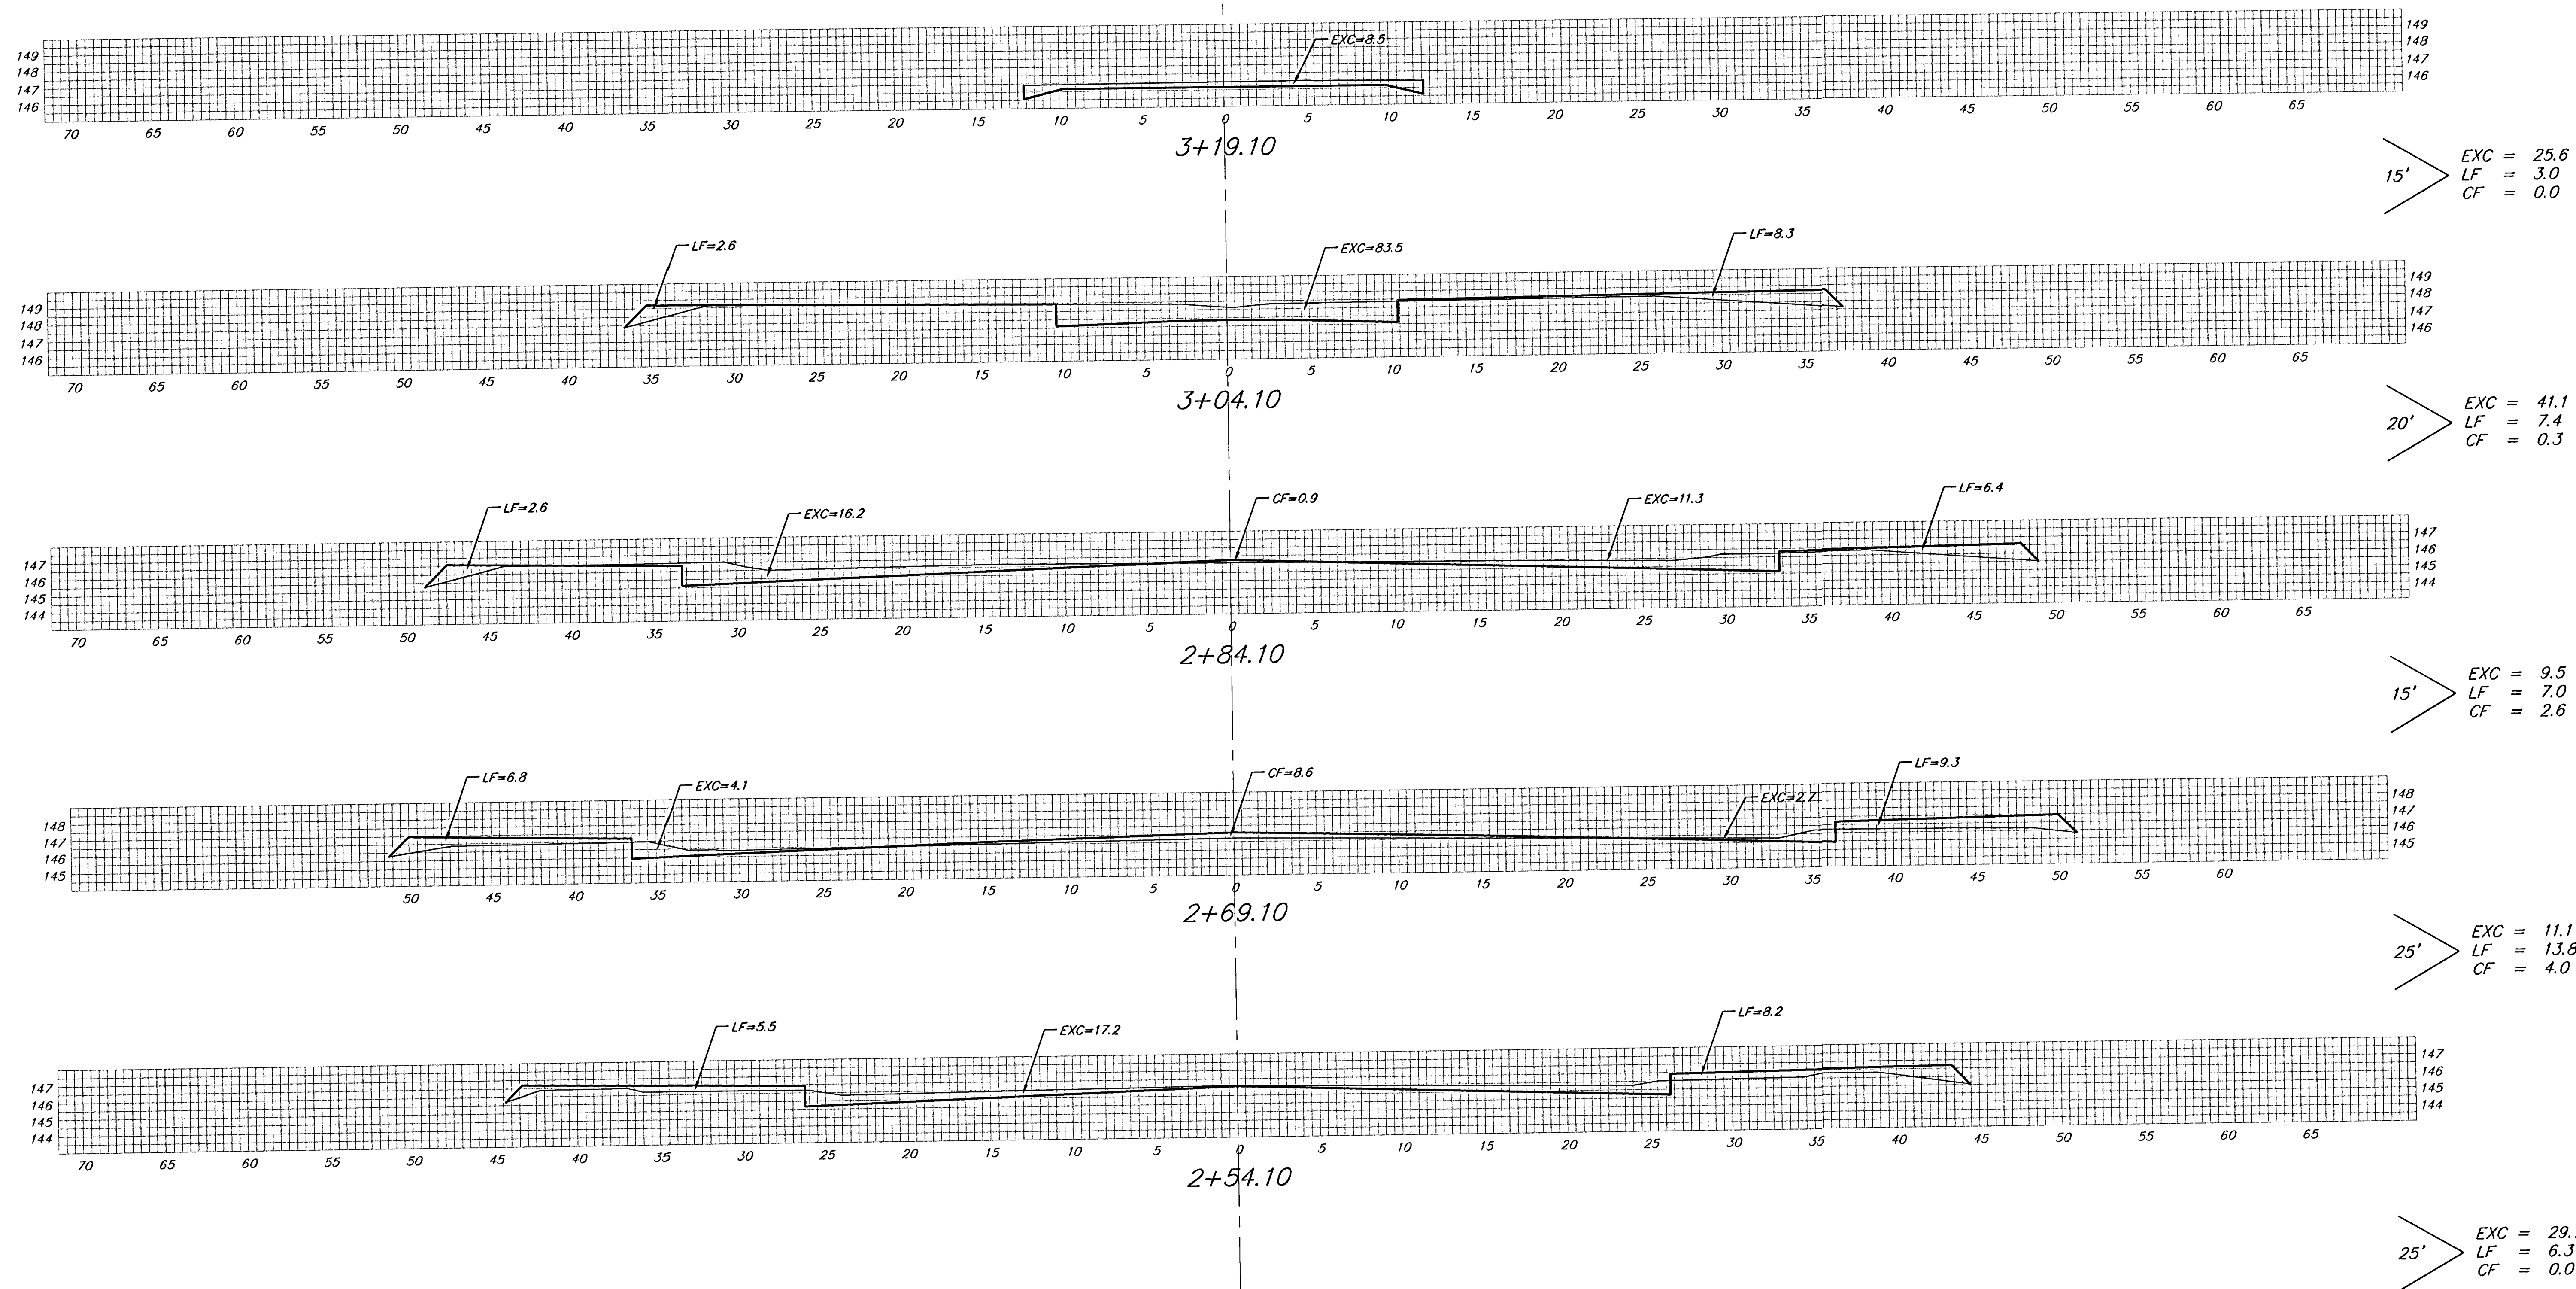

GRANT CT (Lots: 20-30)

Sheet Totals:
Excavation = 117.0 C.Y.
Loose Fill = 37.5 C.Y.
Compacted Fill = 6.9 C.Y.