


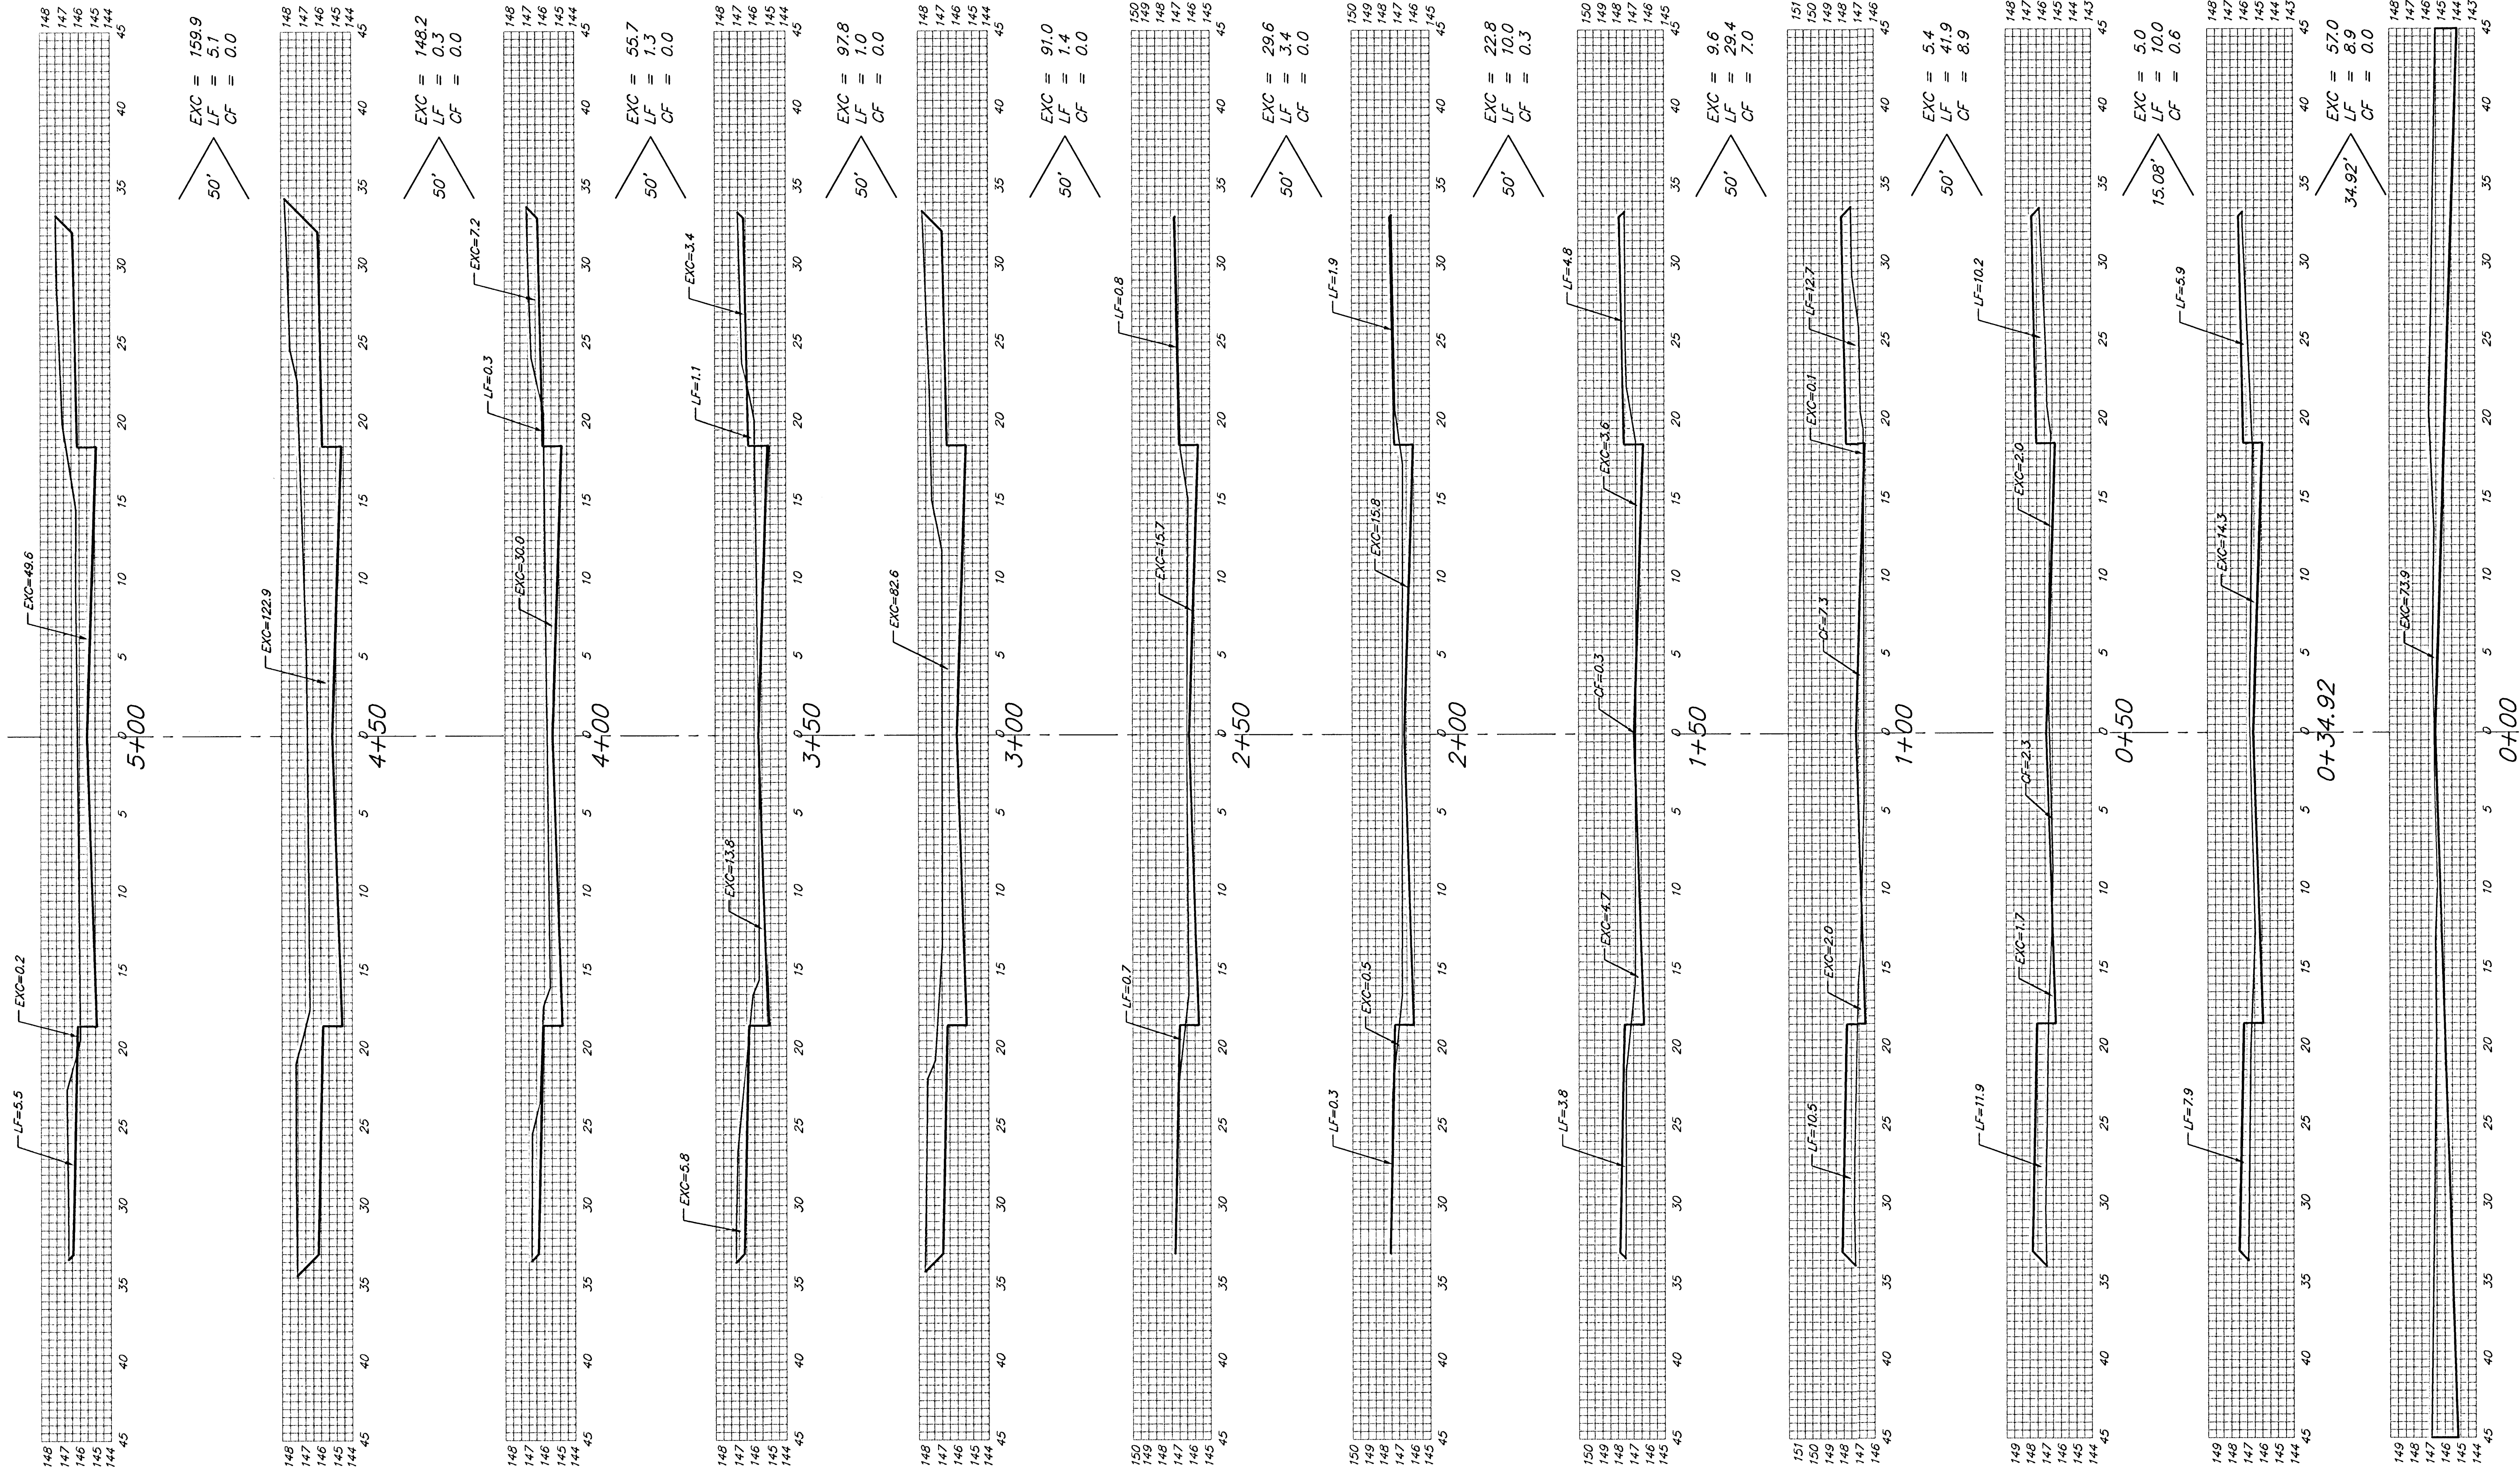

Sheet Totals:
Excavation = 682.0 C.Y.
Loose Fill = 112.7 C.Y.
Compacted Fill = 16.8 C.Y.

GOLDEN HILLS