


-40 -35 -30 -25 -20 -15 -10 -5 0 5 10 15 20 25 30 35 40

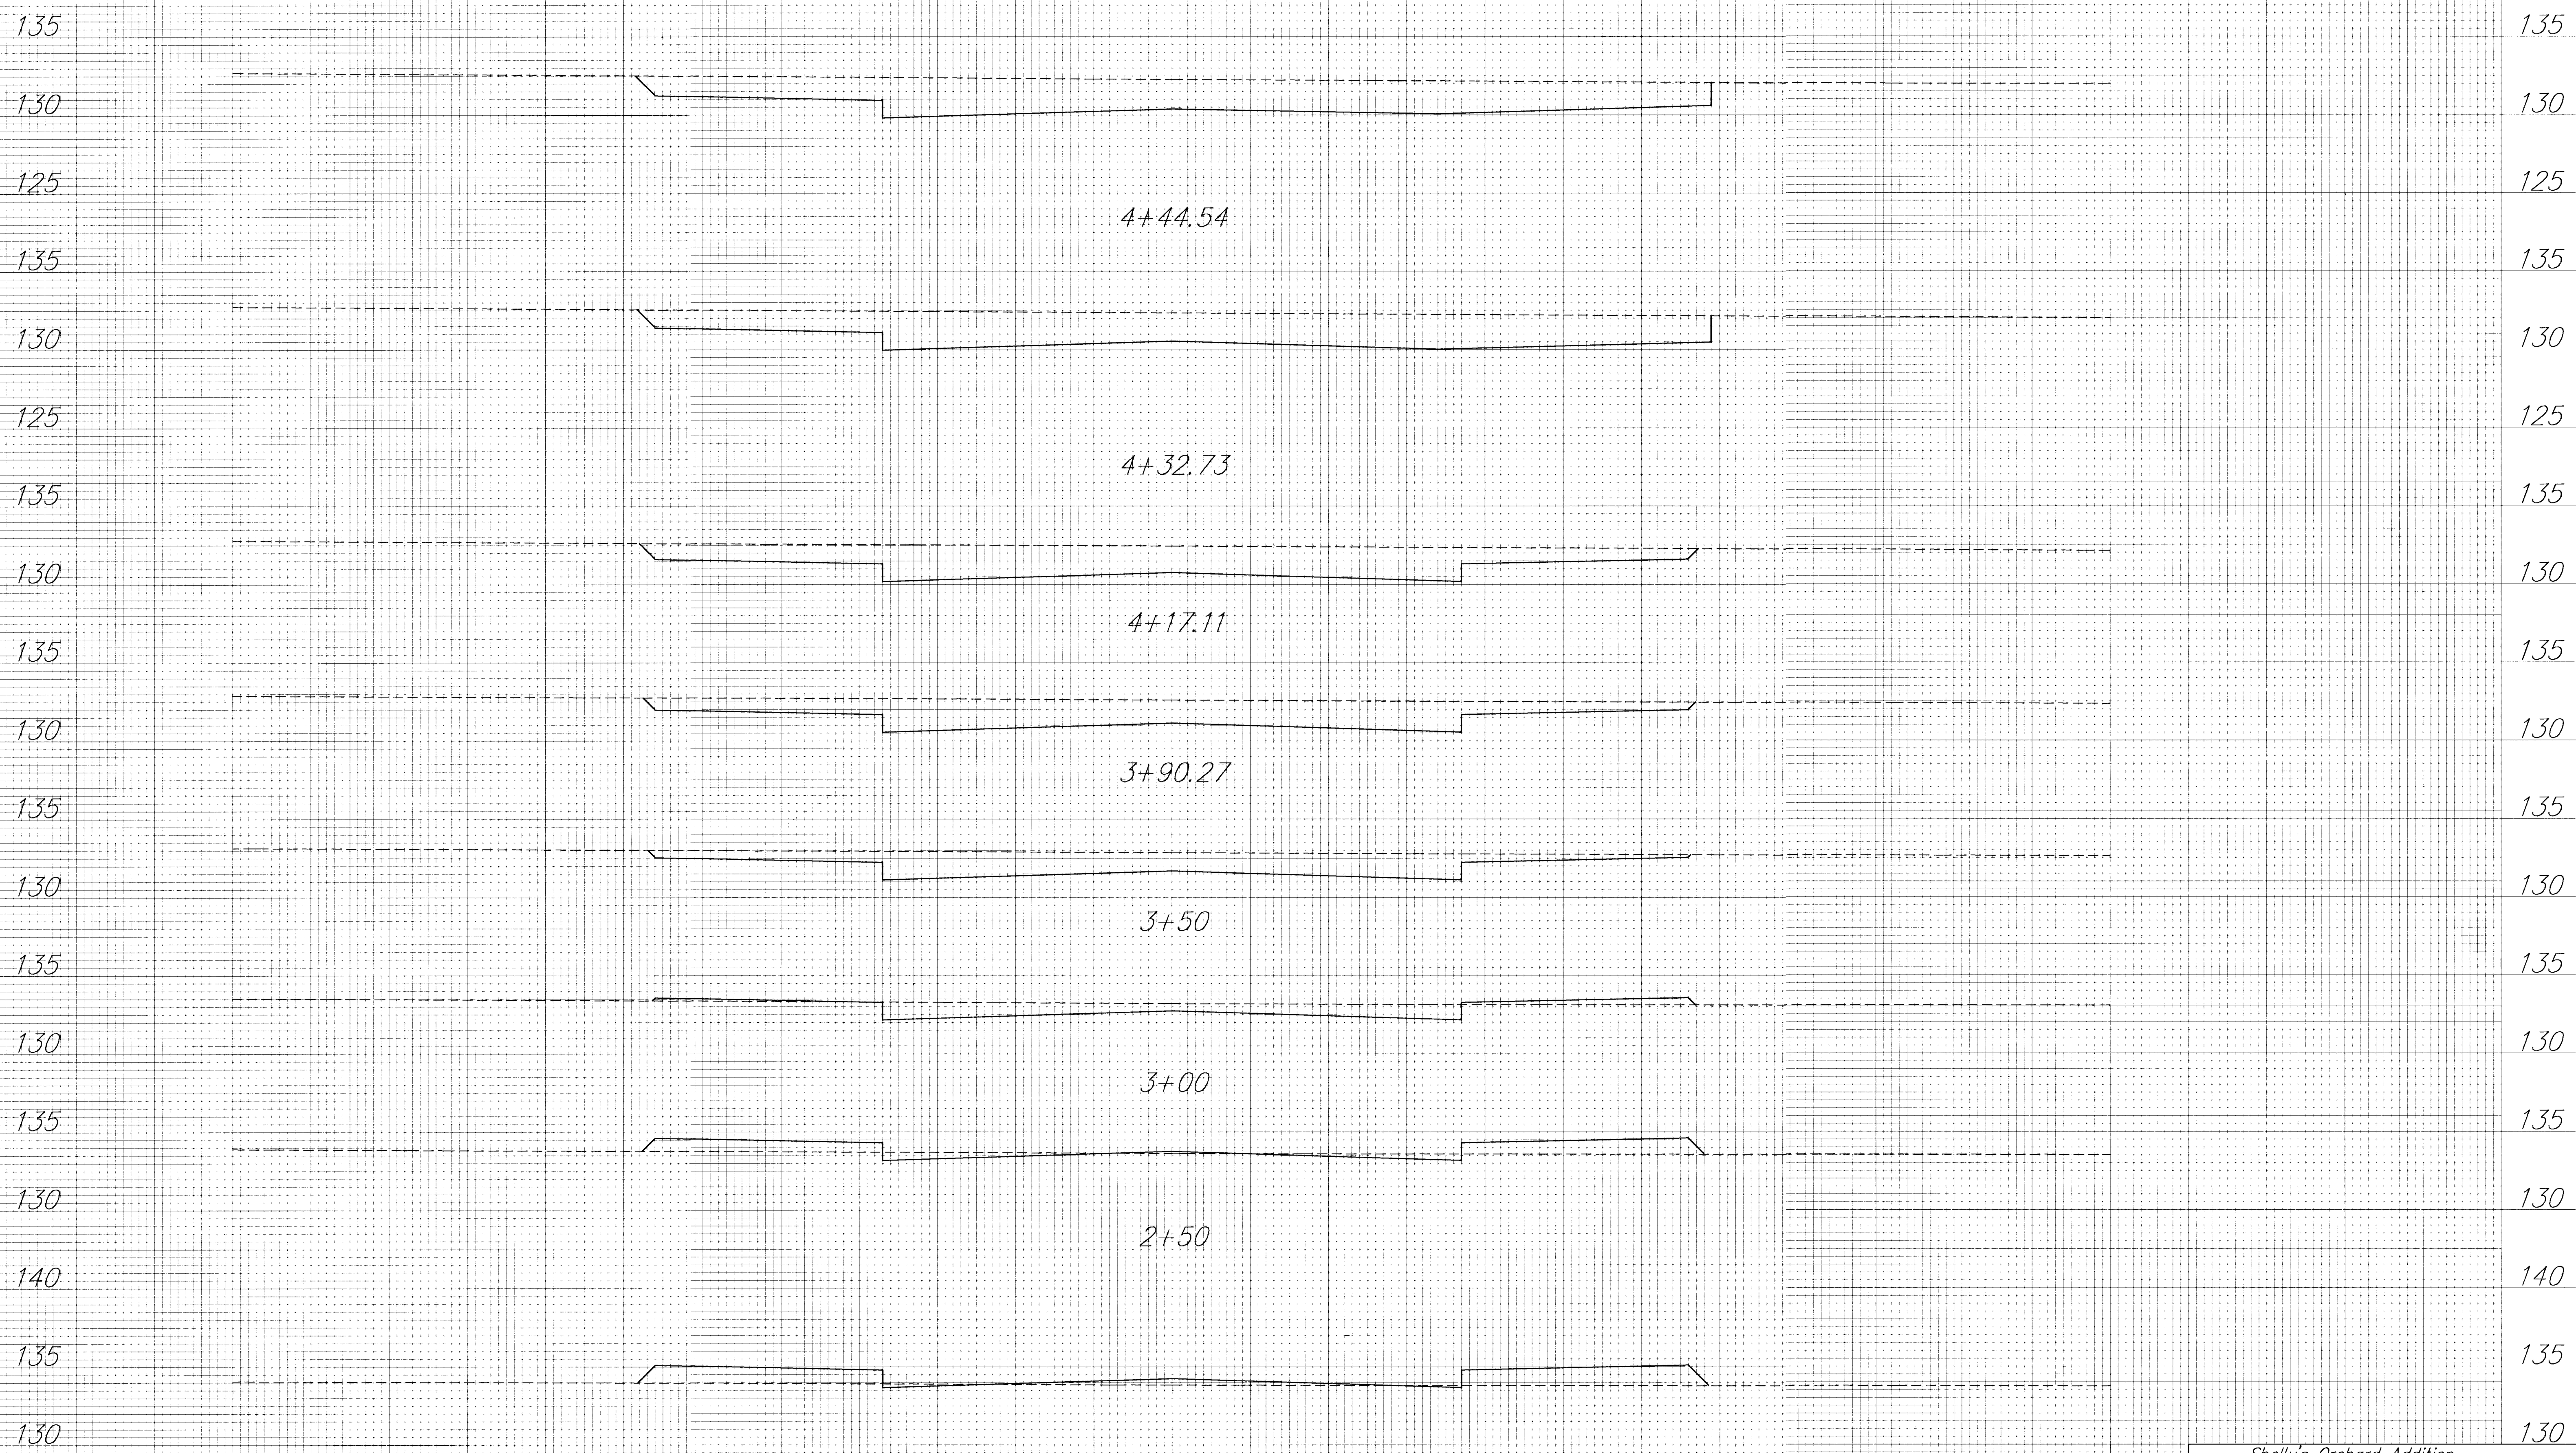

Shelly's Orchard Addition
Lotus
Sta. 2+26.50 to 4+44.54 20/30
XS-LOTUS2

-40 -35 -30 -25 -20 -15 -10 -5 0 5 10 15 20 25 30 35 40