



-40 -35 -30 -25 -20 -15 -10 -5 0 5 10 15 20 25 30 35 40

135
130
125
135
130
125
135
130
135
130
135
140
135
140
135
130
140
135
130


135
130
125
135
130
125
135
130
135
130
135
140
135
140
135
130
140
135
130

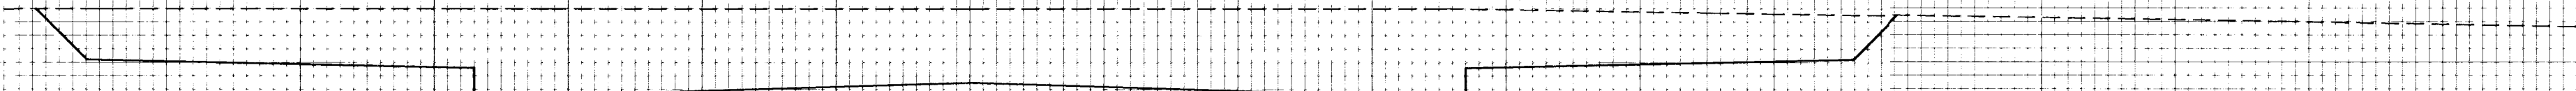


5+93.12

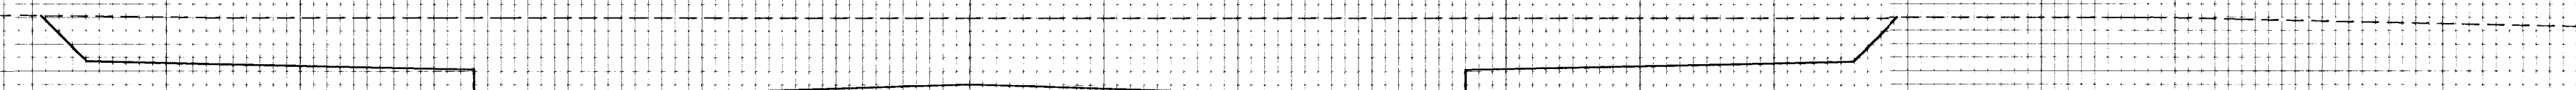


5+50

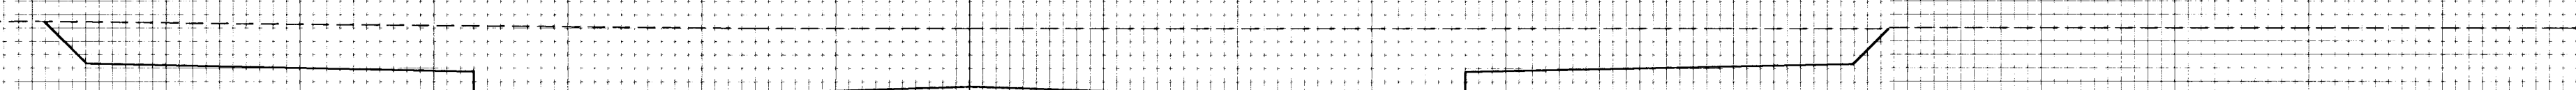

5+00

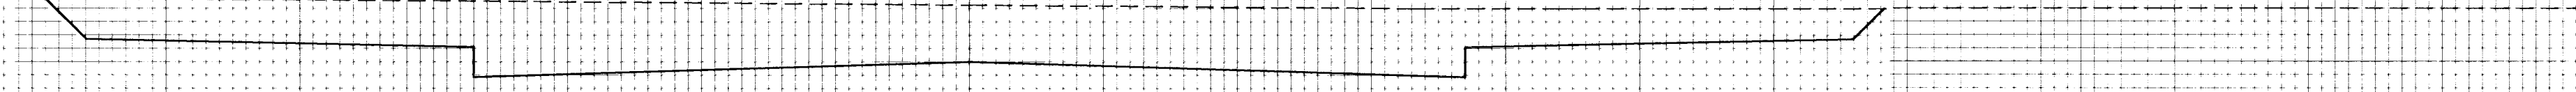

4+71.86

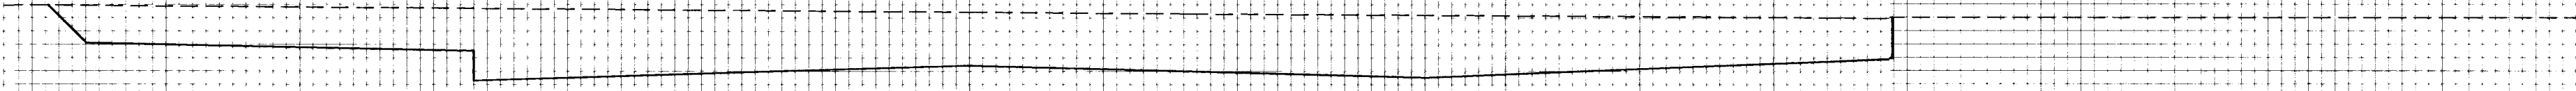

4+56.34

-40 -35 -30 -25 -20 -15 -10 -5 0 5 10 15 20 25 30 35 40

Shelly's Orchard Addition	
Lotus	
Sta. 4+56.34 to 5+93.12	21/30
XS-LOTUS3	