



PLAN  
 CHECKED  
 CHECKED  
 BY: \_\_\_\_\_ DATE: \_\_\_\_\_

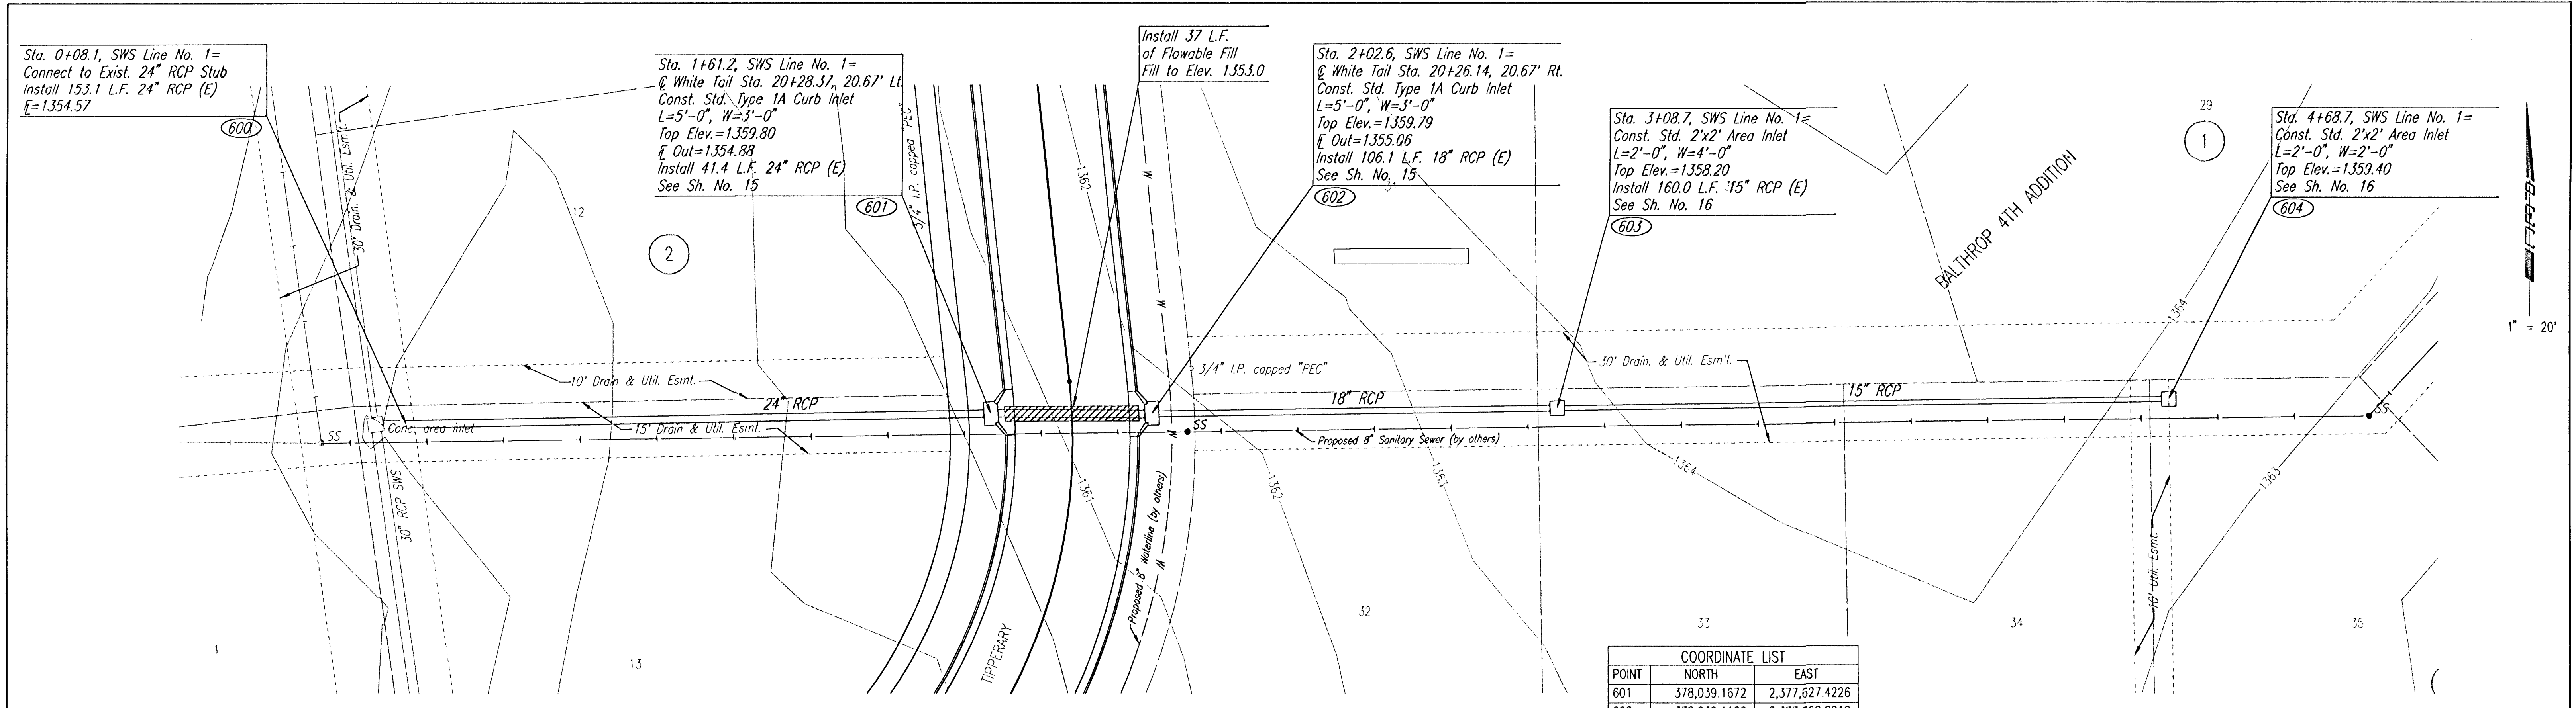

COORDINATE LIST		
POINT	NORTH	EAST
601	378,039.1672	2,377,627.4226
602	378,039.1120	2,377,668.8218
603	378,040.6498	2,377,774.9318
604	378,042.9683	2,377,934.9150

(999) = COORDINATE POINT NO.

PROFILE  
 CHECKED  
 CHECKED  
 BY: \_\_\_\_\_ DATE: \_\_\_\_\_

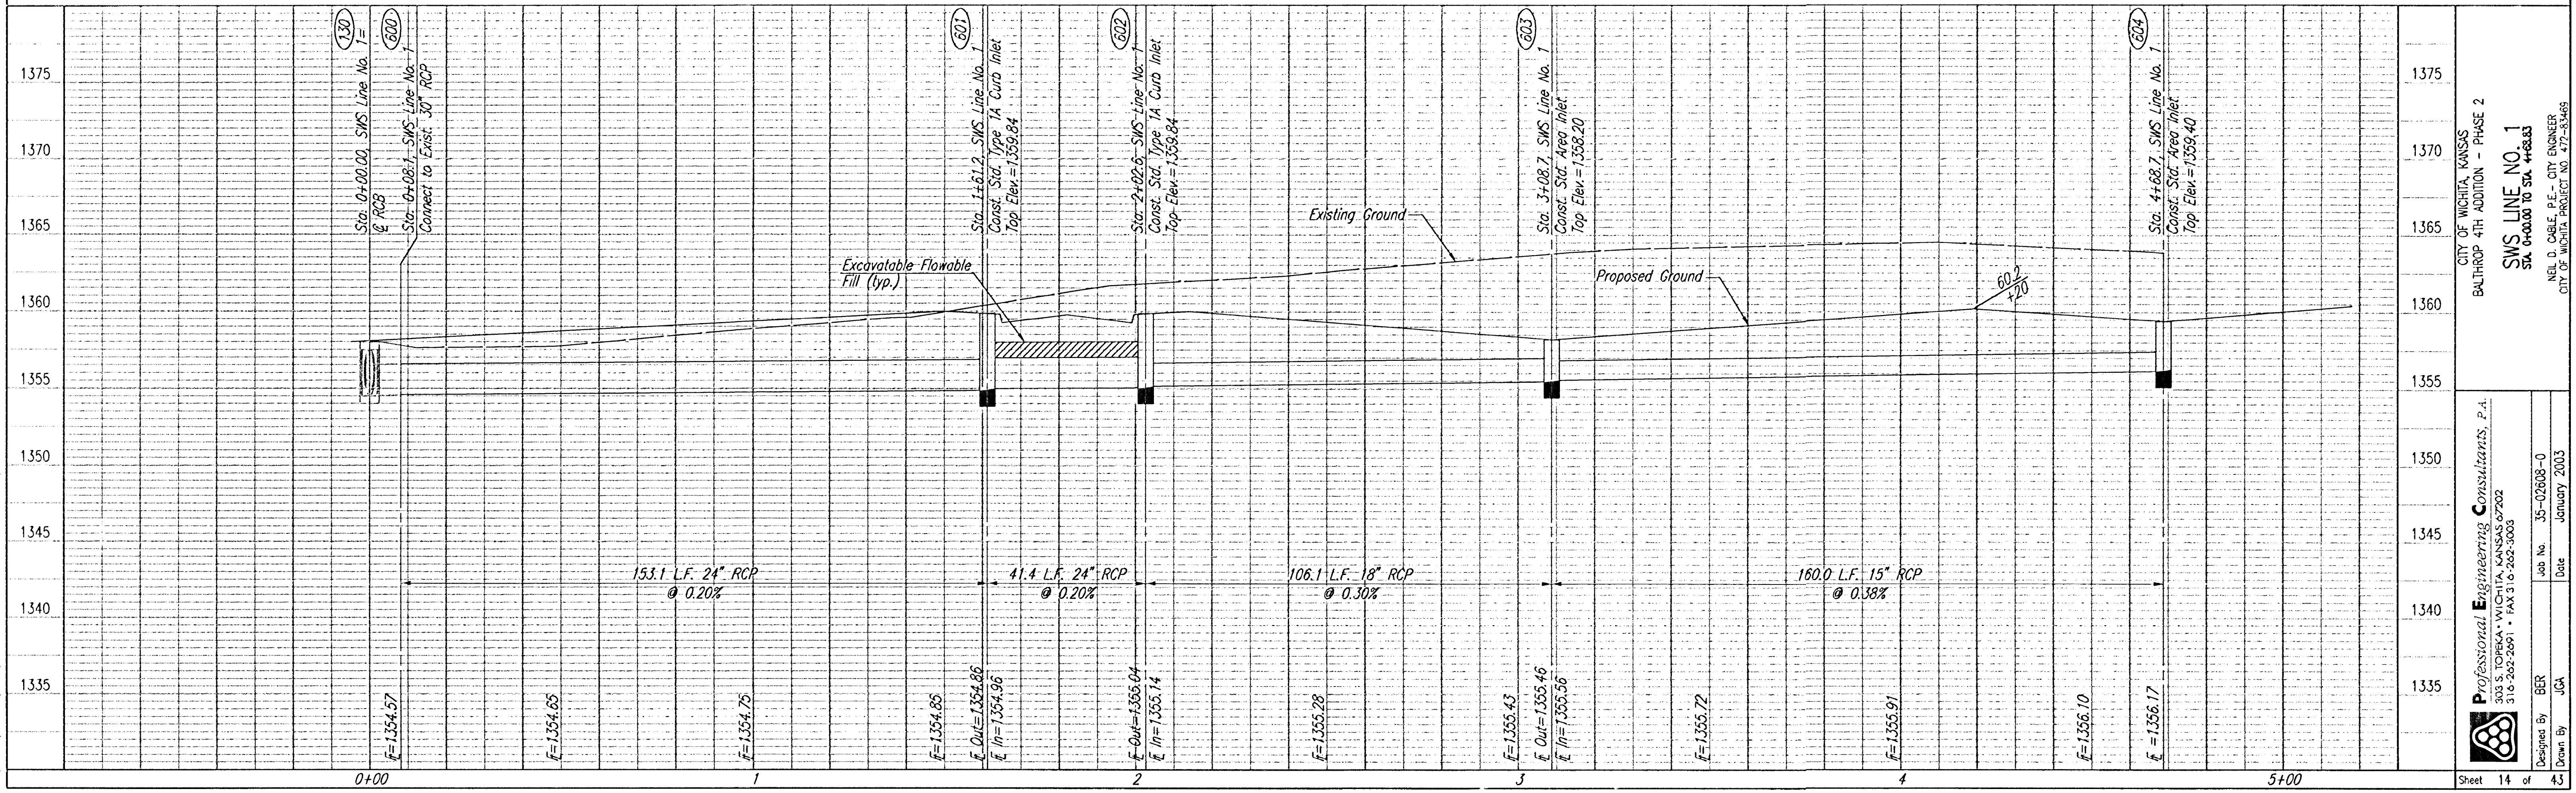

DSNR BER OPER. JGA SCALE: 1"=20.00  
 C:\2002\02608\000\SW501 02-10-2003 04:59:17 pm

CITY OF WICHITA, KANSAS  
 BALTHROP 4TH ADDITION - PHASE 2

**SWS LINE NO. 1**  
 STA. 0+00.00 TO STA. 4+68.83

NEIL D. CABLE, P.E. - CITY ENGINEER  
 CITY OF WICHITA PROJECT NO. 472-8465

Professional Engineering Consultants, P.A.  
 303 S. TOPICKA • WICHITA, KANSAS 67202  
 316-265-2691 • FAX 316-265-3003

Designed By: BER  
 Drawn By: JGA  
 Job No. 35-02608-0  
 Date: January 2003

Sheet 14 of 43