
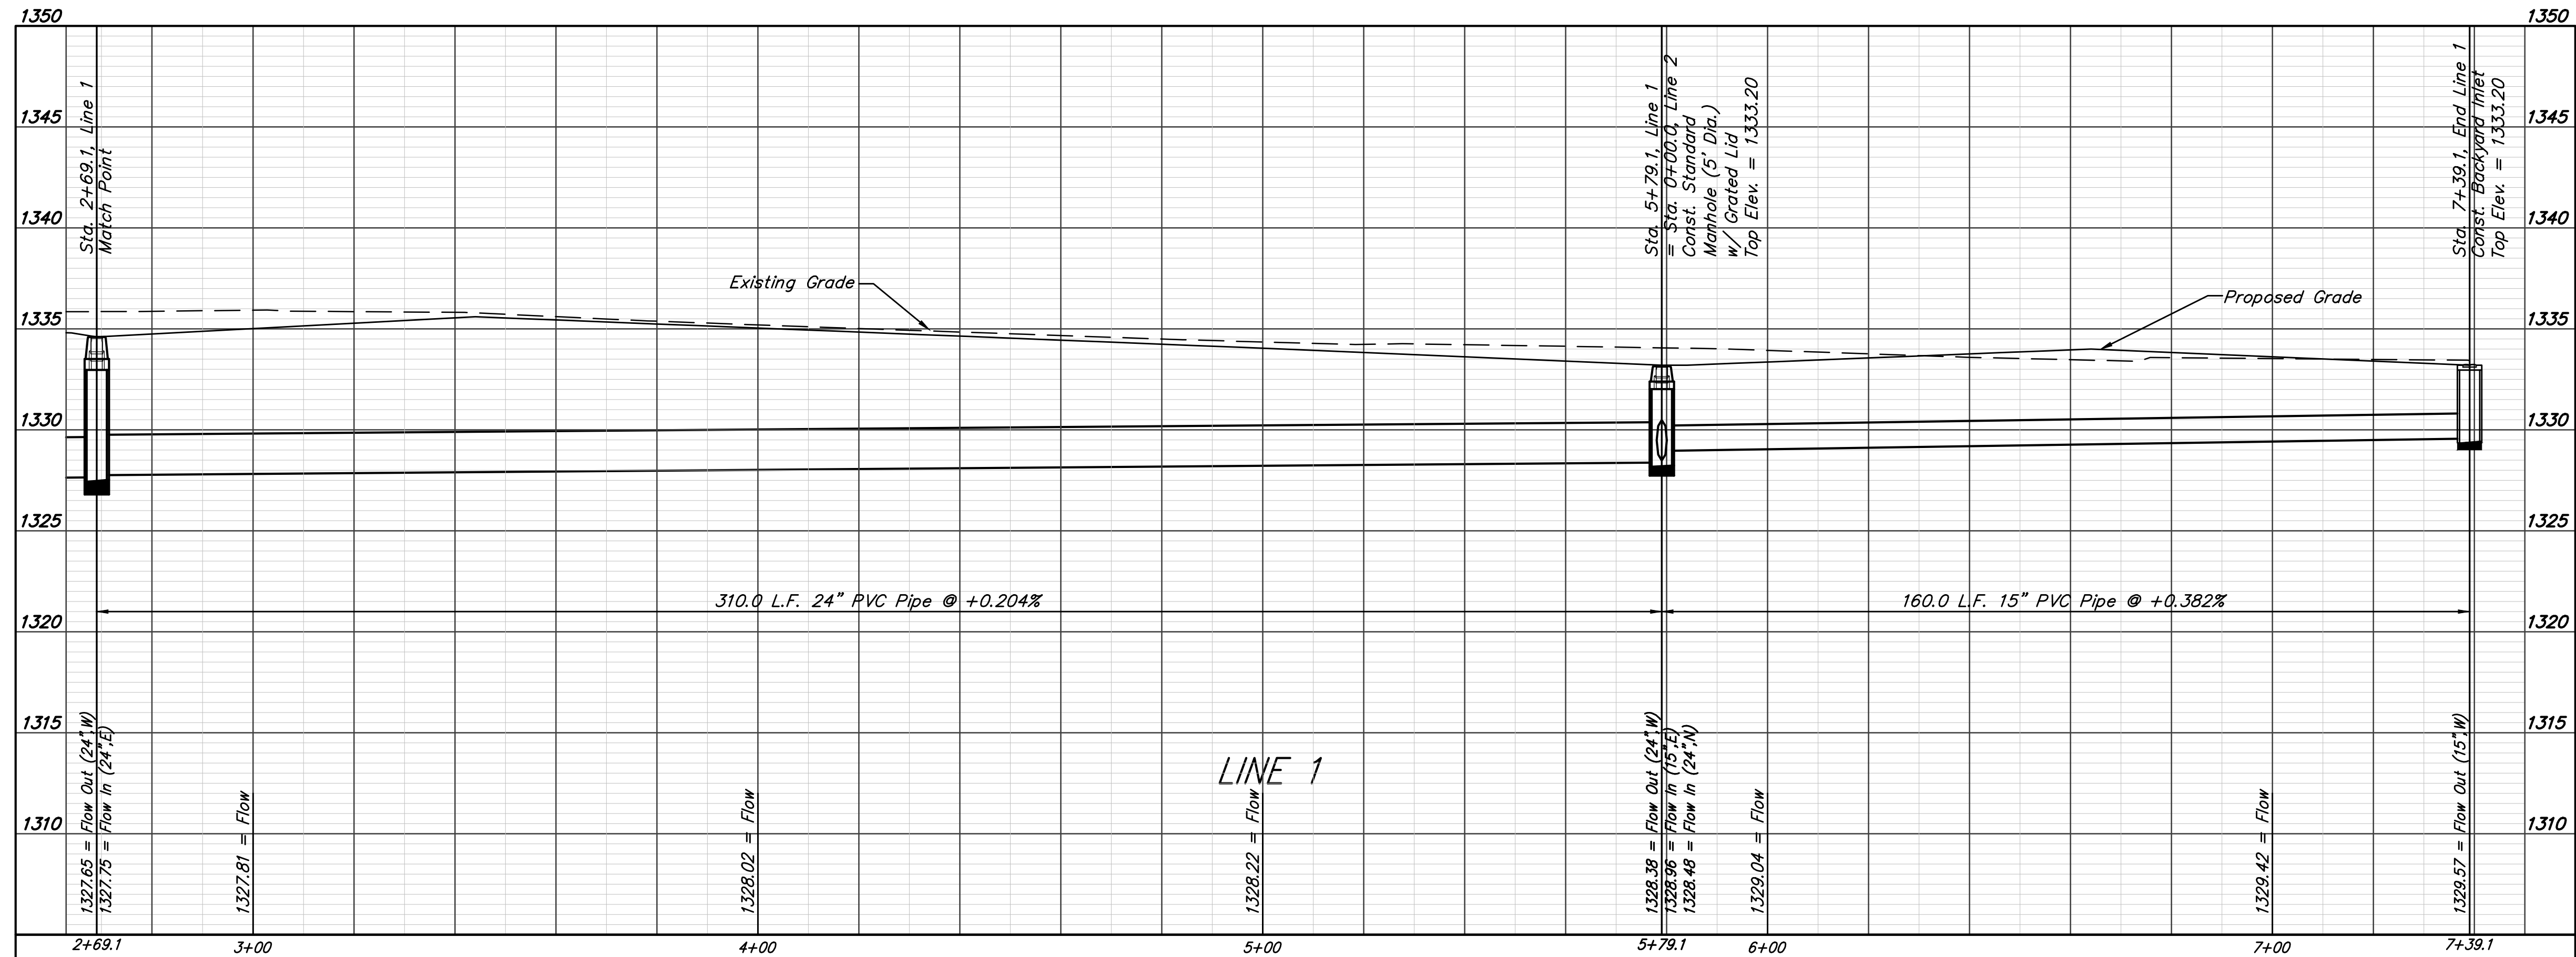
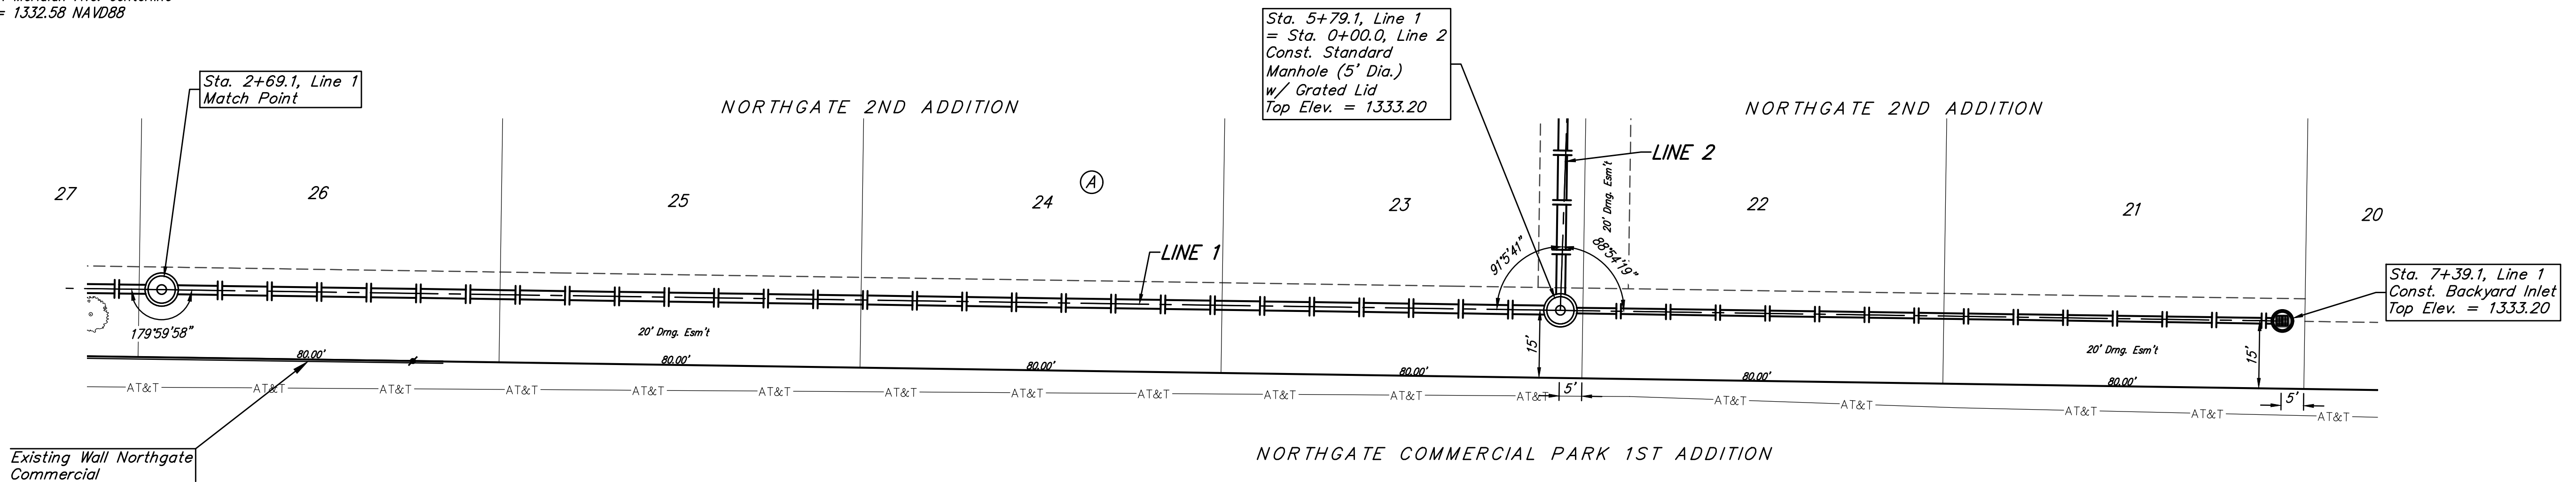


BENCHMARKS:

BM #1: Chiseled Square, Center of Storm Water Sewer Vault, West side of Meridian Ave, 145' South & 30.6' East of the Northeast Cor., Lot 1, Block A, Northgate 2nd Addition Elev. = 1334.49 NAVD88

BM #2: "X" on South End of Catch Basin, East Side of Meridian Ave. 423' South of 55th St. N. & 30' East of Meridian Ave. centerline Elev. = 1332.58 NAVD88

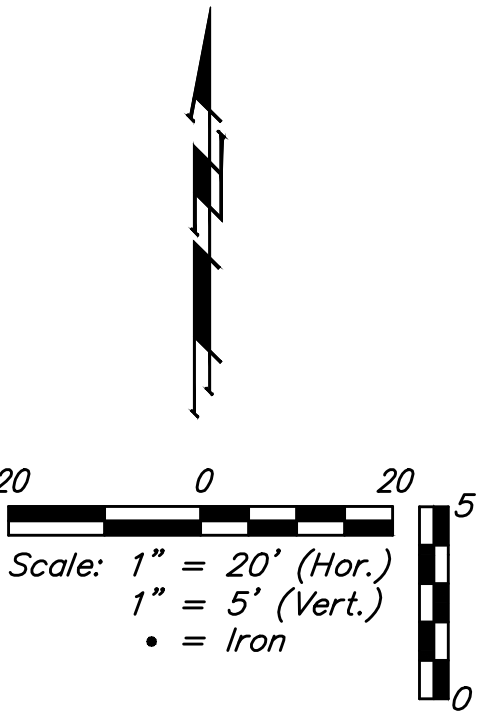

		Northgate 2nd Addition LINE 1 Storm Water Sewer Improvements	
		Baughman Company, P.A. 315 Ellis St. Wichita, KS 67211 P 316-262-7271 F 316-262-0149 ENGINEERING SURVEYING PLANNING LANDSCAPE ARCHITECTURE	
PROJECT NUMBER 468-85142	DESIGN AEG	DRAWN DJL	DATE 11/16
REVISIONS:	APPROVED Noted	SCALE Noted	SHEET 3 OF 20