


NOTE BOOK  
 TEMPLATE  
 AREAS CHECKED  
 NO.

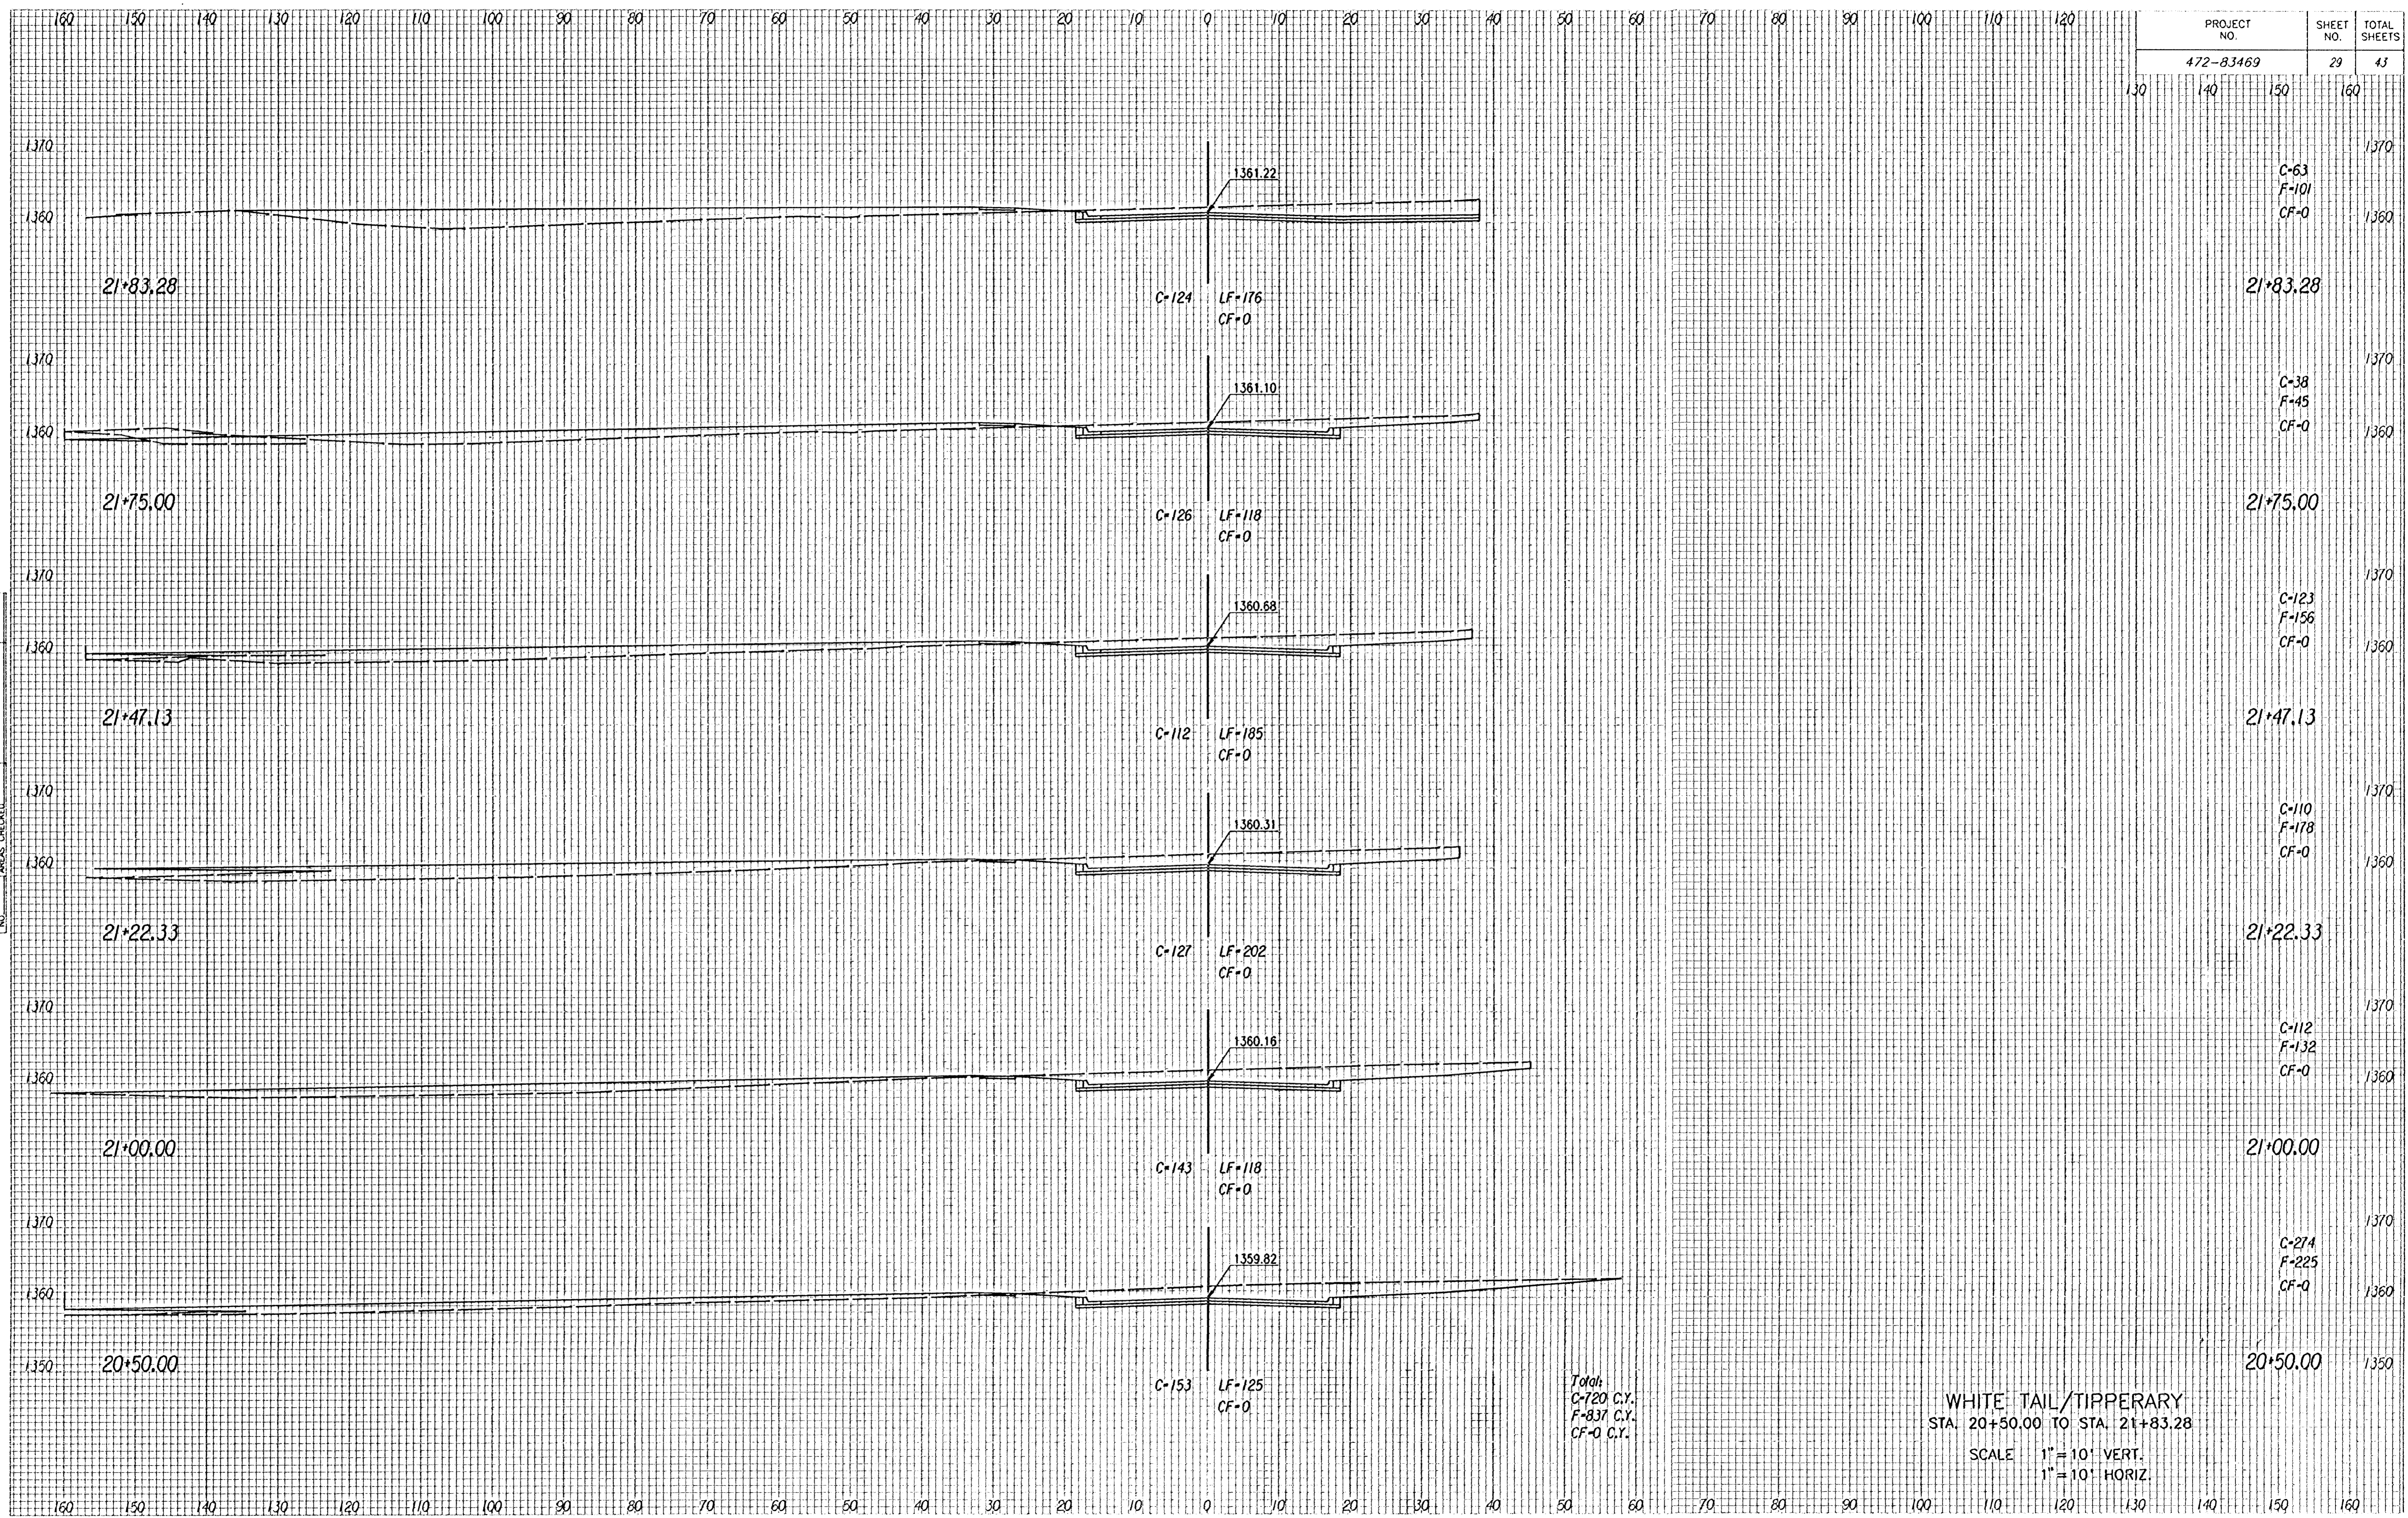

WHITE TAIL/TIPPERARY  
 STA. 20+50.00 TO STA. 21+83.28  
 SCALE 1" = 10' VERT.  
 1" = 10' HORIZ.

PROJECT NO.	SHEET NO.	TOTAL SHEETS
472-83469	29	43

Station	C	F	CF
21+83.28	C-63	F-101	CF-0
21+75.00	C-38	F-45	CF-0
21+47.13	C-123	F-156	CF-0
21+22.33	C-110	F-178	CF-0
21+00.00	C-112	F-132	CF-0
20+50.00	C-274	F-225	CF-0