


| PROJECT NO. | SHEET NO. | TOTAL SHEETS |
|-------------|-----------|--------------|
| 472-83469   | 30        | 43           |

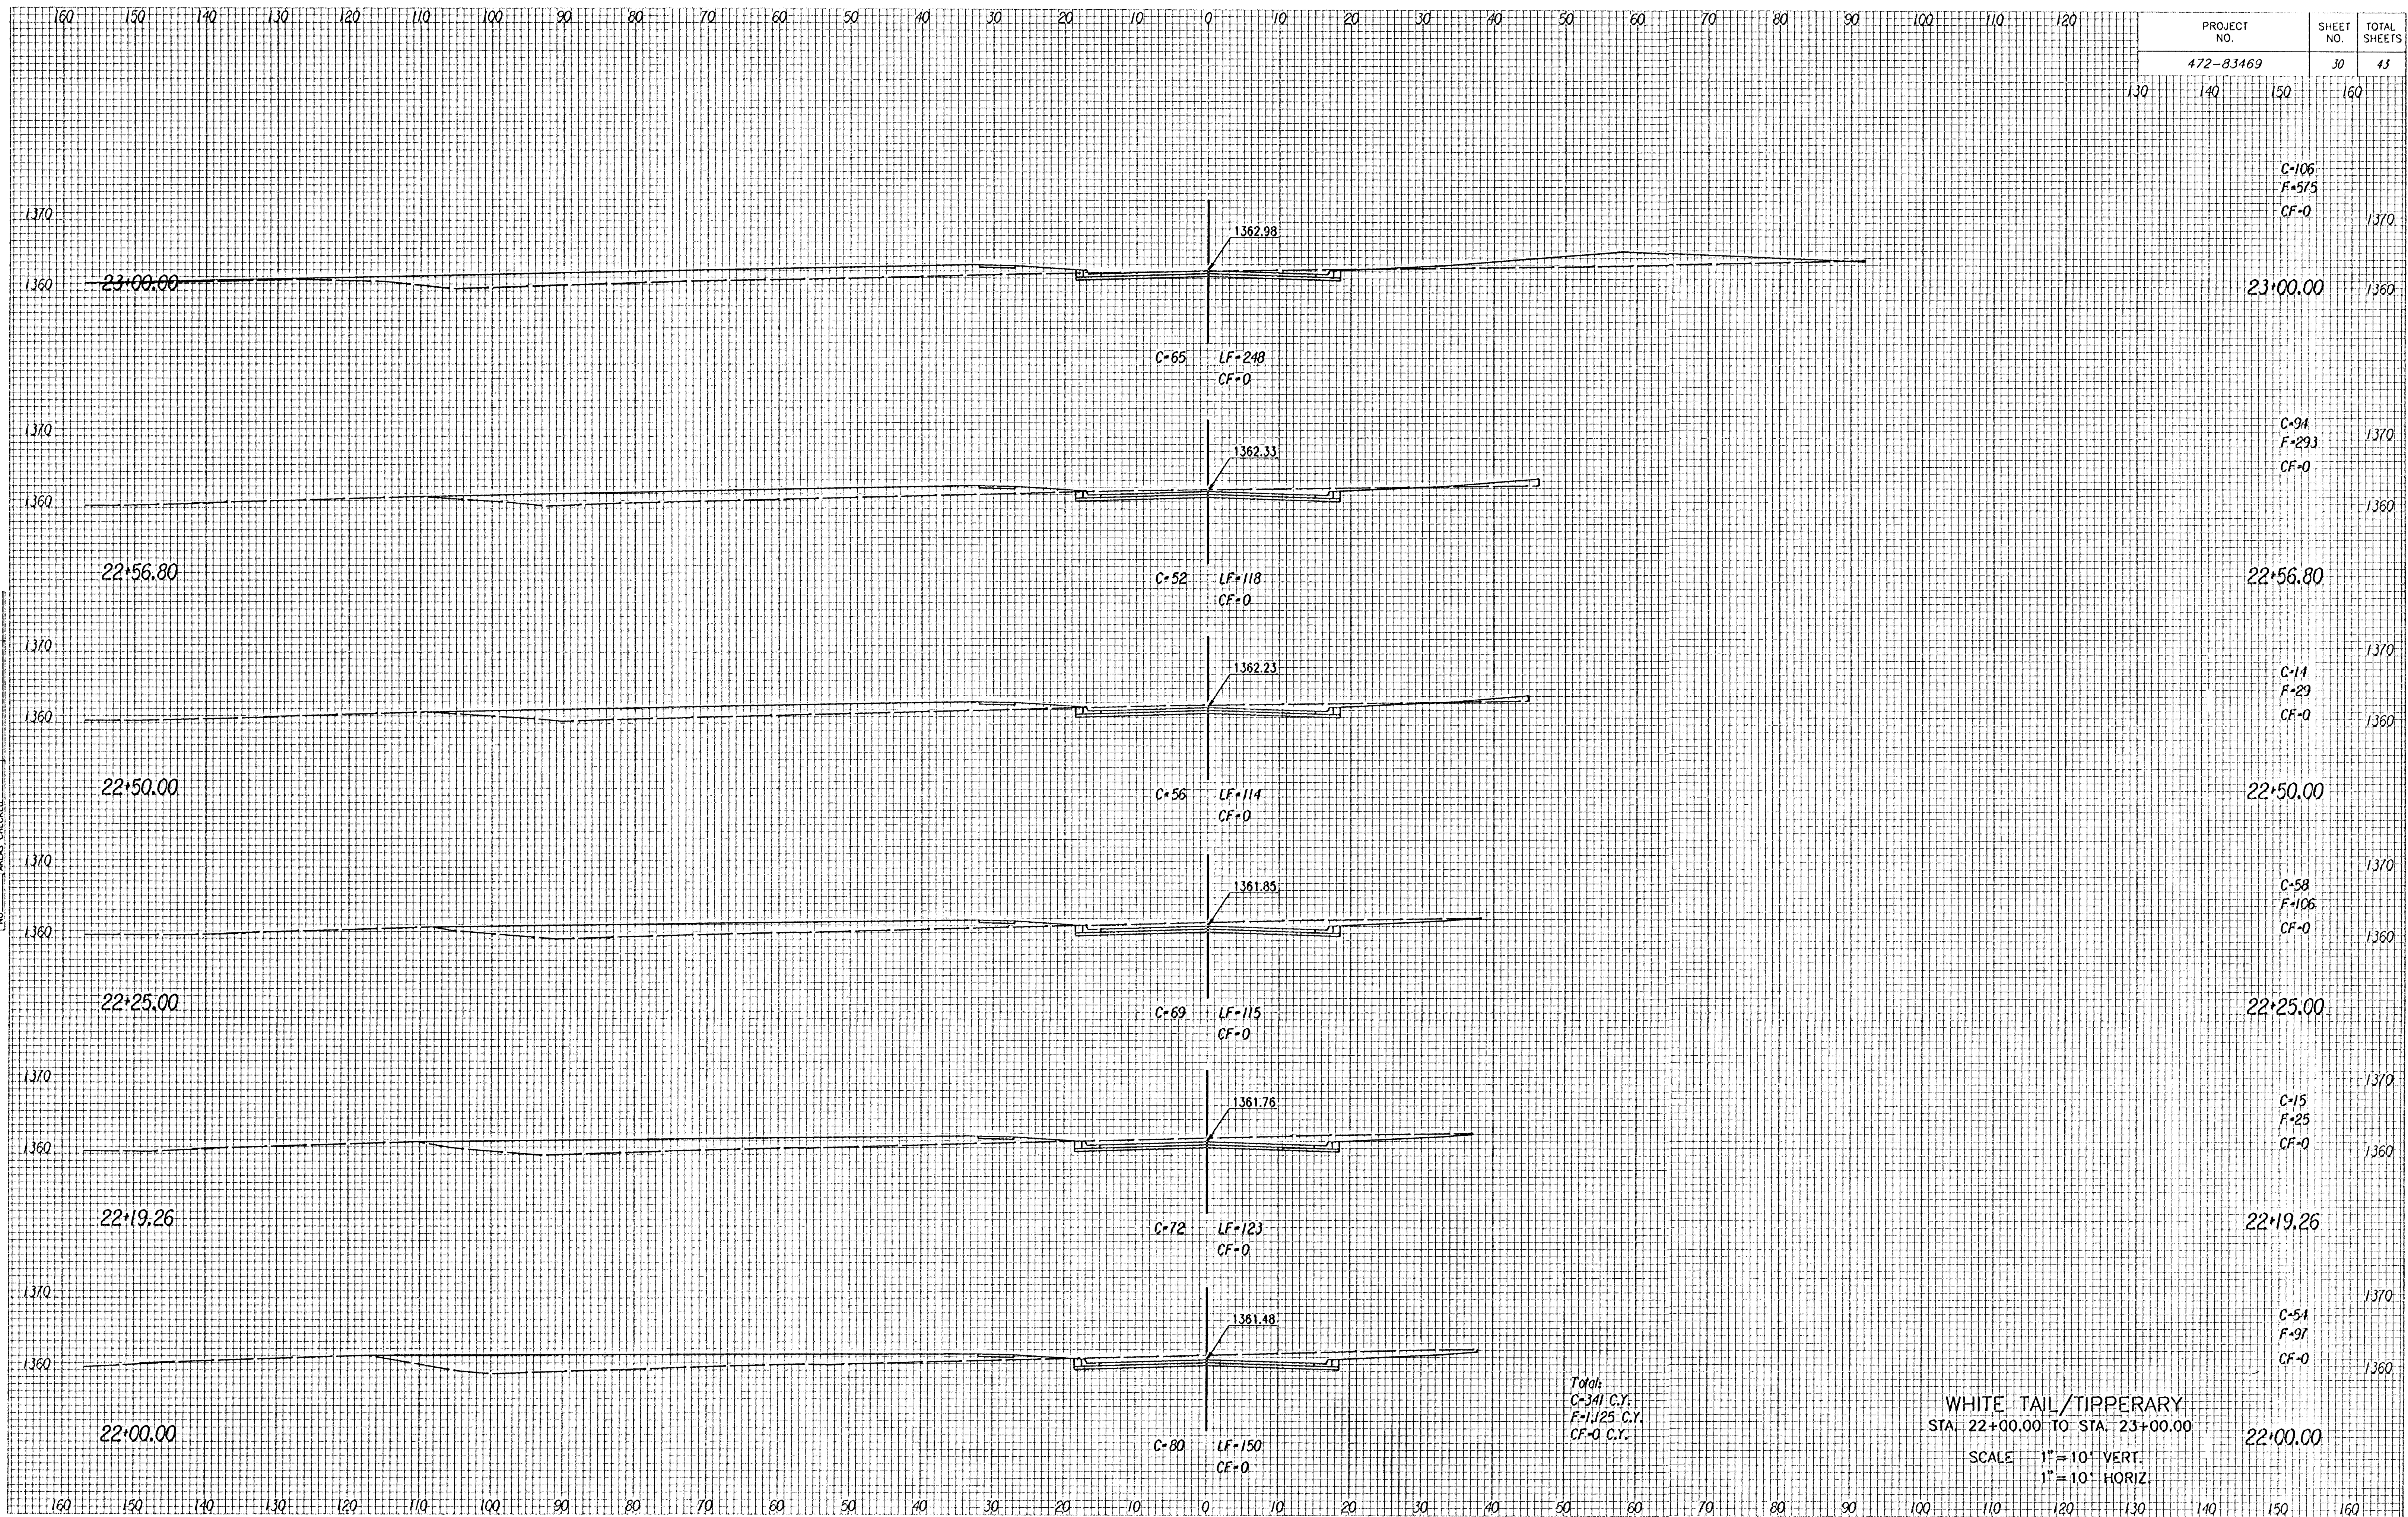

NOTE BOOK TEMPLATE AREAS CHECKED

Total:  
C-341 C.Y.  
F-1125 C.Y.  
CF-0 C.Y.

WHITE TAIL/TIPPERARY  
STA. 22+00.00 TO STA. 23+00.00  
SCALE 1" = 10' VERT.  
1" = 10' HORIZ.