


NOTE BOOK	TEMPLATE	AREAS	CHECKED
NO.			

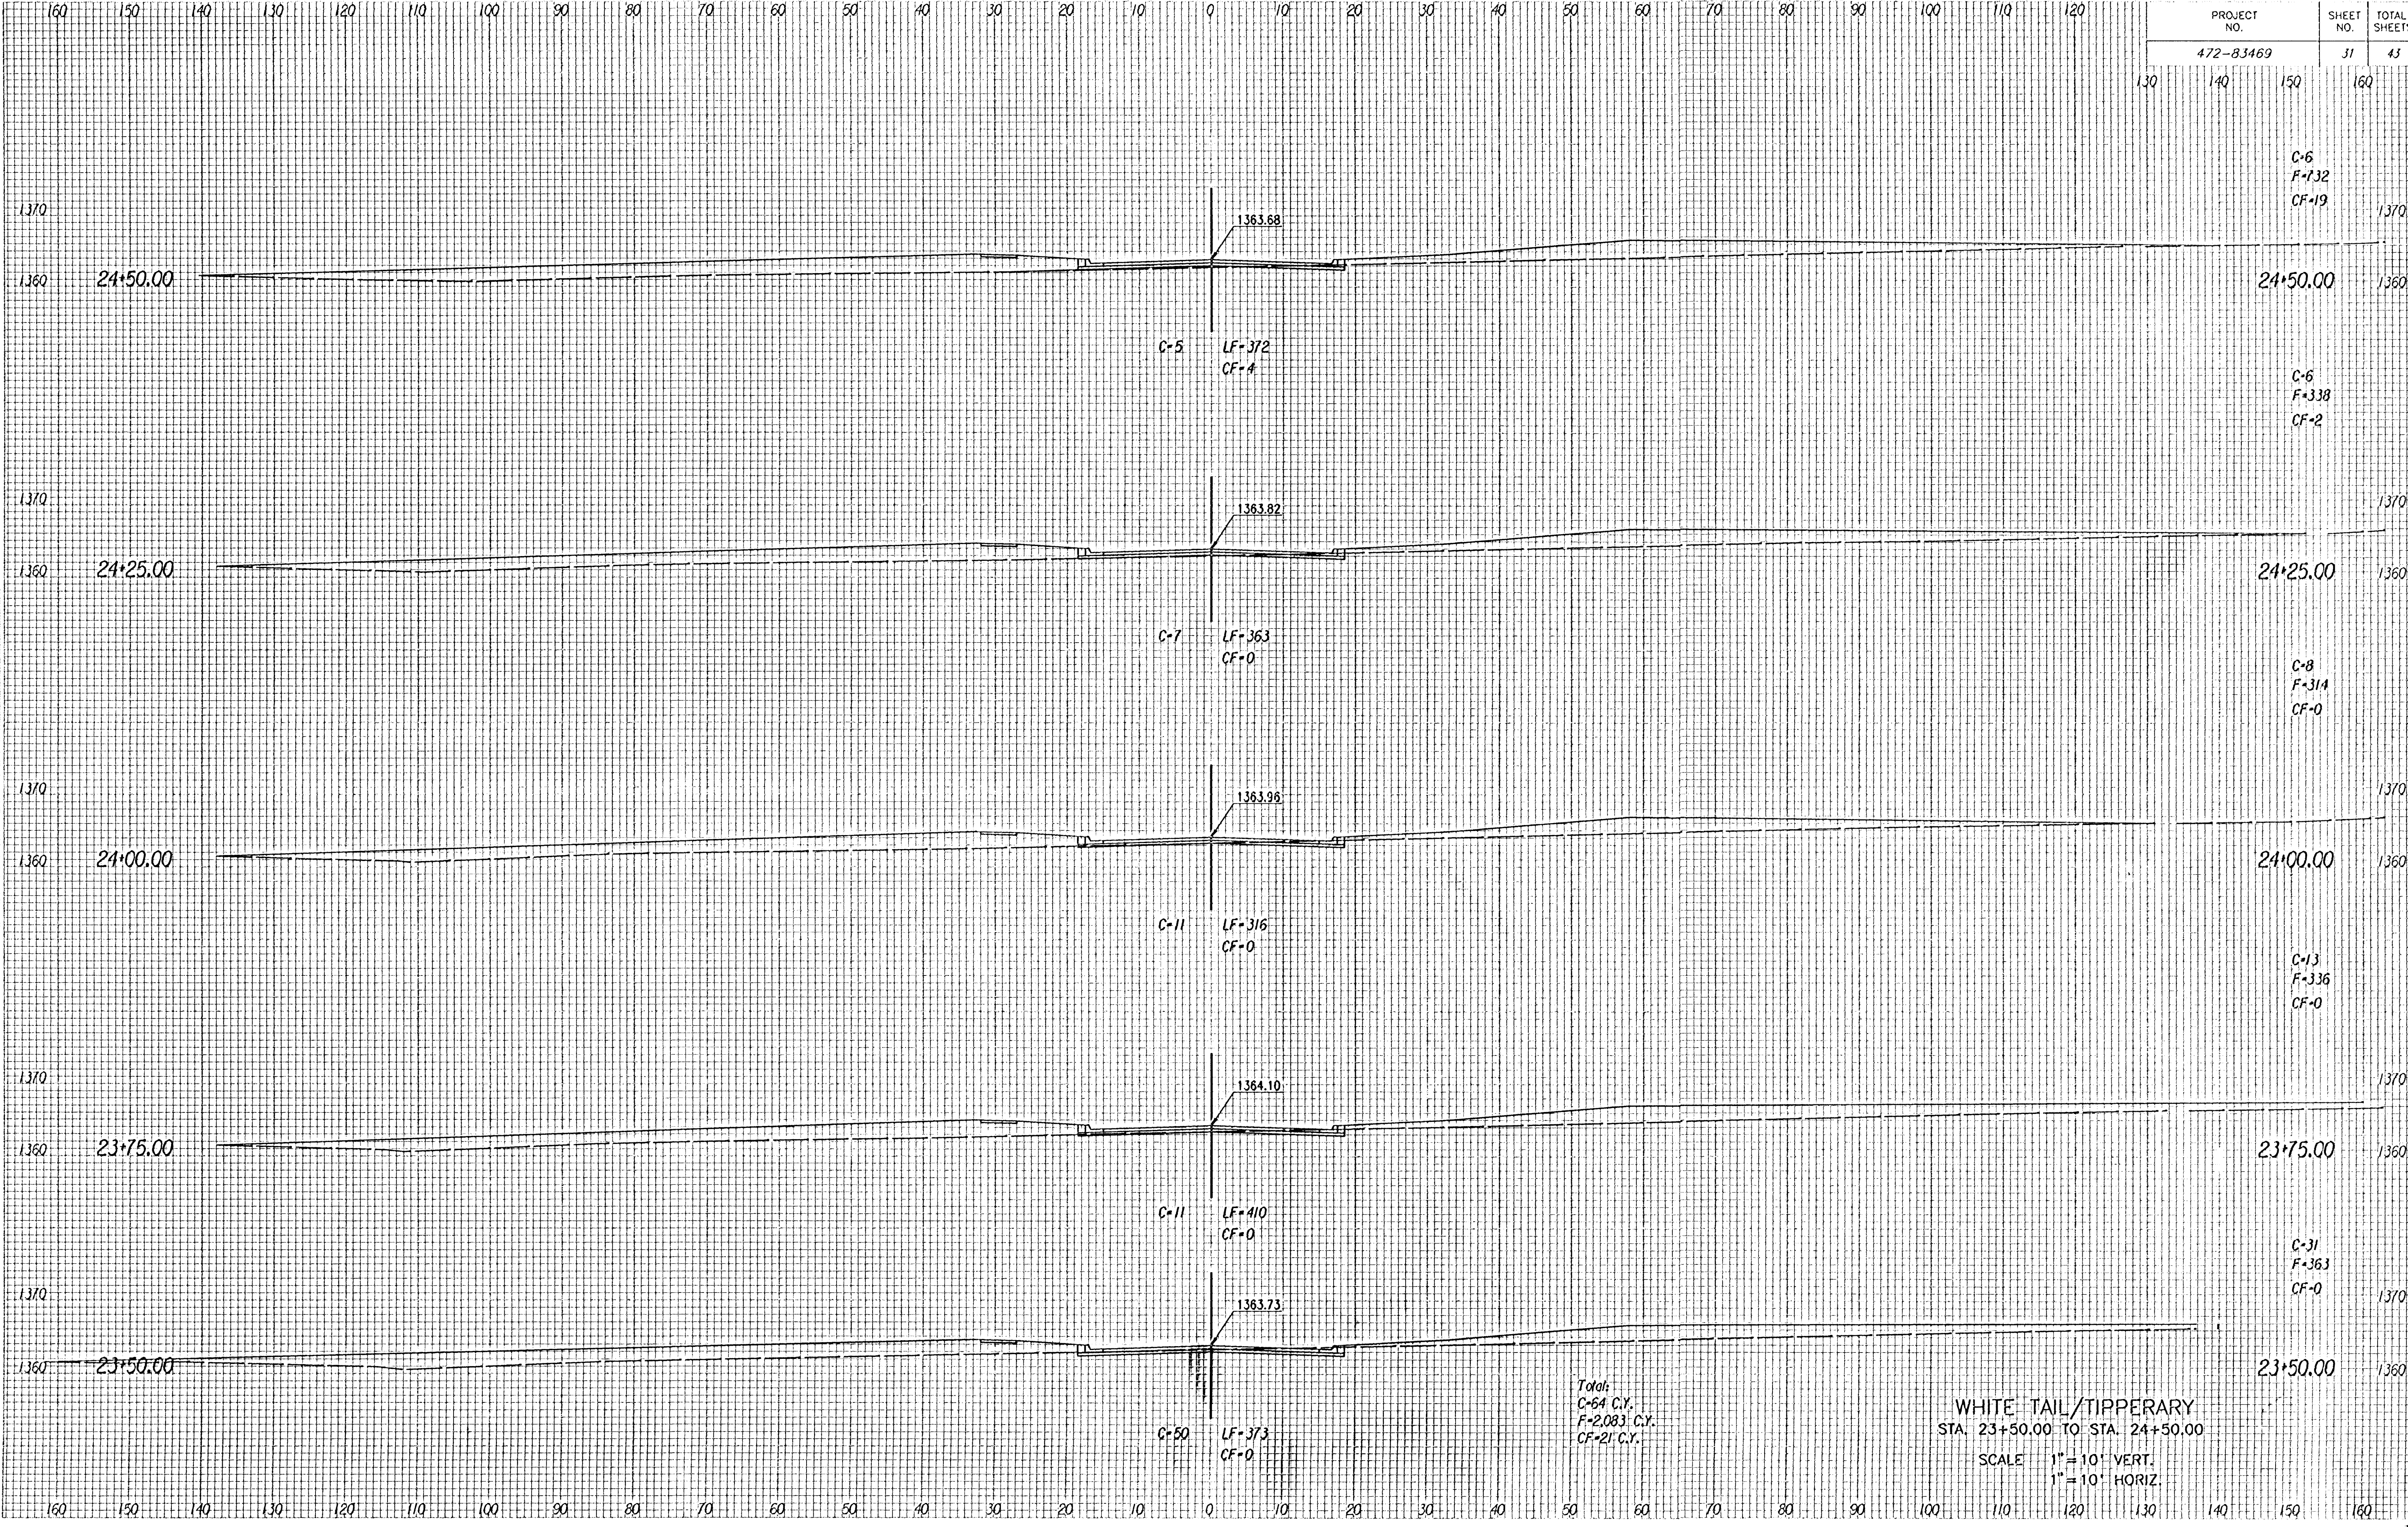

WHITE TAIL/TIPPERARY
STA. 23+50.00 TO STA. 24+50.00
SCALE 1" = 10' VERT.
1" = 10' HORIZ.

PROJECT NO.	SHEET NO.	TOTAL SHEETS
472-83469	31	43