


NOTE BOOK	TEMPLATE	AREAS CHECKED
NO.		

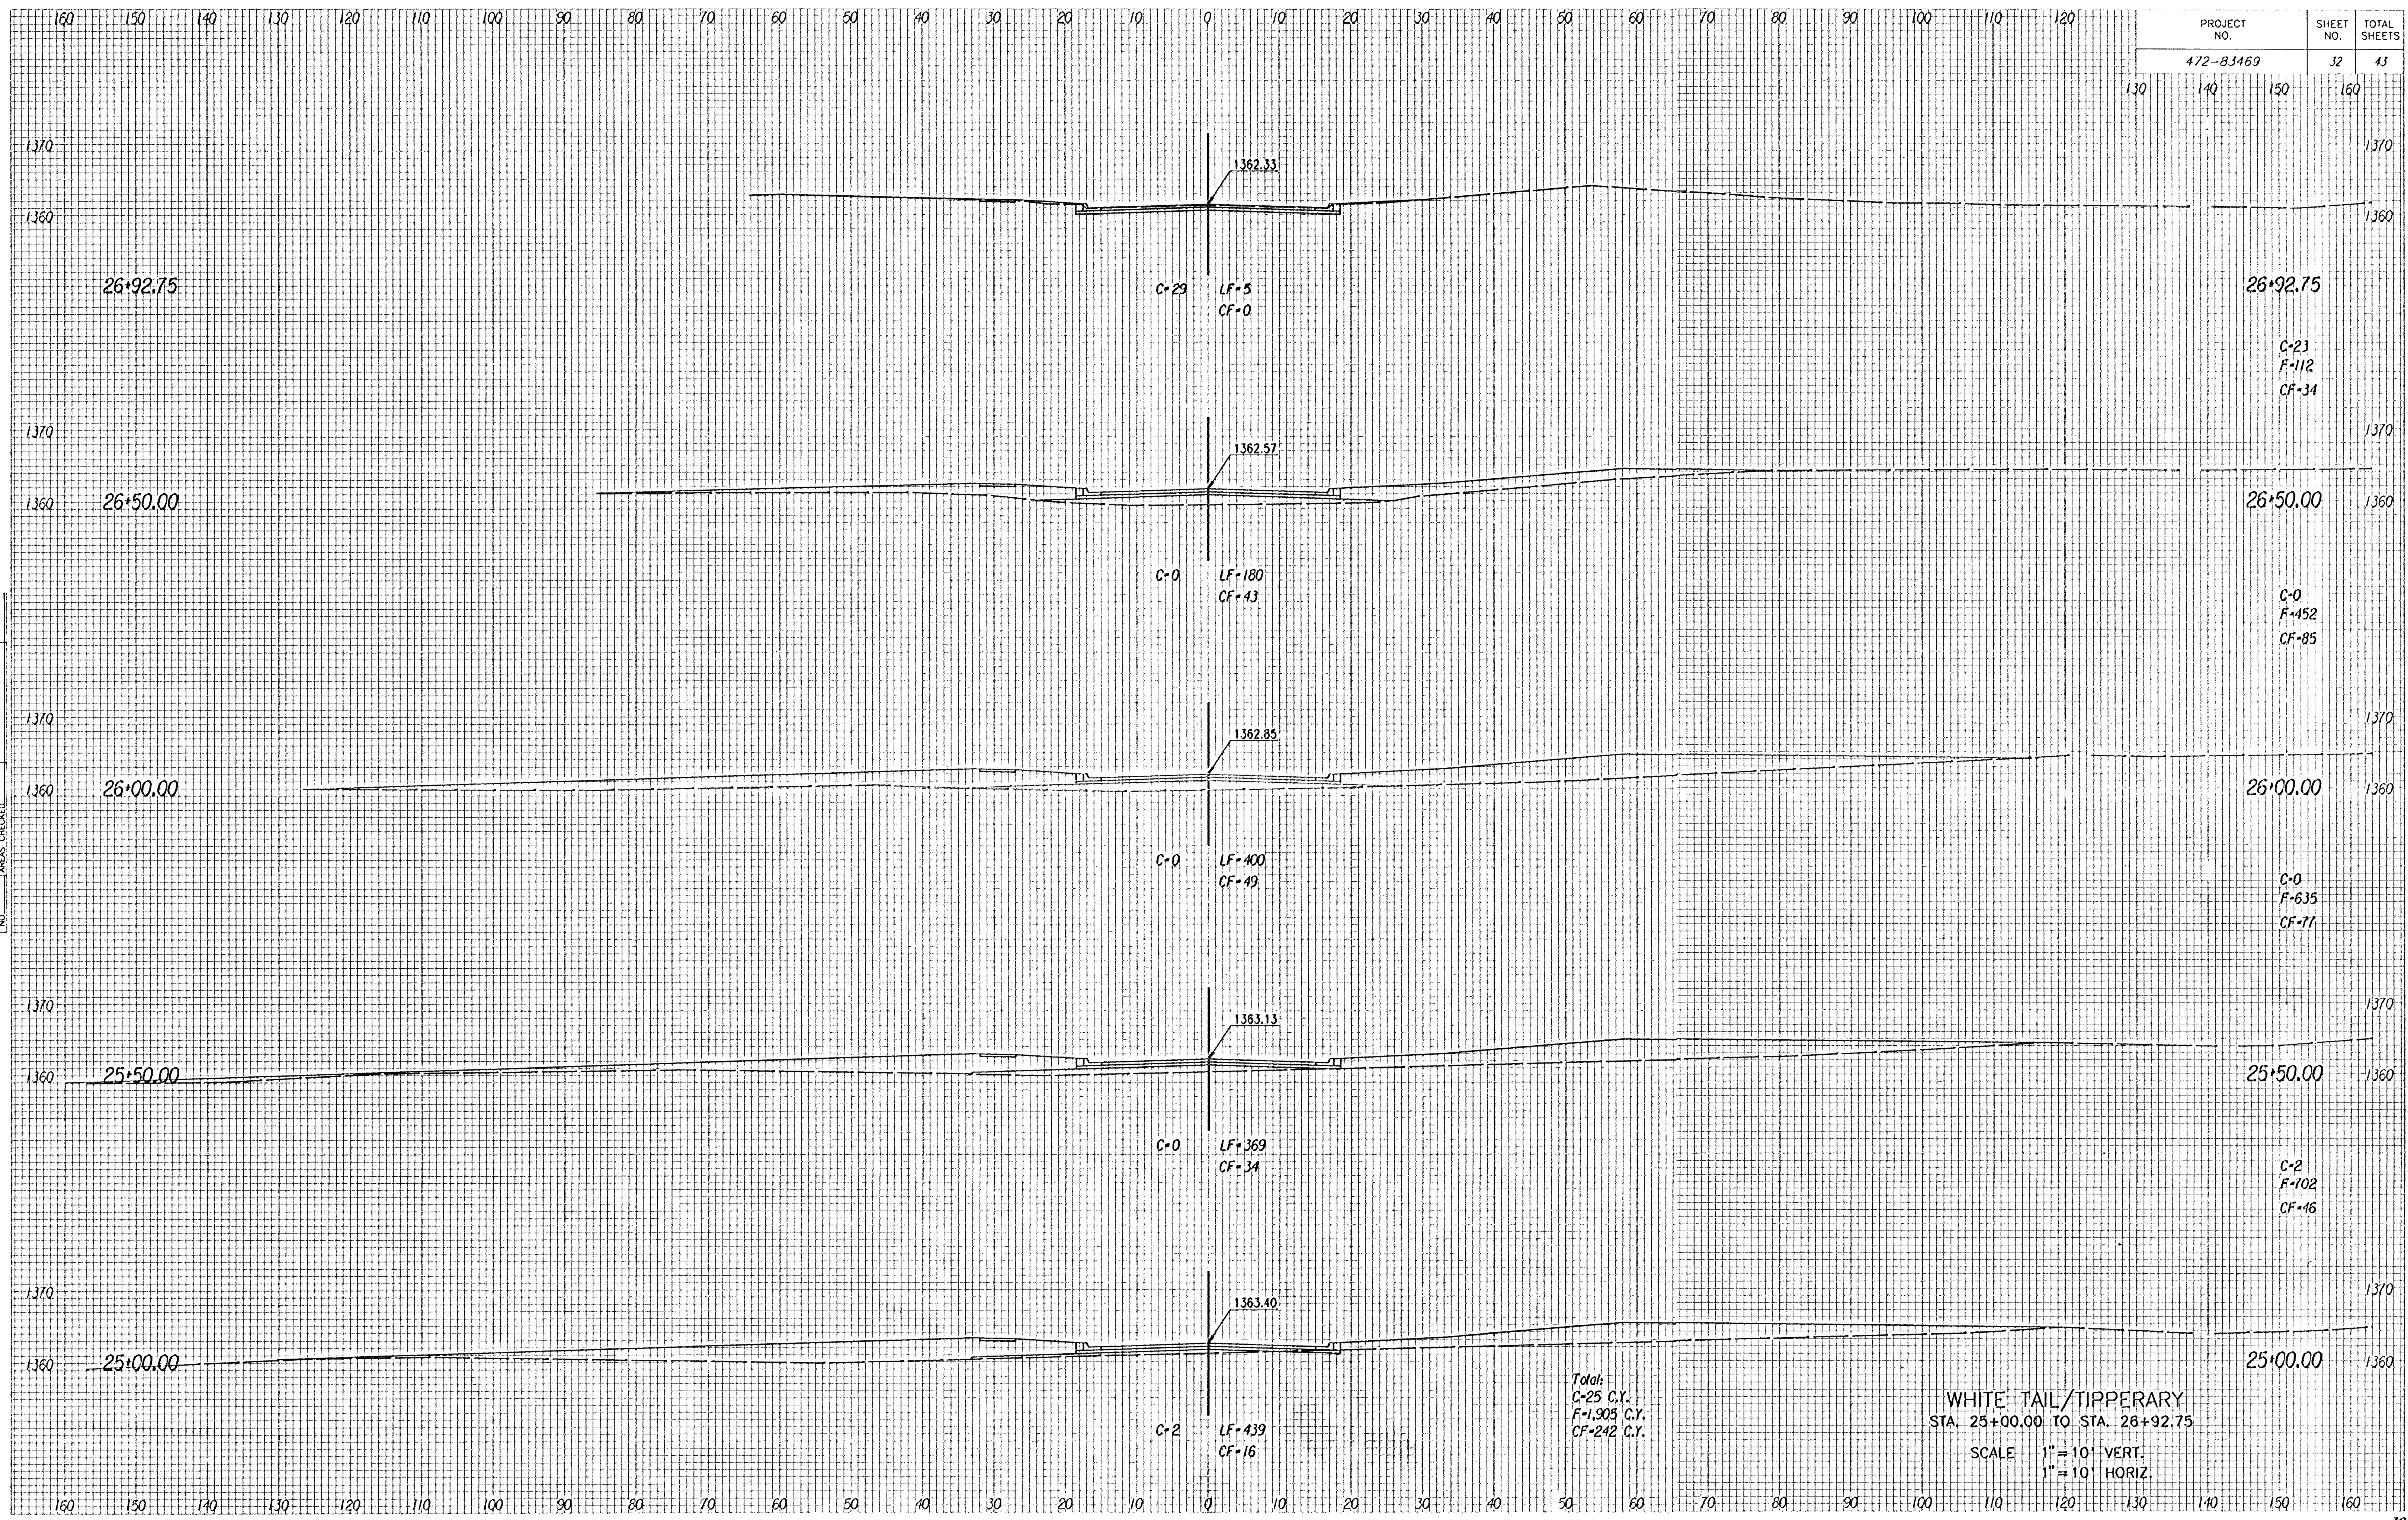

WHITE TAIL/TIPPERARY
STA. 25+00.00 TO STA. 26+92.75

SCALE 1" = 10' VERT.
1" = 10' HORIZ.