


| PROJECT NO. | SHEET NO. | TOTAL SHEETS |
|-------------|-----------|--------------|
| 472-83469   | 39        | 43           |

|           |          |               |
|-----------|----------|---------------|
| NOTE BOOK | TEMPLATE | AREAS CHECKED |
| NO        |          |               |

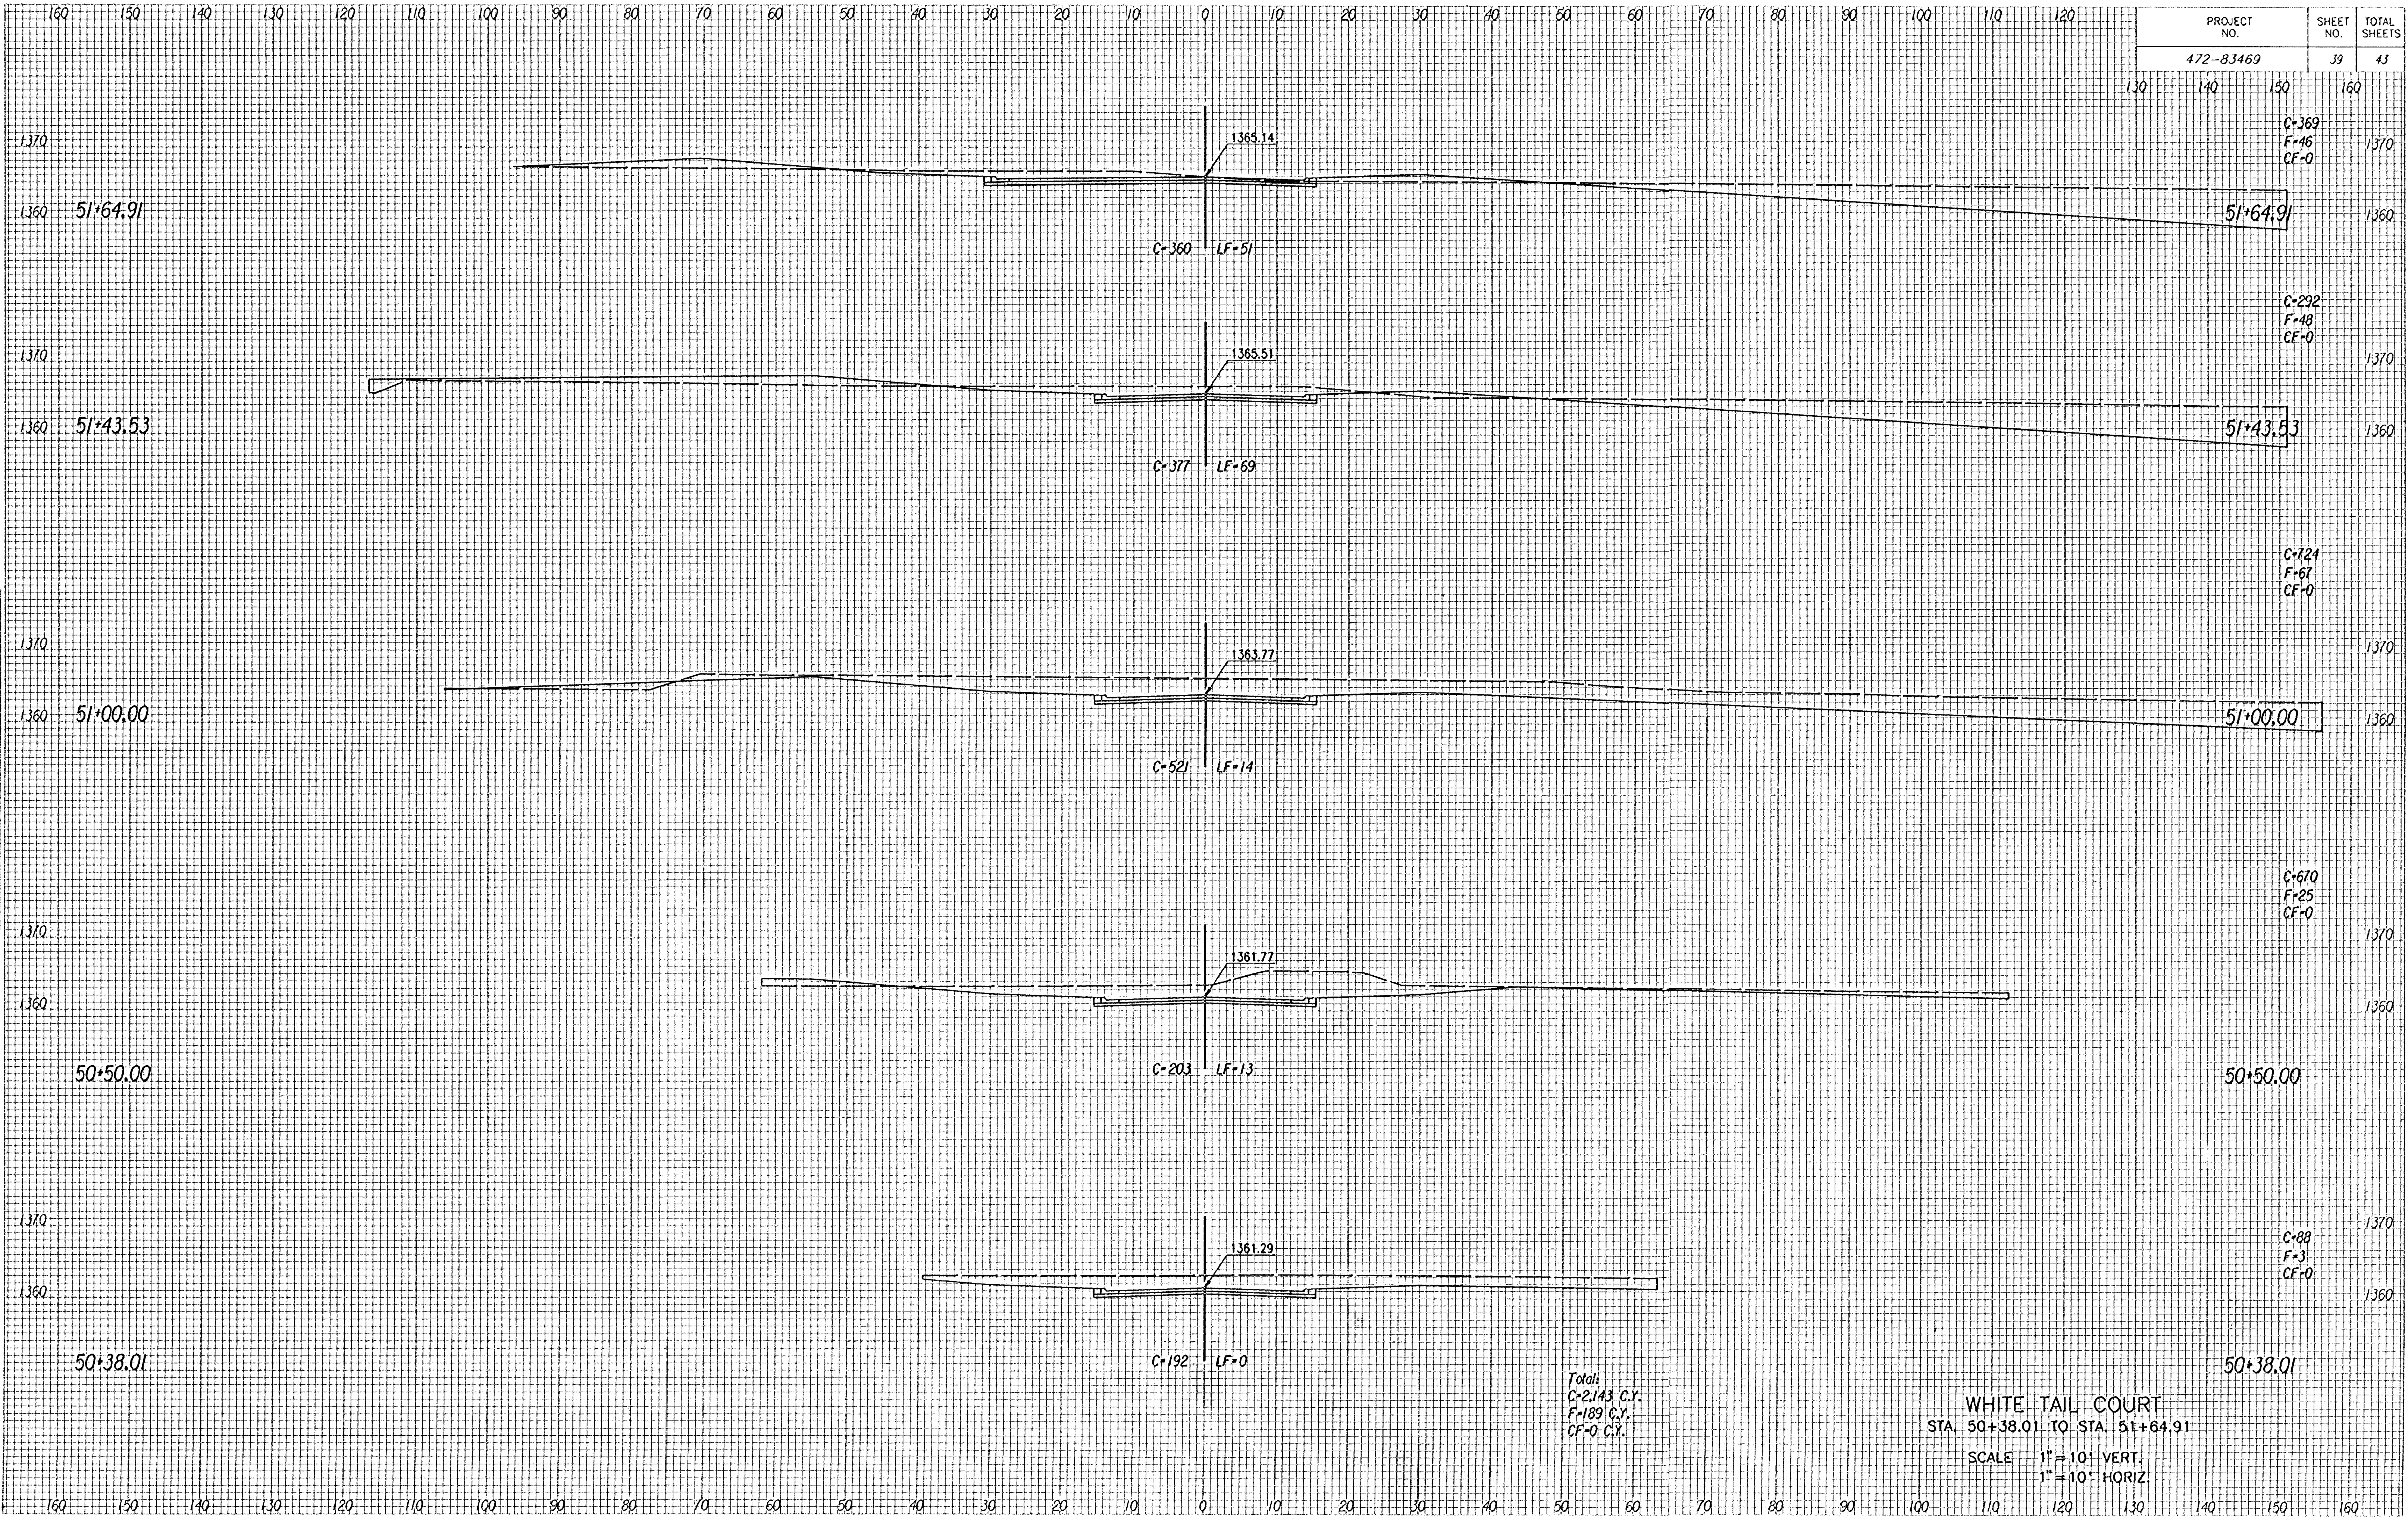

WHITE TAIL COURT  
STA. 50+38.01 TO STA. 51+64.91  
SCALE 1"=10' VERT.  
1"=10' HORIZ.