


PROJECT NO.	SHEET NO.	TOTAL SHEETS
472-83469	42	43

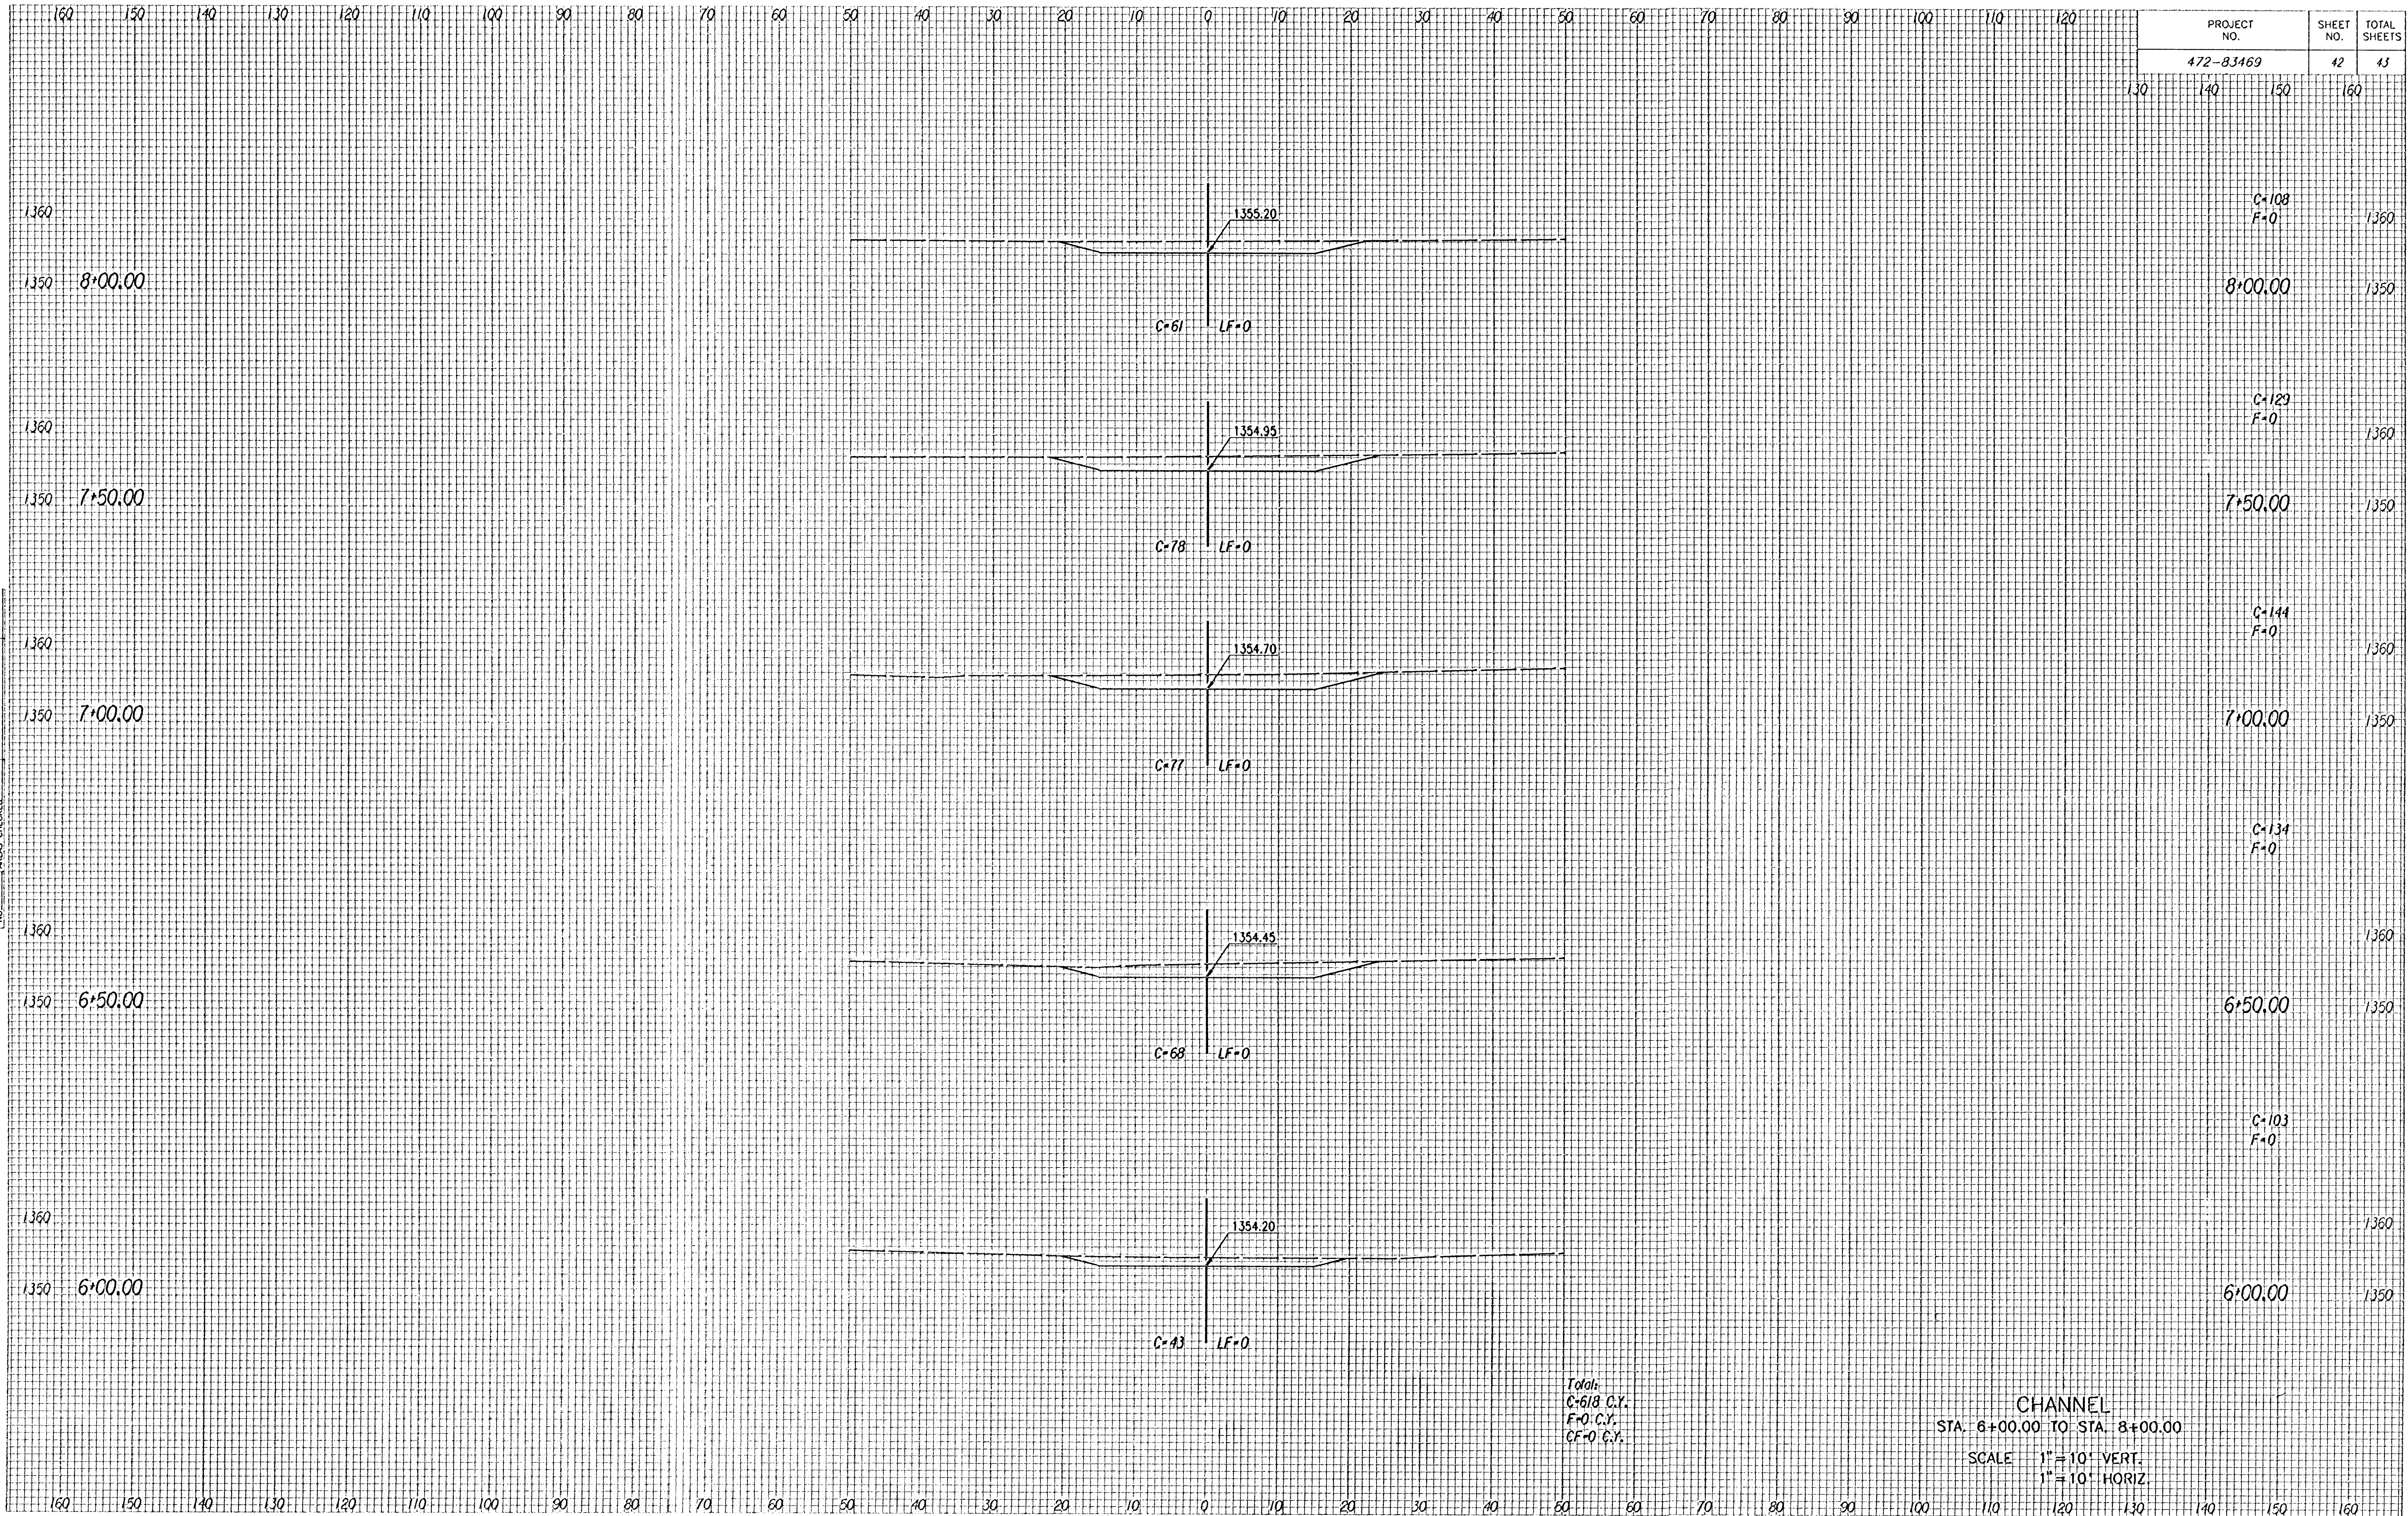

NOTE BOOK	DATE	REVISION	BY	NO.

Total:
 C=618 C.Y.
 F=0 C.Y.
 CF=0 C.Y.

CHANNEL
 STA. 6+00.00 TO STA. 8+00.00
 SCALE 1" = 10' VERT.
 1" = 10' HORIZ.

STATION	ELEVATION	CHANNEL NO.	LF
8+00.00	1360	C-108	F=0
8+00.00	1350		
7+50.00	1360	C-129	F=0
7+50.00	1350		
7+00.00	1360	C-144	F=0
7+00.00	1350		
6+50.00	1360		
6+50.00	1350	C-134	F=0
6+00.00	1360		
6+00.00	1350	C-103	F=0