


**RUGGLES BOHM**  
 PROFESSIONAL ENGINEERS & ARCHITECTS  
 1000 W. CENTRAL AVENUE, SUITE 100  
 WICHITA, KANSAS 67202

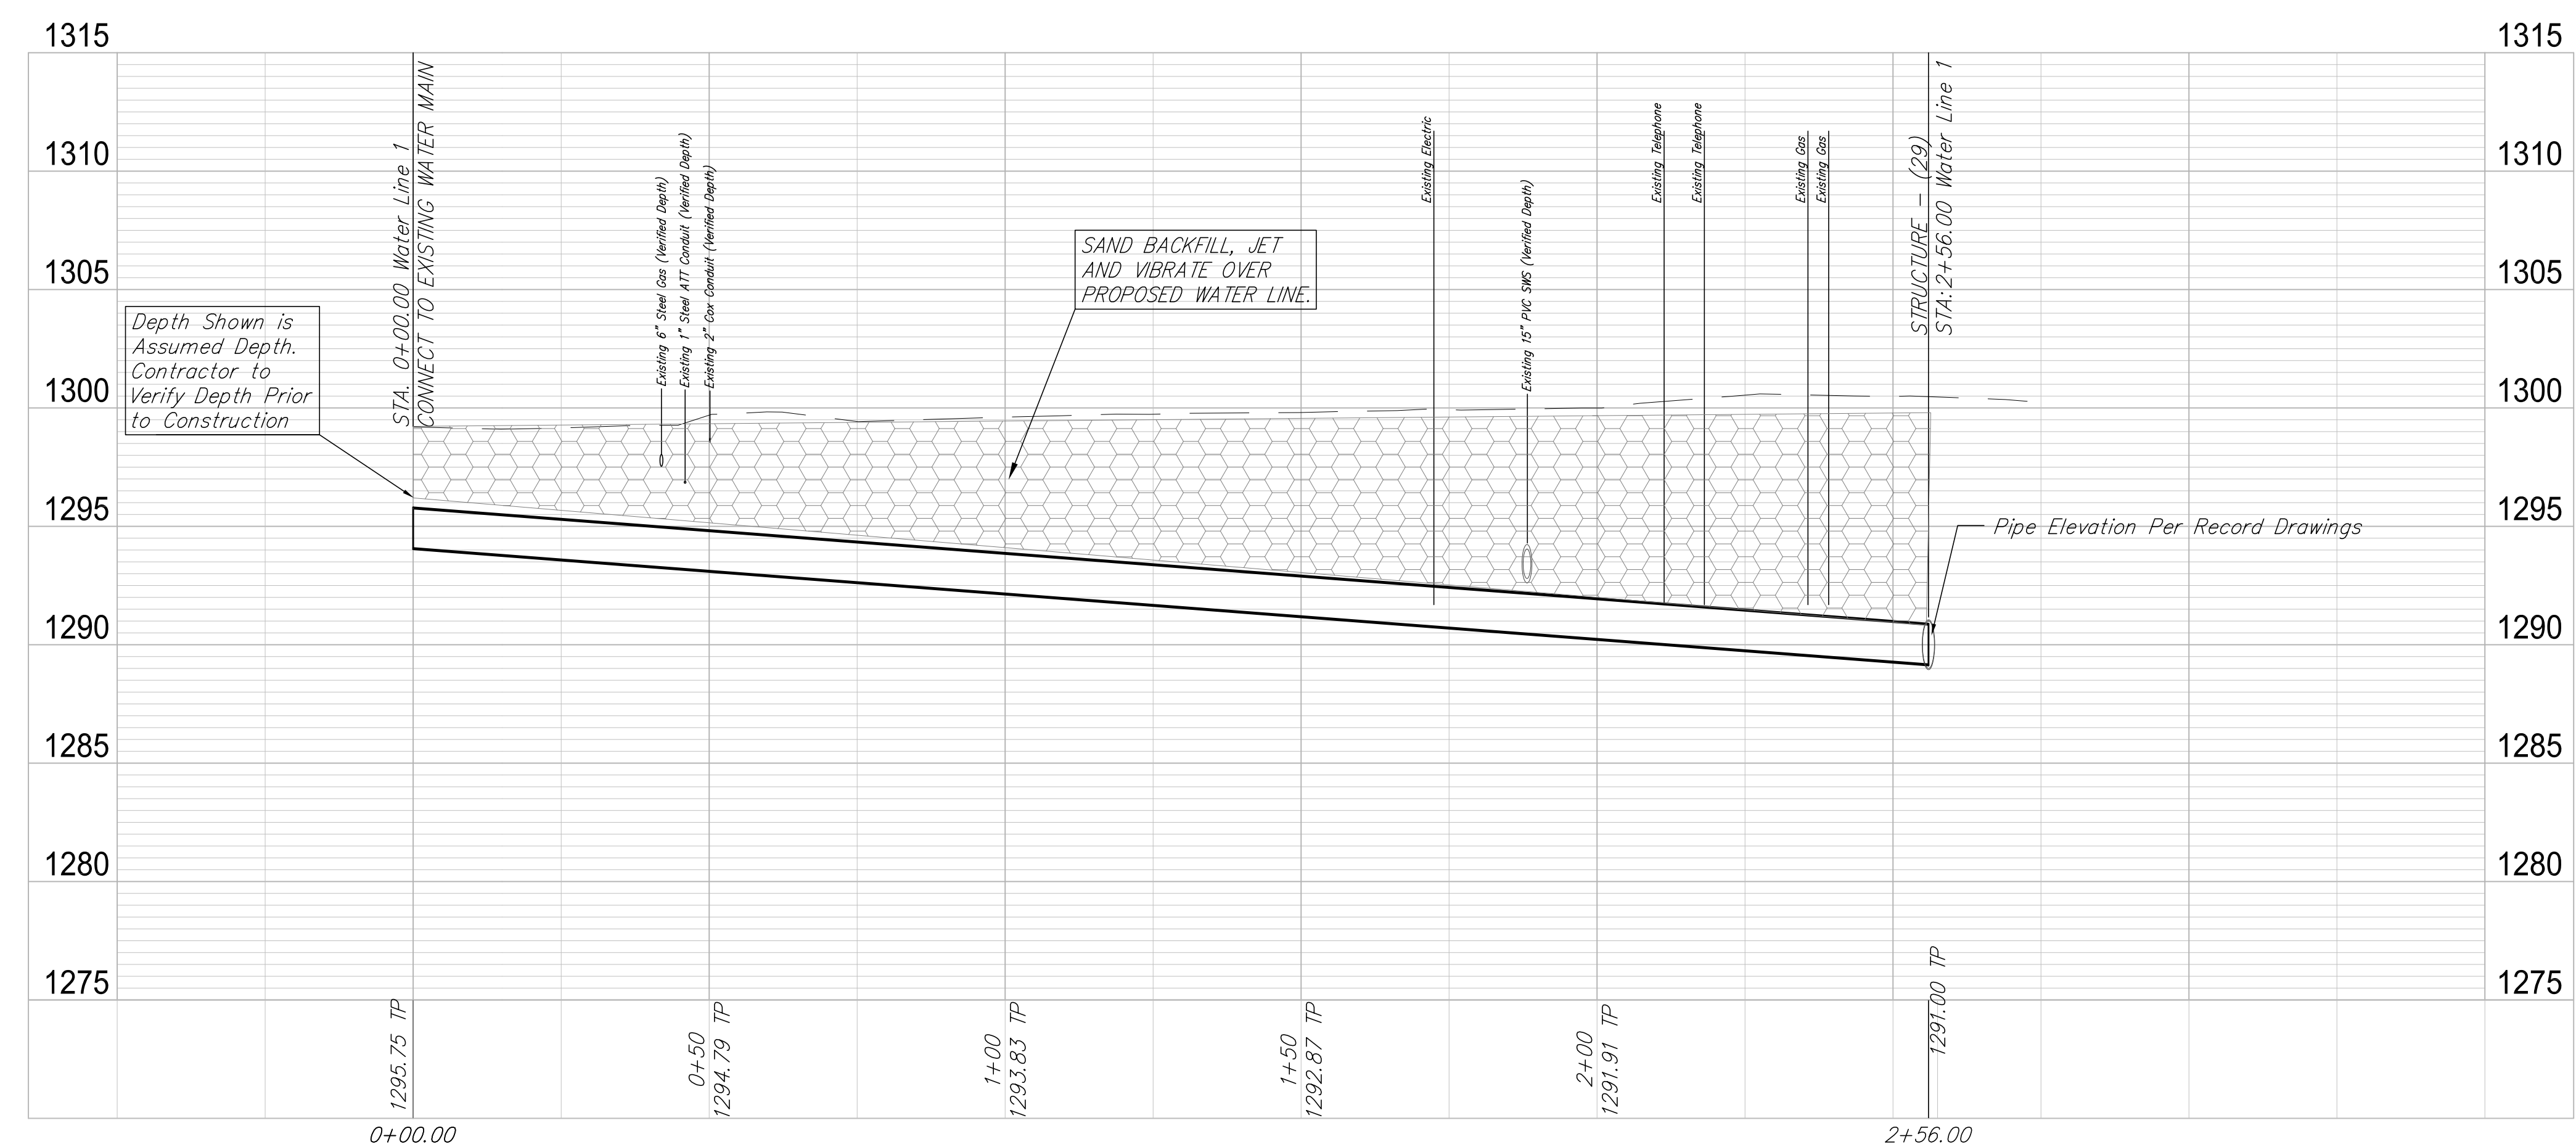

REVIEW	Oct 18, 2016
DATE	448-90743
DESIGN	...
DRAWN	...
PROJECT NUMBER	448-90743
DRAWING FILE	4162W survey base
<b>Central &amp; Wichita Water Main</b>	
<b>Line 1</b>	
<b>Wichita, Kansas</b>	
NO. JOB	4764E
SHEET	4 OF 6