


C:\Acadwin\145\Plans\45xsect.dwg Tue Oct 15 11:10:33 2002

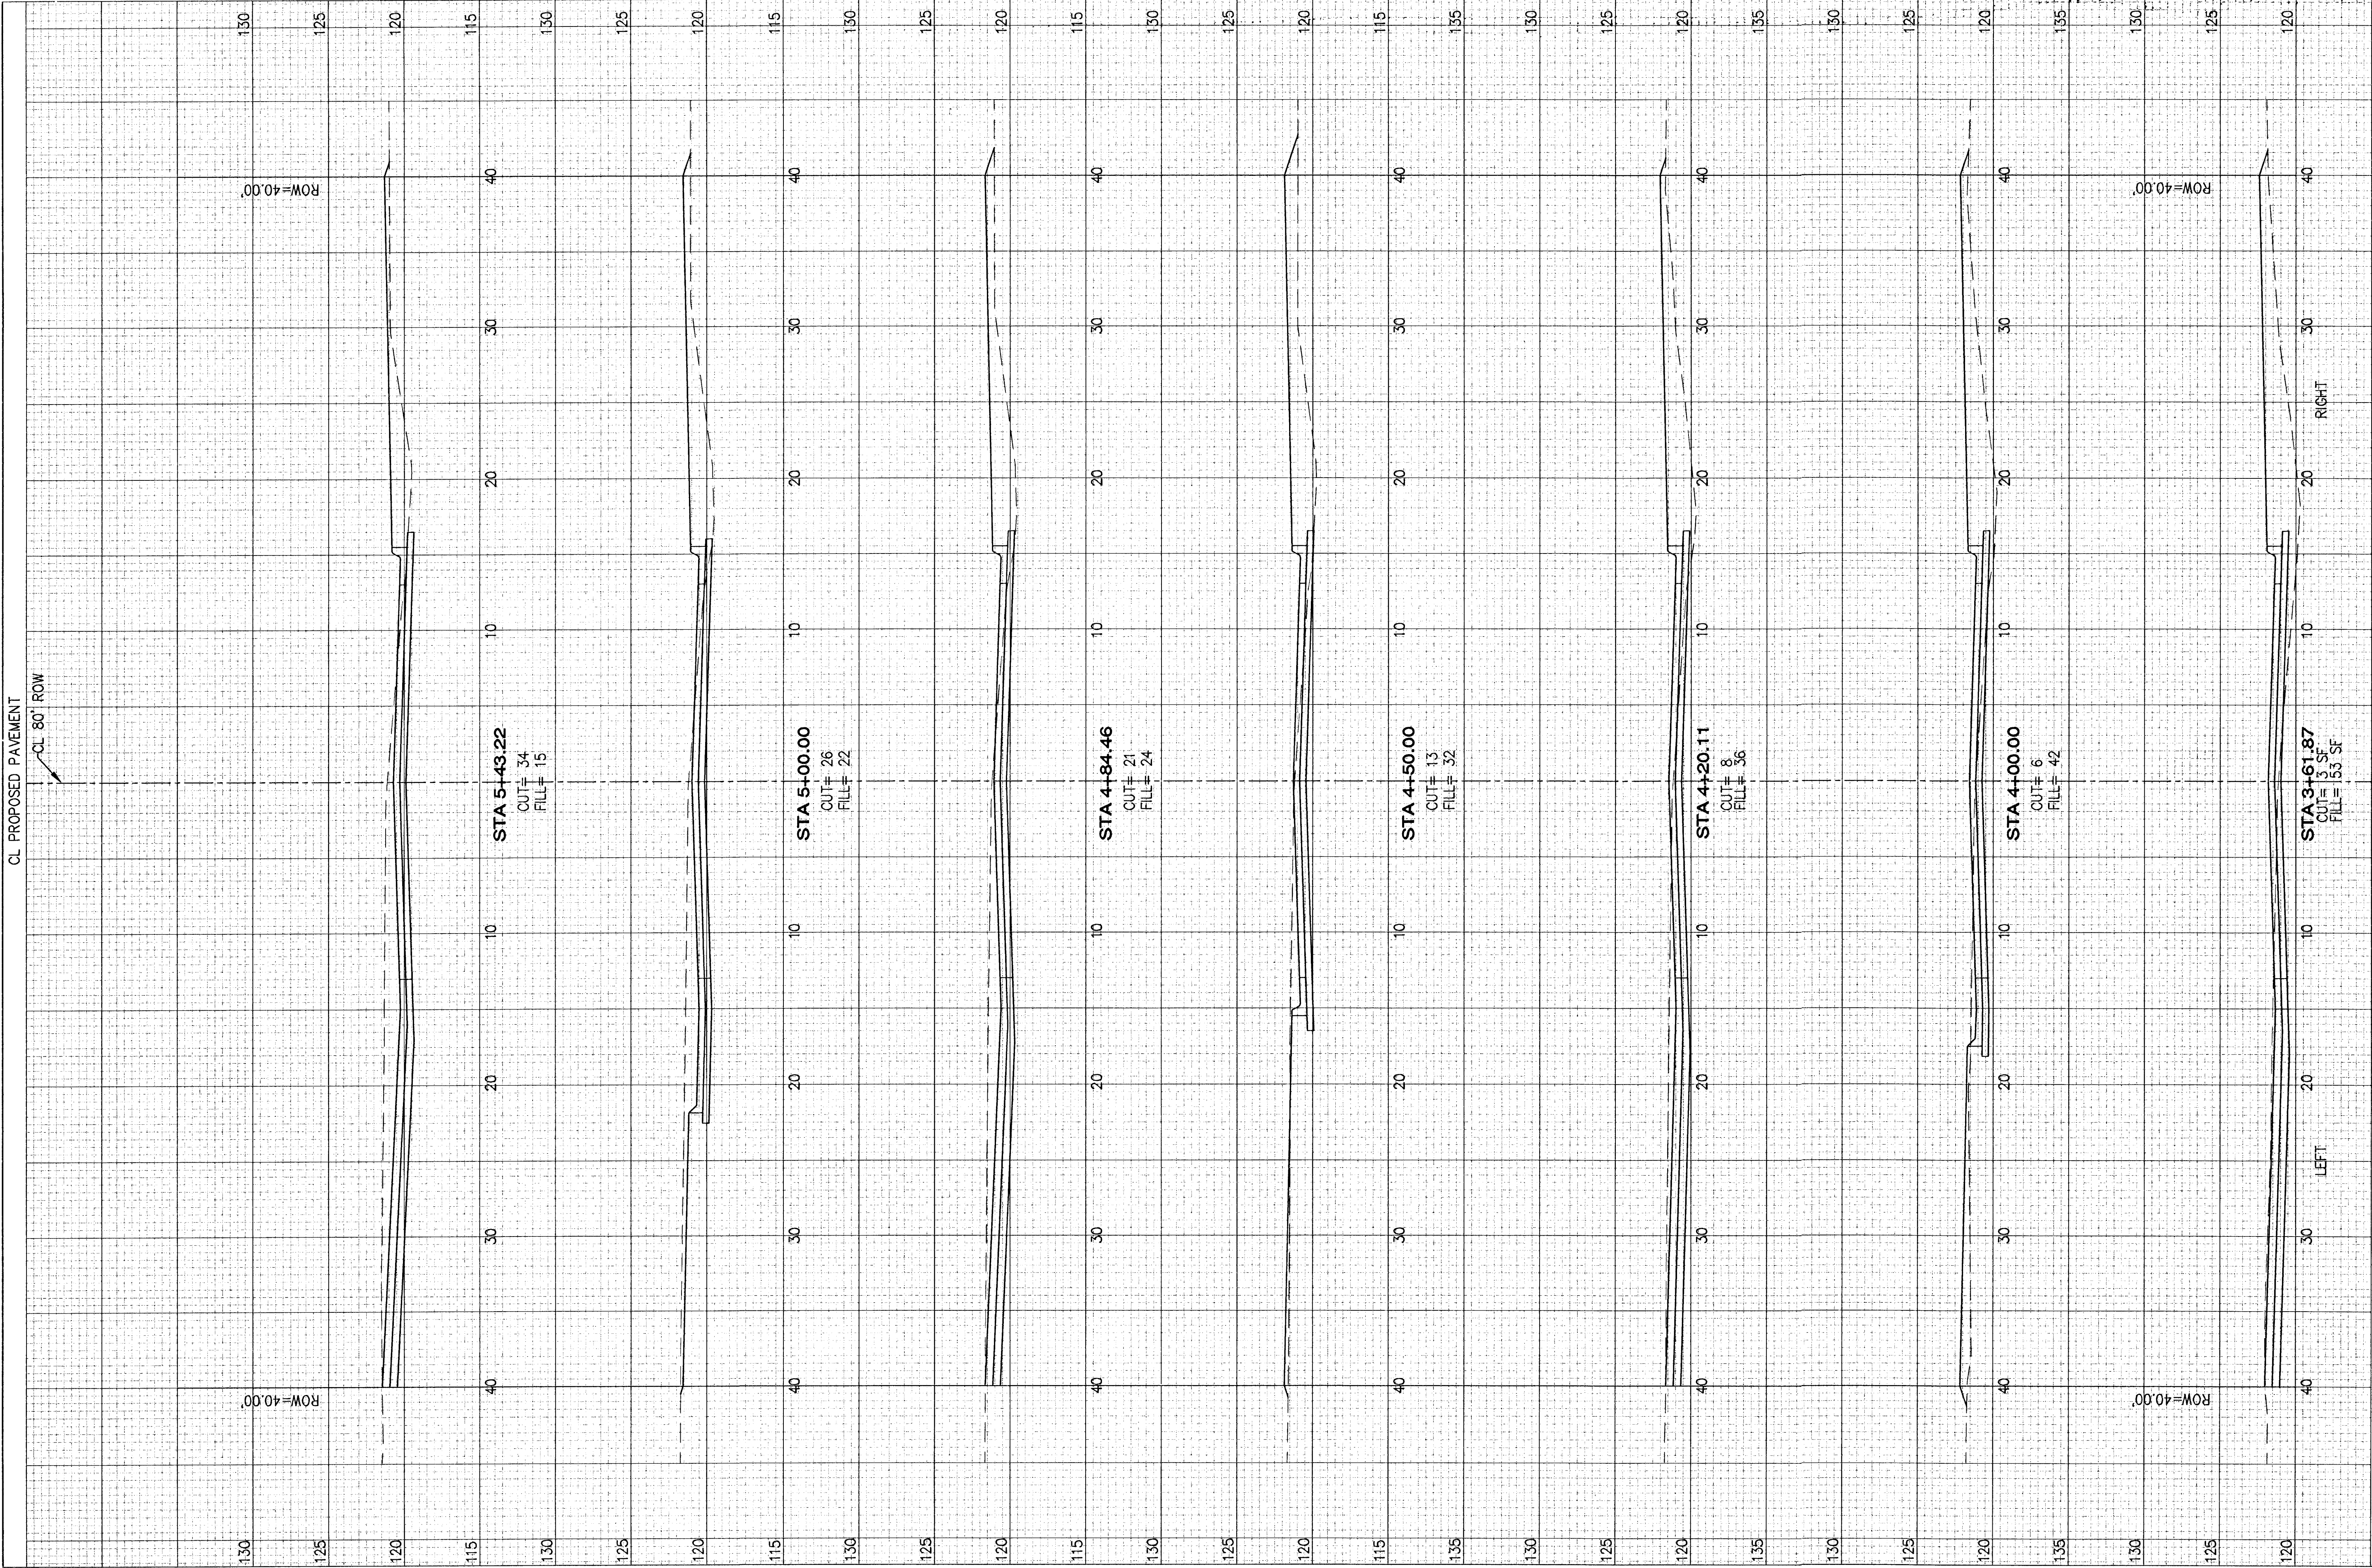

YOUNG & ASSOCIATES, P.A.

Civil and Environmental Engineers

100 South Georgia
Derry, Kansas, 67037

Tele: (316) 788-2552
Fax: (316) 788-4408

Engr.: CRY, DAS

Tech: JWS

City of Wichita

Sedgwick County, Kansas

Hoover Street
(STA 3+61.87 TO 5+43.22)

Street and Storm Sewer Improvements

No.	Revisions	By	Date