


Subdivision Bench Marks

No.	Street and Station	From CL	Description	Elevation
1	Lakeview Drive, Sta. 2+80	14.25' Lt	Top of N curb of Lakeview at E. Pl. of Lot 3 Block 1	

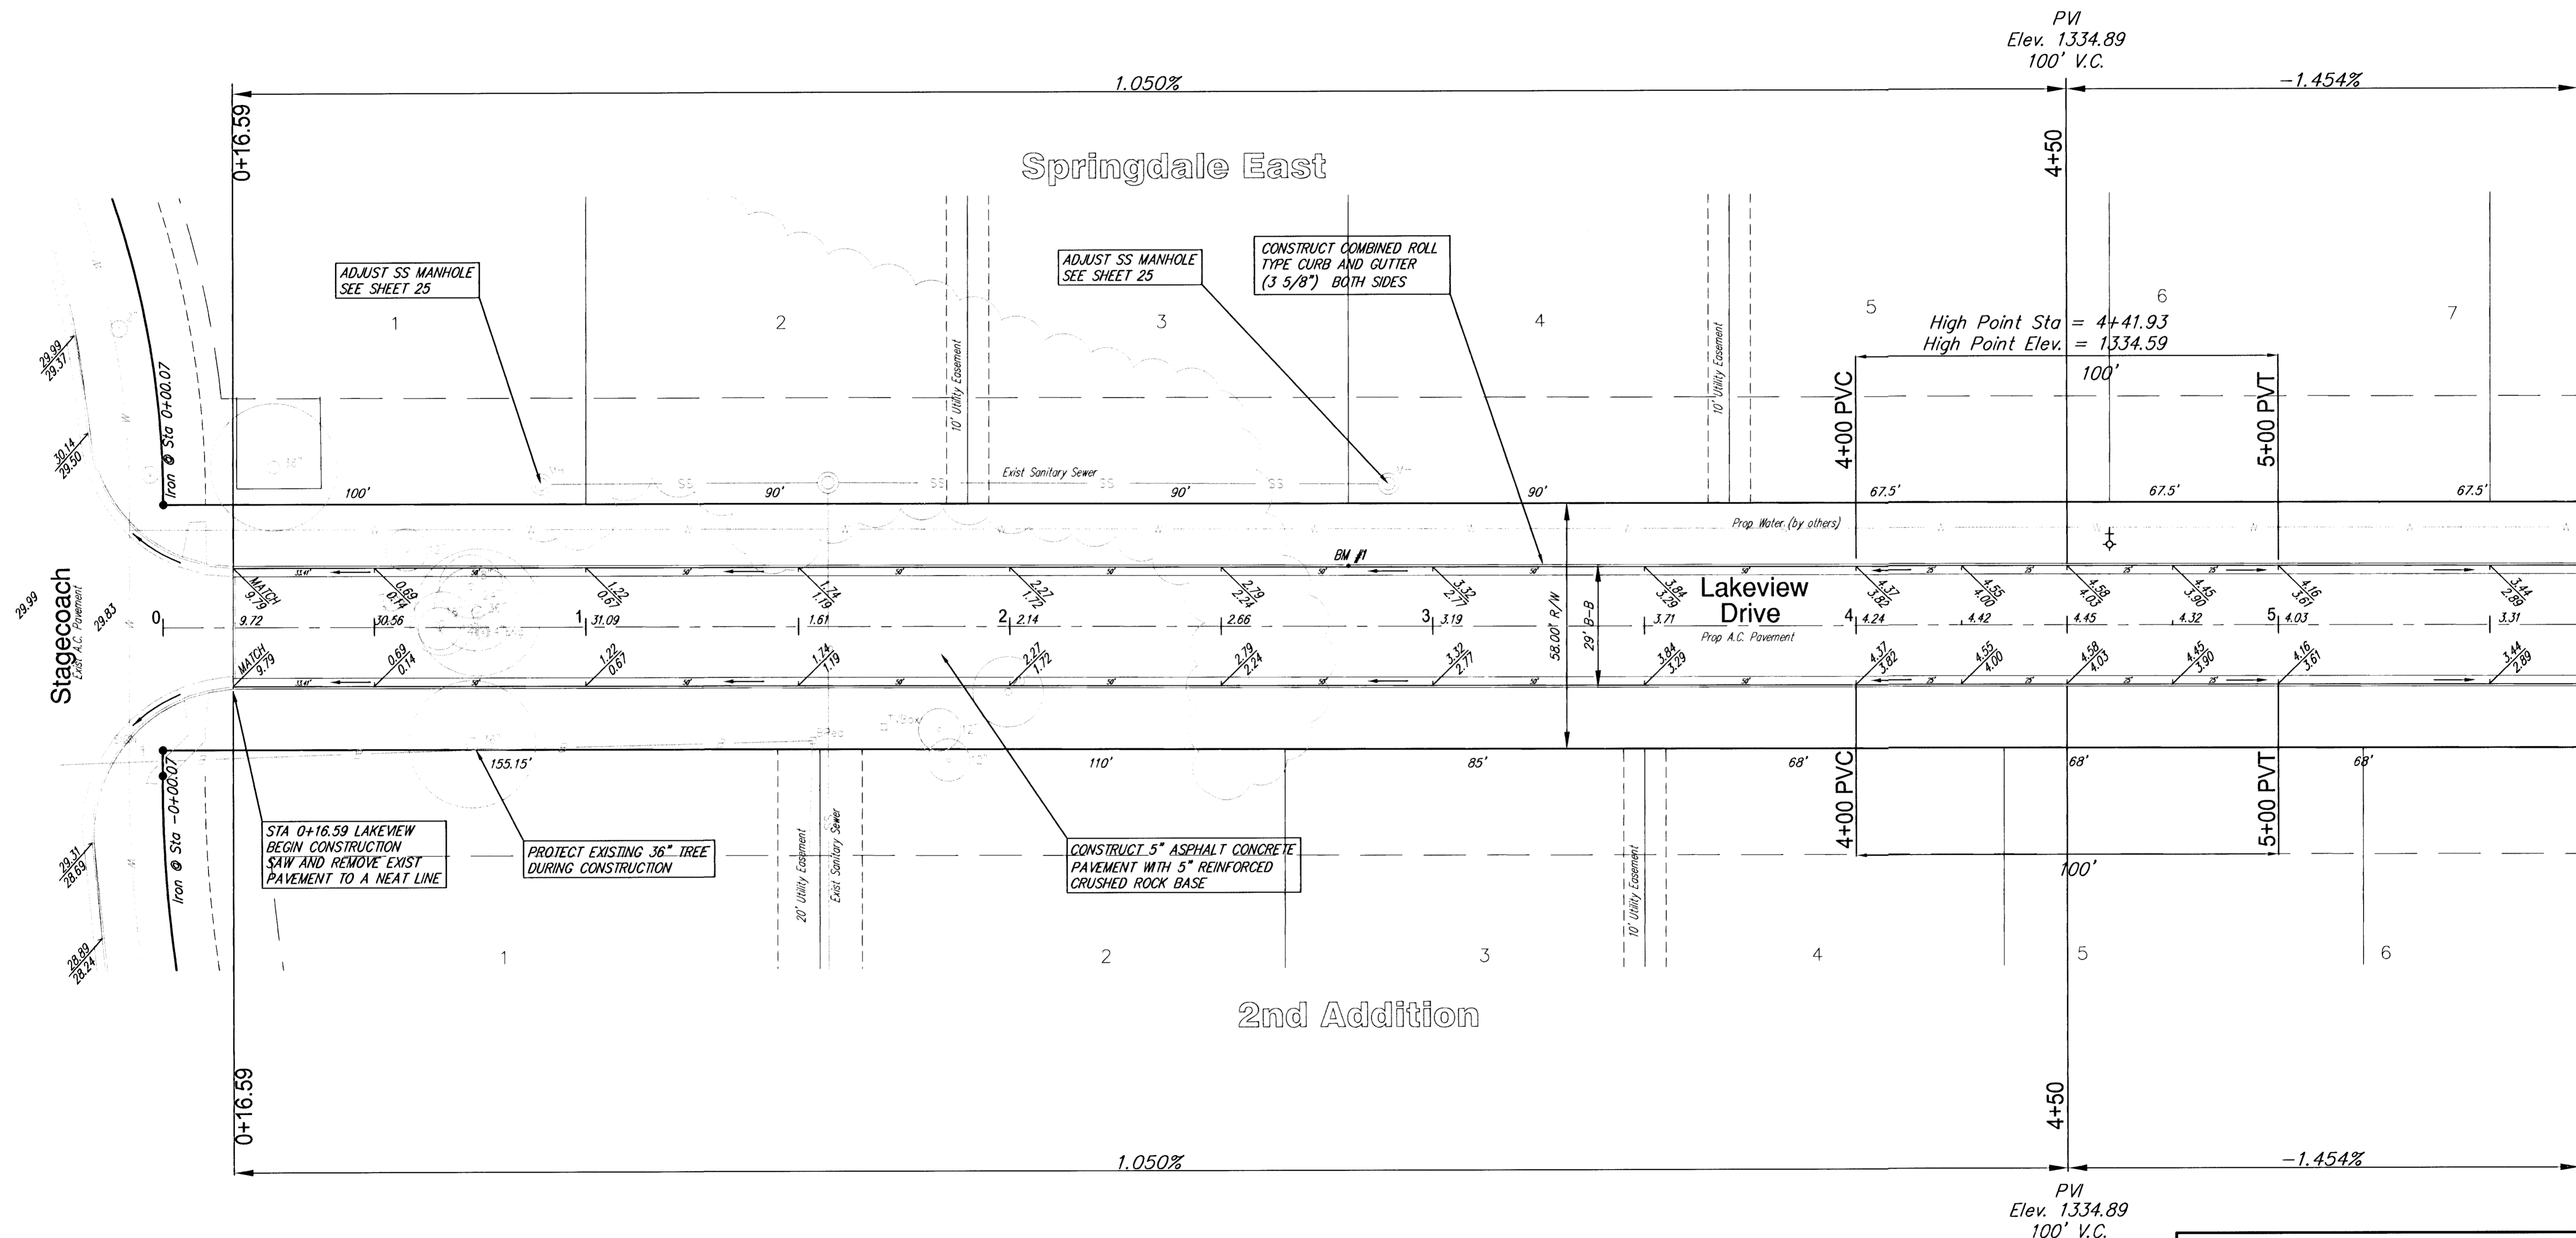


SCALE 1" = 40'
IRON = •

TREES IN CONFLICT WITH CONSTRUCTION SHALL BE REMOVED AT ENGINEER'S DIRECTION. INCIDENTAL TO SITE CLEARING

NOTE: ROLL TYPE CURB AND GUTTER TO BE CONSTRUCTED ALONG PAVEMENT DEPICTED ON THIS SHEET

**SPRINGDALE EAST 2ND
Lakeview Drive
WICHITA, KANSAS**

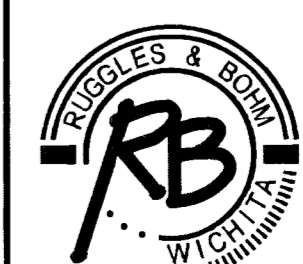

Ruggles & Bohm, P.A.
Engineering, Surveying, Land Planning
924 North Main
Wichita, Kansas 67203
www.rbkansas.com
(316) 264-8008
(316) 264-4621 fax
E-mail: info@rbkansas.com

DRAWING FILE: Paving {Lakeview Drive 01}
PROJECT NUMBER: 472-83482
DATE: Nov. 27, 2002

DESIGN	CMB	SHEET 6 OF 27
DRAWN	EJG	
REVIEW		
UTILITY		
DATE	Nov. 27, 2002	