


Subdivision Bench Marks			
No.	Street and Station	From CL	Description
2	Lakeview Drive, Sta. 6+40	14.25' Lt	Top of N curb of Lakeview at E. PL. of Lot 8 Block 1
3	Cactus, Sta. 6+00	14.25' Lt	Top of W curb of Cactus, South end of South Return

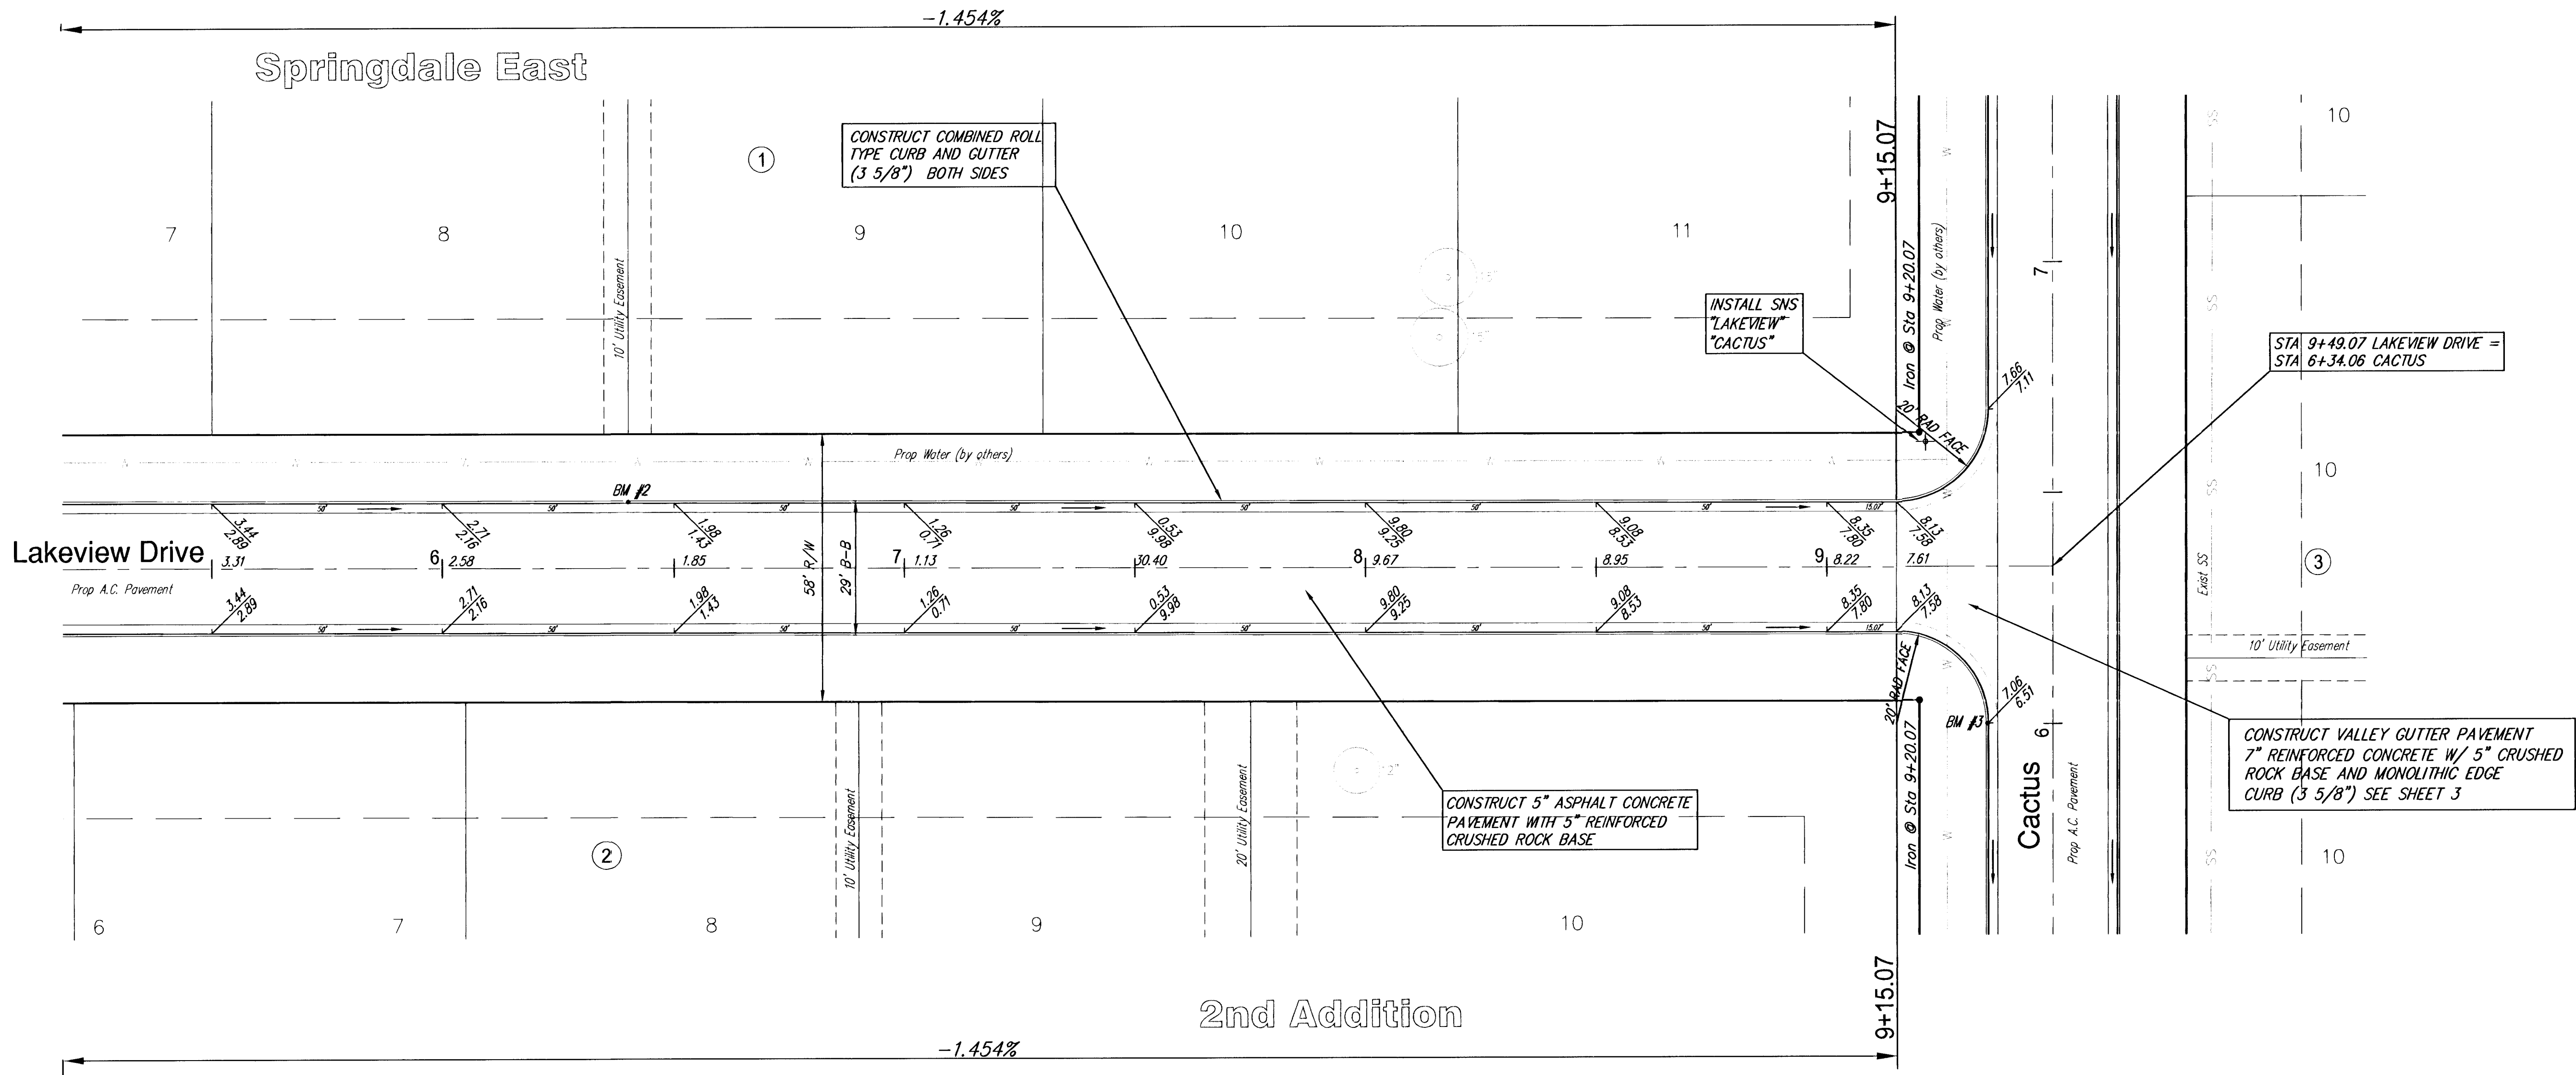

TREES IN CONFLICT WITH CONSTRUCTION SHALL BE REMOVED AT ENGINEER'S DIRECTION. INCIDENTAL TO SITE CLEARING

NOTE: ROLL TYPE CURB AND GUTTER TO BE CONSTRUCTED ALONG PAVEMENT DEPICTED ON THIS SHEET

SPRINGDALE EAST 2ND
Lakeview Drive
WICHITA, KANSAS

Ruggles & Bohm, P.A.
Engineering, Surveying, Land Planning
924 North Main
Wichita, Kansas 67203
www.rbkansas.com
(316) 264-8008
(316) 264-4621 fax
E-mail: info@rbkansas.com

DESIGN
CMB
DRAWN
EJG
REVIEW
UTILITY

DRAWING FILE
Paving {Lakeview Drive 02}

PROJECT NUMBER
472-83482

DATE
Nov. 27, 2002

REB JOB
2000E
SHEET
7
OF
27