



No.	Street and Station	From CL	Description	Elevation
4	Cactus Court, Sta. 0+32	14.25' Lt	Top of S curb of Cactus Ct, North end of South Return	

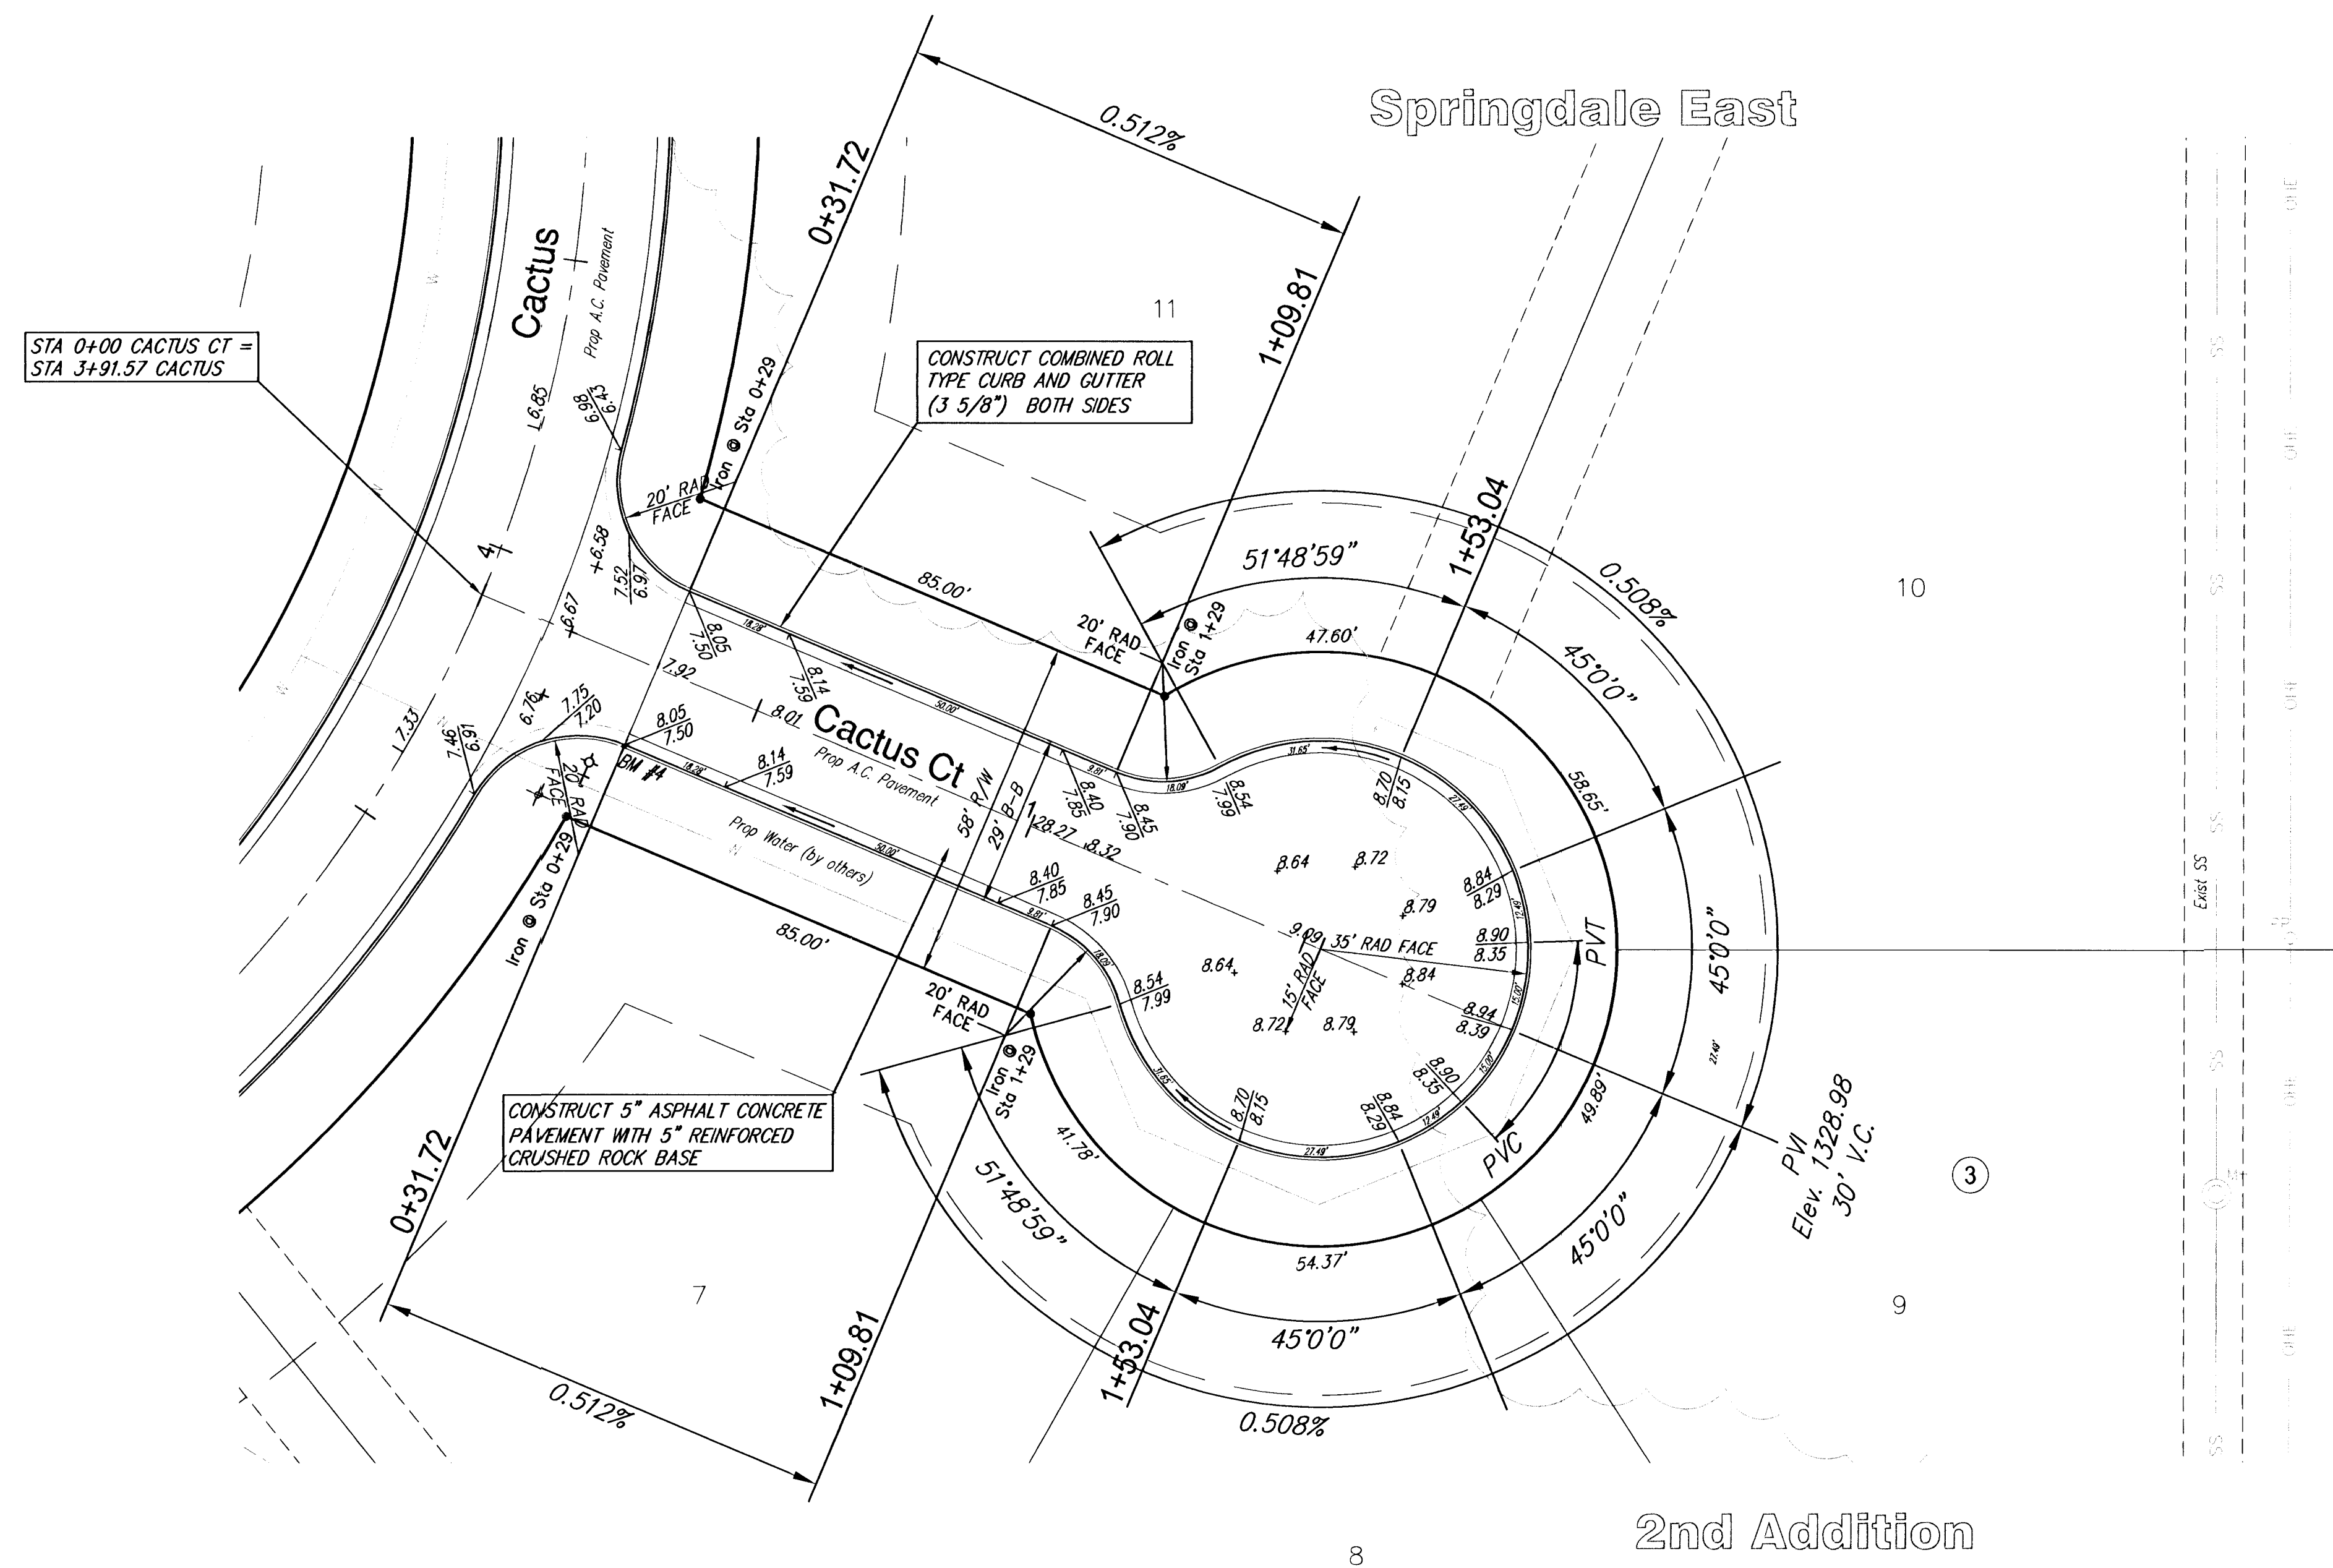

SCALE 1" = 40'
IRON = ●

CONSTRUCT COMBINED ROLL
TYPE CURB AND GUTTER
(3 5/8") BOTH SIDES

SPRINGDALE EAST 2ND
Lakeview Drive
WICHITA, KANSAS

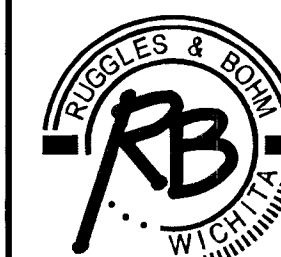

Ruggles & Bohm, P.A.
Engineering, Surveying, Land Planning

924 North Main (316) 264-8008
Wichita, Kansas 67203 (316) 264-4621 fax
www.rbkansas.com E-mail: info@rbkansas.com

DESIGN	
CMB	RB JOB 2088E
DRAWN	
EJG	
REVIEW	SHEET
	9
TILITY	OF
DATE	27
ov. 27, 2002	

TREES IN CONFLICT WITH CONSTRUCTION SHALL
BE REMOVED AT ENGINEER'S DIRECTION.
INCIDENTAL TO SITE CLEARING