



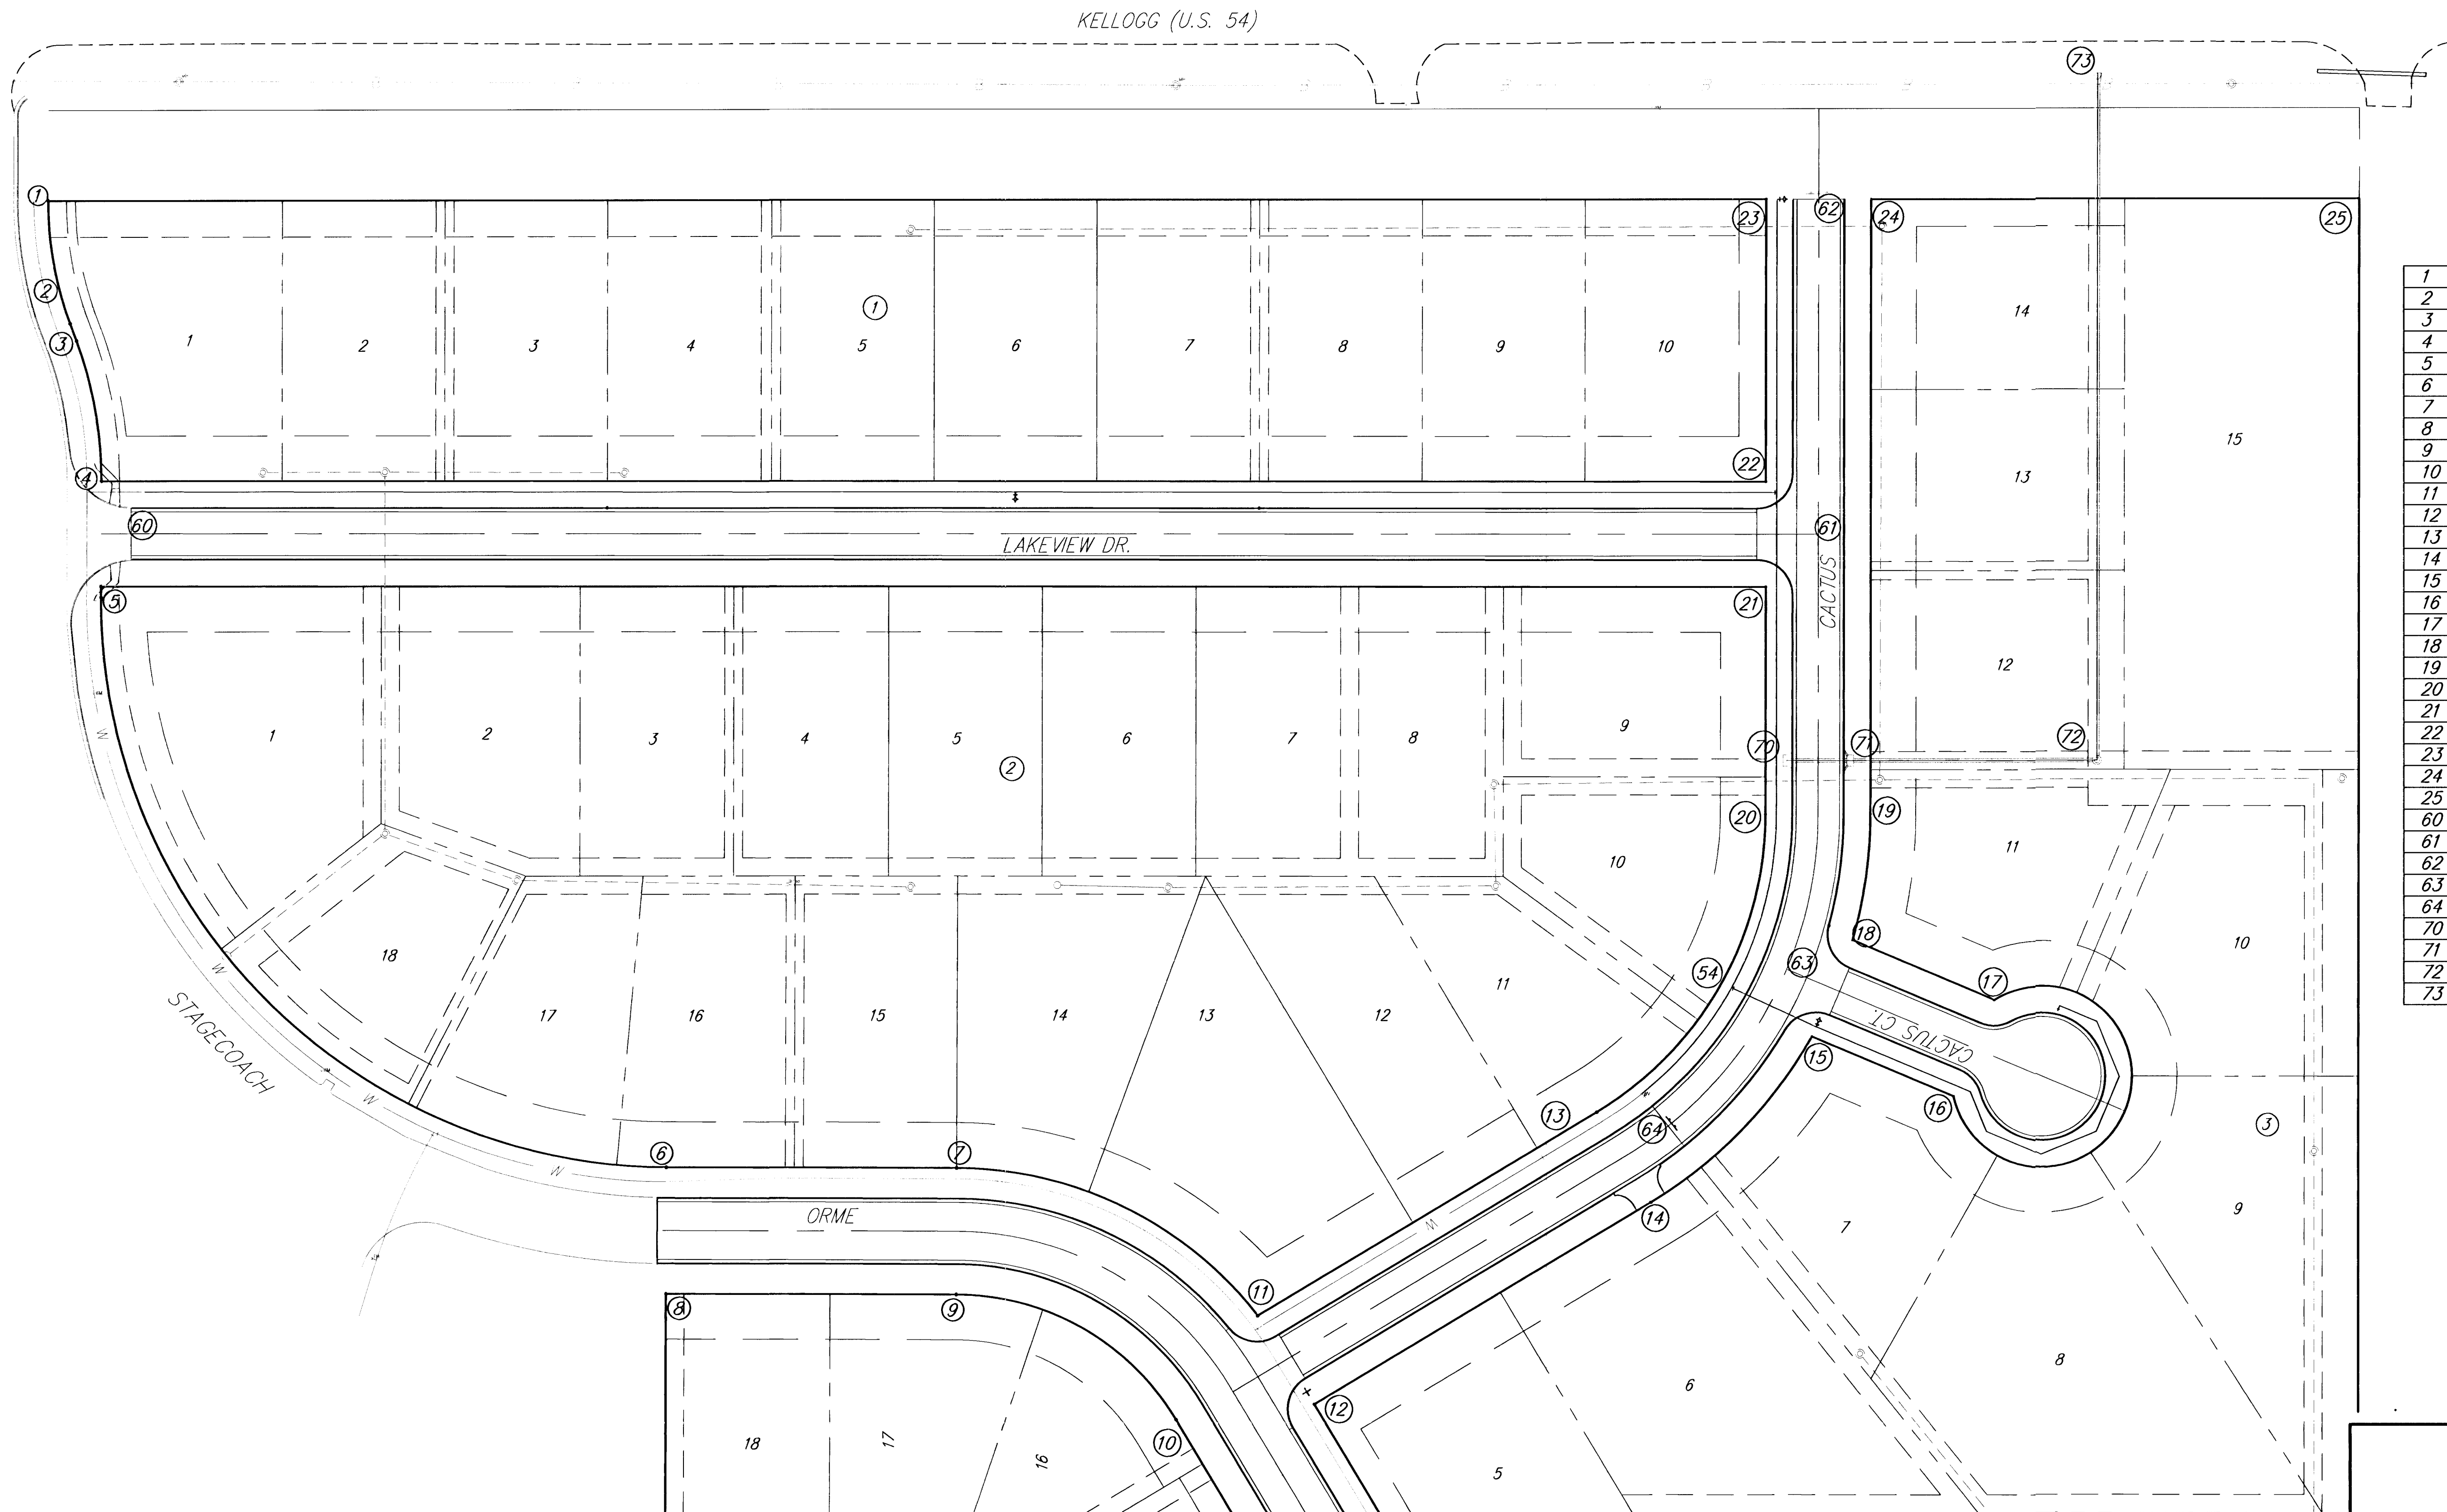

1	N 19849.87	E 20039.40	BLOCK CORNER
2	N 19782.15	E 20051.47	PC
3	N 19772.63	E 20055.01	PT
4	N 19695.14	E 20068.80	BLOCK CORNER
5	N 19637.14	E 20068.63	BLOCK CORNER
6	N 19315.91	E 20381.32	PC
7	N 19315.29	E 20541.20	PT
8	N 19245.91	E 20381.05	BLOCK CORNER
9	N 19245.29	E 20540.92	PT
10	N 19176.12	E 20662.42	PC
11	N 19233.58	E 20707.74	BLOCK CORNER
12	N 19184.64	E 20738.92	BLOCK CORNER
13	N 19345.87	E 20895.21	PC
14	N 19296.12	E 20925.02	PC
15	N 19387.34	E 21014.06	BLOCK CORNER
16	N 19354.29	E 21092.37	PC
17	N 19409.37	E 21116.74	PT
18	N 19440.78	E 21036.60	BLOCK CORNER
19	N 19534.87	E 21046.58	PT
20	N 19510.32	E 20988.55	PT
21	N 19635.88	E 20988.72	BLOCK CORNER
22	N 19693.88	E 20988.80	BLOCK CORNER
23	N 19849.87	E 20989.01	BLOCK CORNER
24	N 19849.87	E 21047.01	BLOCK CORNER
25	N 19849.88	E 21317.28	ADDITION CORNER
60	N 19666.11	E 20085.28	BEGIN LAKEVIEW
61	N 19664.84	E 21017.76	LAKEVIEW/CACTUS
62	N 19849.87	E 21018.01	END CACTUS
63	N 19424.67	E 21000.17	CACTUS/CACTUS CT
64	N 19338.11	E 20934.73	BEGIN CACTUS
70	N 19539.94	E 21000.25	TYPE 1A INLET
71	N 19539.89	E 21034.93	TYPE 1A INLET
72	N 19539.70	E 21171.85	TYPE P MANHOLE
73	N 19919.19	E 21172.37	OUTLET

STREET COORDINATES ARE AT THE CENTERLINE
SWS COORDINATES ARE AT CENTER OF STRUCTURE

MAPLE SHADE ADDITION
KEY MAP
WICHITA, KANSAS

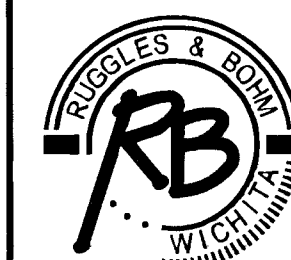

Ruggles & Bohm, P.A.
Engineering, Surveying, Land Planning
924 North Main
Wichita, Kansas 67203
www.rbkansas.com
(316) 264-8008
(316) 264-4821 fax
E-mail: info@rbkansas.com

DRAWING FILE
KeyMap

PROJECT NUMBER
Nov. 27, 2002

DESIGN CMB
DRAWN EUG
REVIEW
UTILITY
SHEET 14 OF 27
DATE Dec. 26, 2001