

KELLOGG DR.

ADJUST EXIST
SANITARY MH
FROM 1327.5
TO 1329.2

ADJUST EXIST
SANITARY MH
FROM 1330.62
TO 1331.30

ADJUST EXIST
SANITARY MH
FROM 1333.17
TO 1333.67

Springdale East 2nd Addition

LAKEVIEW DR.
Prop A.C. Pavement

CACTUS
Prop A.C. Pavement

ADJUST EXIST
SANITARY MH
FROM 1320.1
TO 1321.4

ADJUST EXIST
SANITARY MH
FROM 1329.78
TO 1328.6

ADJUST EXIST
SANITARY MH
FROM 1335.25
TO 1332.55

ADJUST EXIST
SANITARY MH
FROM 1332.44
TO 1330.85

ADJUST EXIST
SANITARY MH
FROM 1328.55
TO 1329.10

STAGECOACH
Prop A.C. Pavement


CACTUS CT.
Prop A.C. Pavement

2.0' WIDE BERM
SEE DETAIL THIS SHEET


10' Drainage Easement
by Separate Instrument

20' Utility Easement


20' Utility Easement

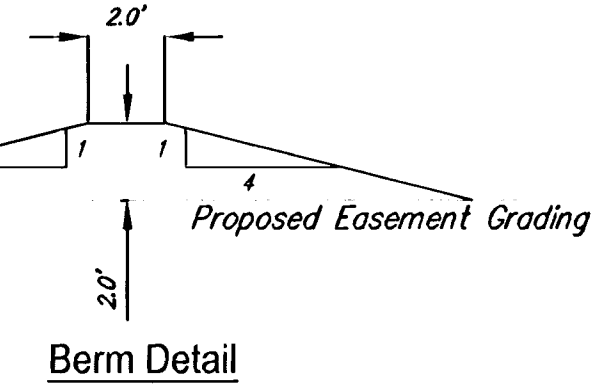

Berm Detail

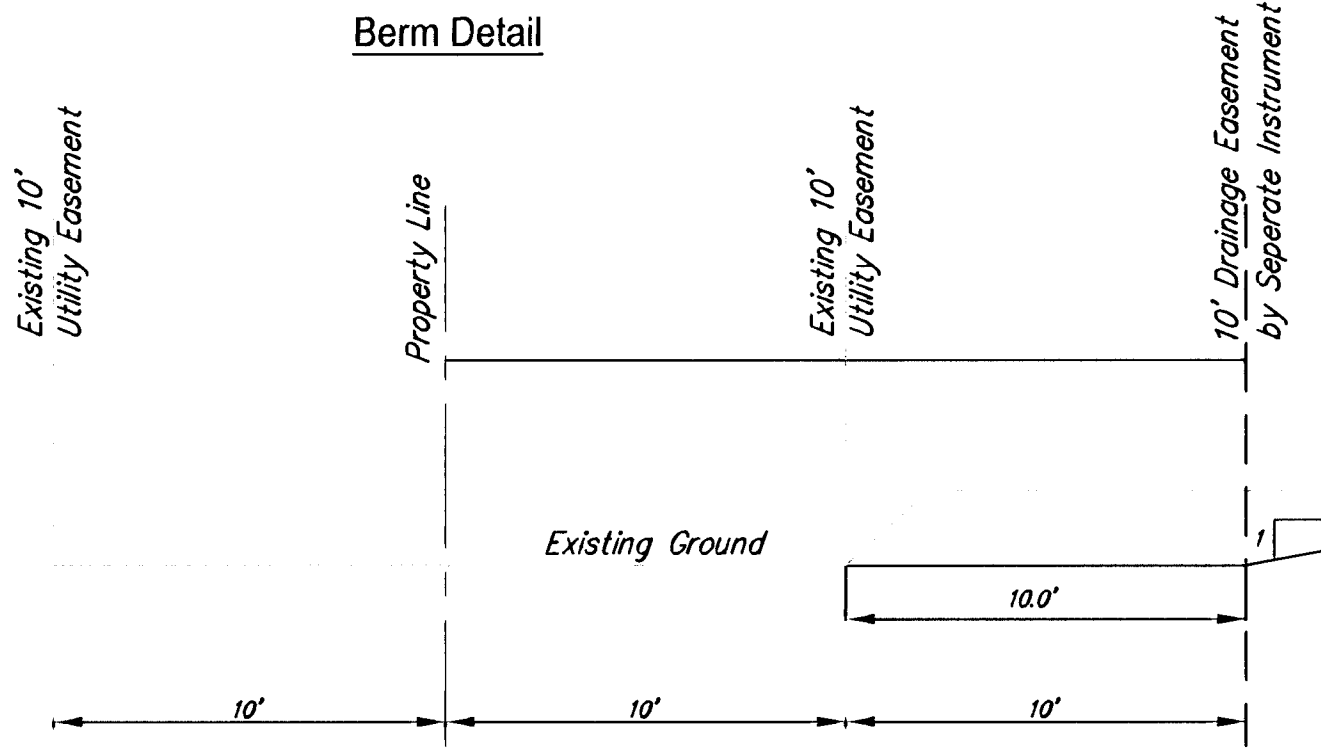


Easement Detail A-A

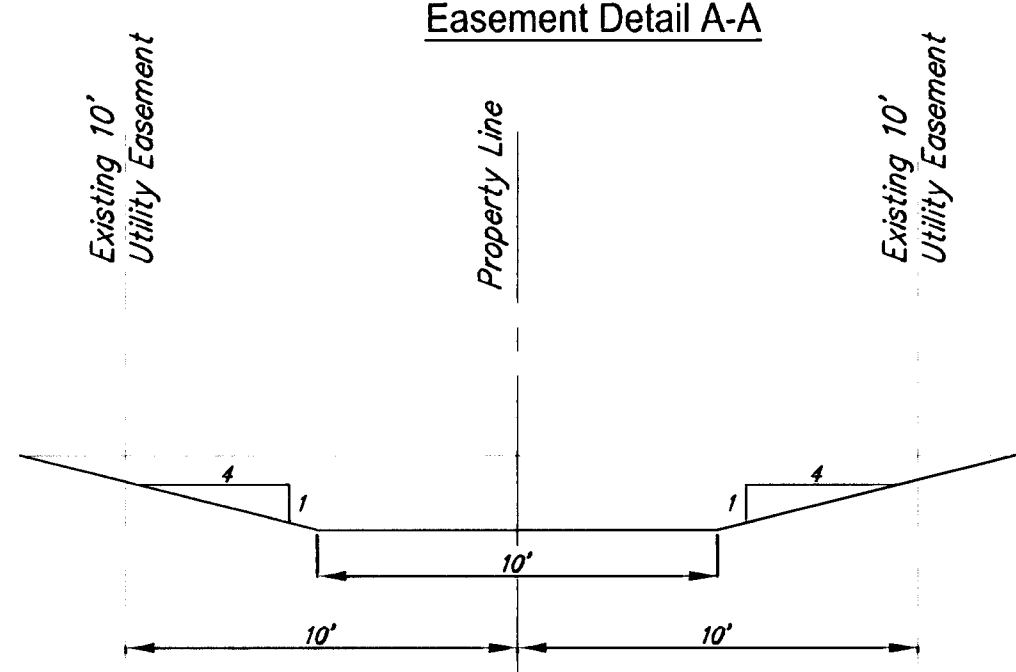

Easement Detail B-B

DETAILS NOT TO SCALE

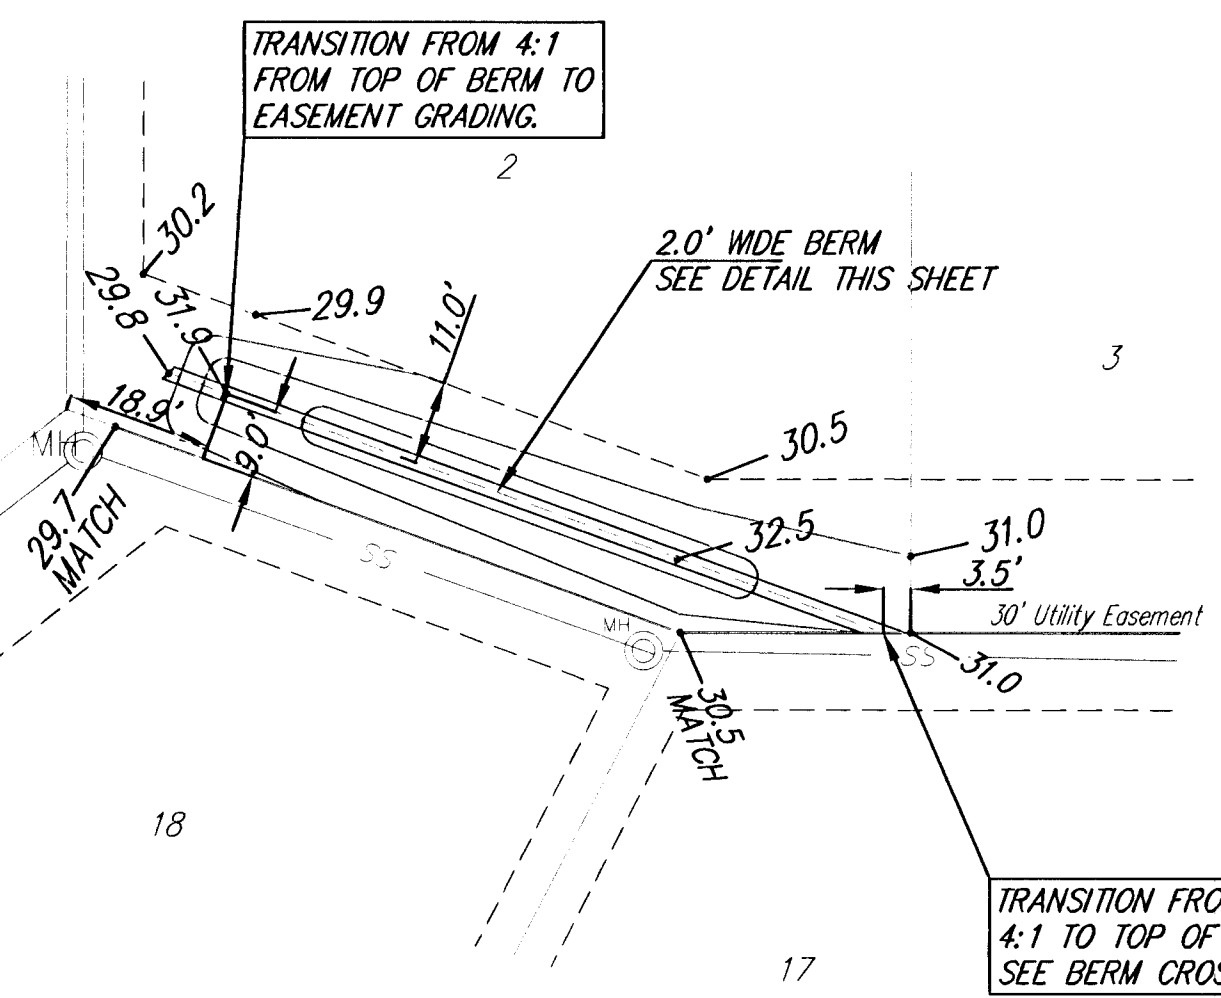


Berm Detail View

NOT TO SCALE



SCALE 1" = 50'
IRON = •

Springdale East 2nd
Easement Grading
WICHITA, KANSAS

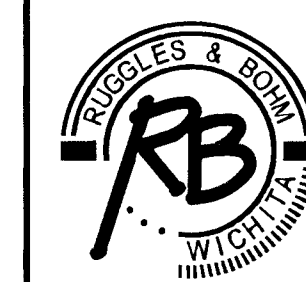

Ruggles & Bohm, P.A.
Engineering, Surveying, Land Planning

924 North Main
Wichita, Kansas 67203
www.rbkansas.com
(316) 264-8008
(316) 264-4621 fax
E-mail: info@rbkansas.com

DRAWING FILE
Easement Grading
PROJECT NUMBER
472-83482
DATE
Nov. 27, 2002

DESIGN	CMB	SHEET 25 OF 27
DRAWN	EJG	
REVIEW		
UTILITY		