


SPRINGDALE EAST
2ND ADDITION
TO
SEDGWICK COUNTY, KANSAS



SCALE
1" = 100'

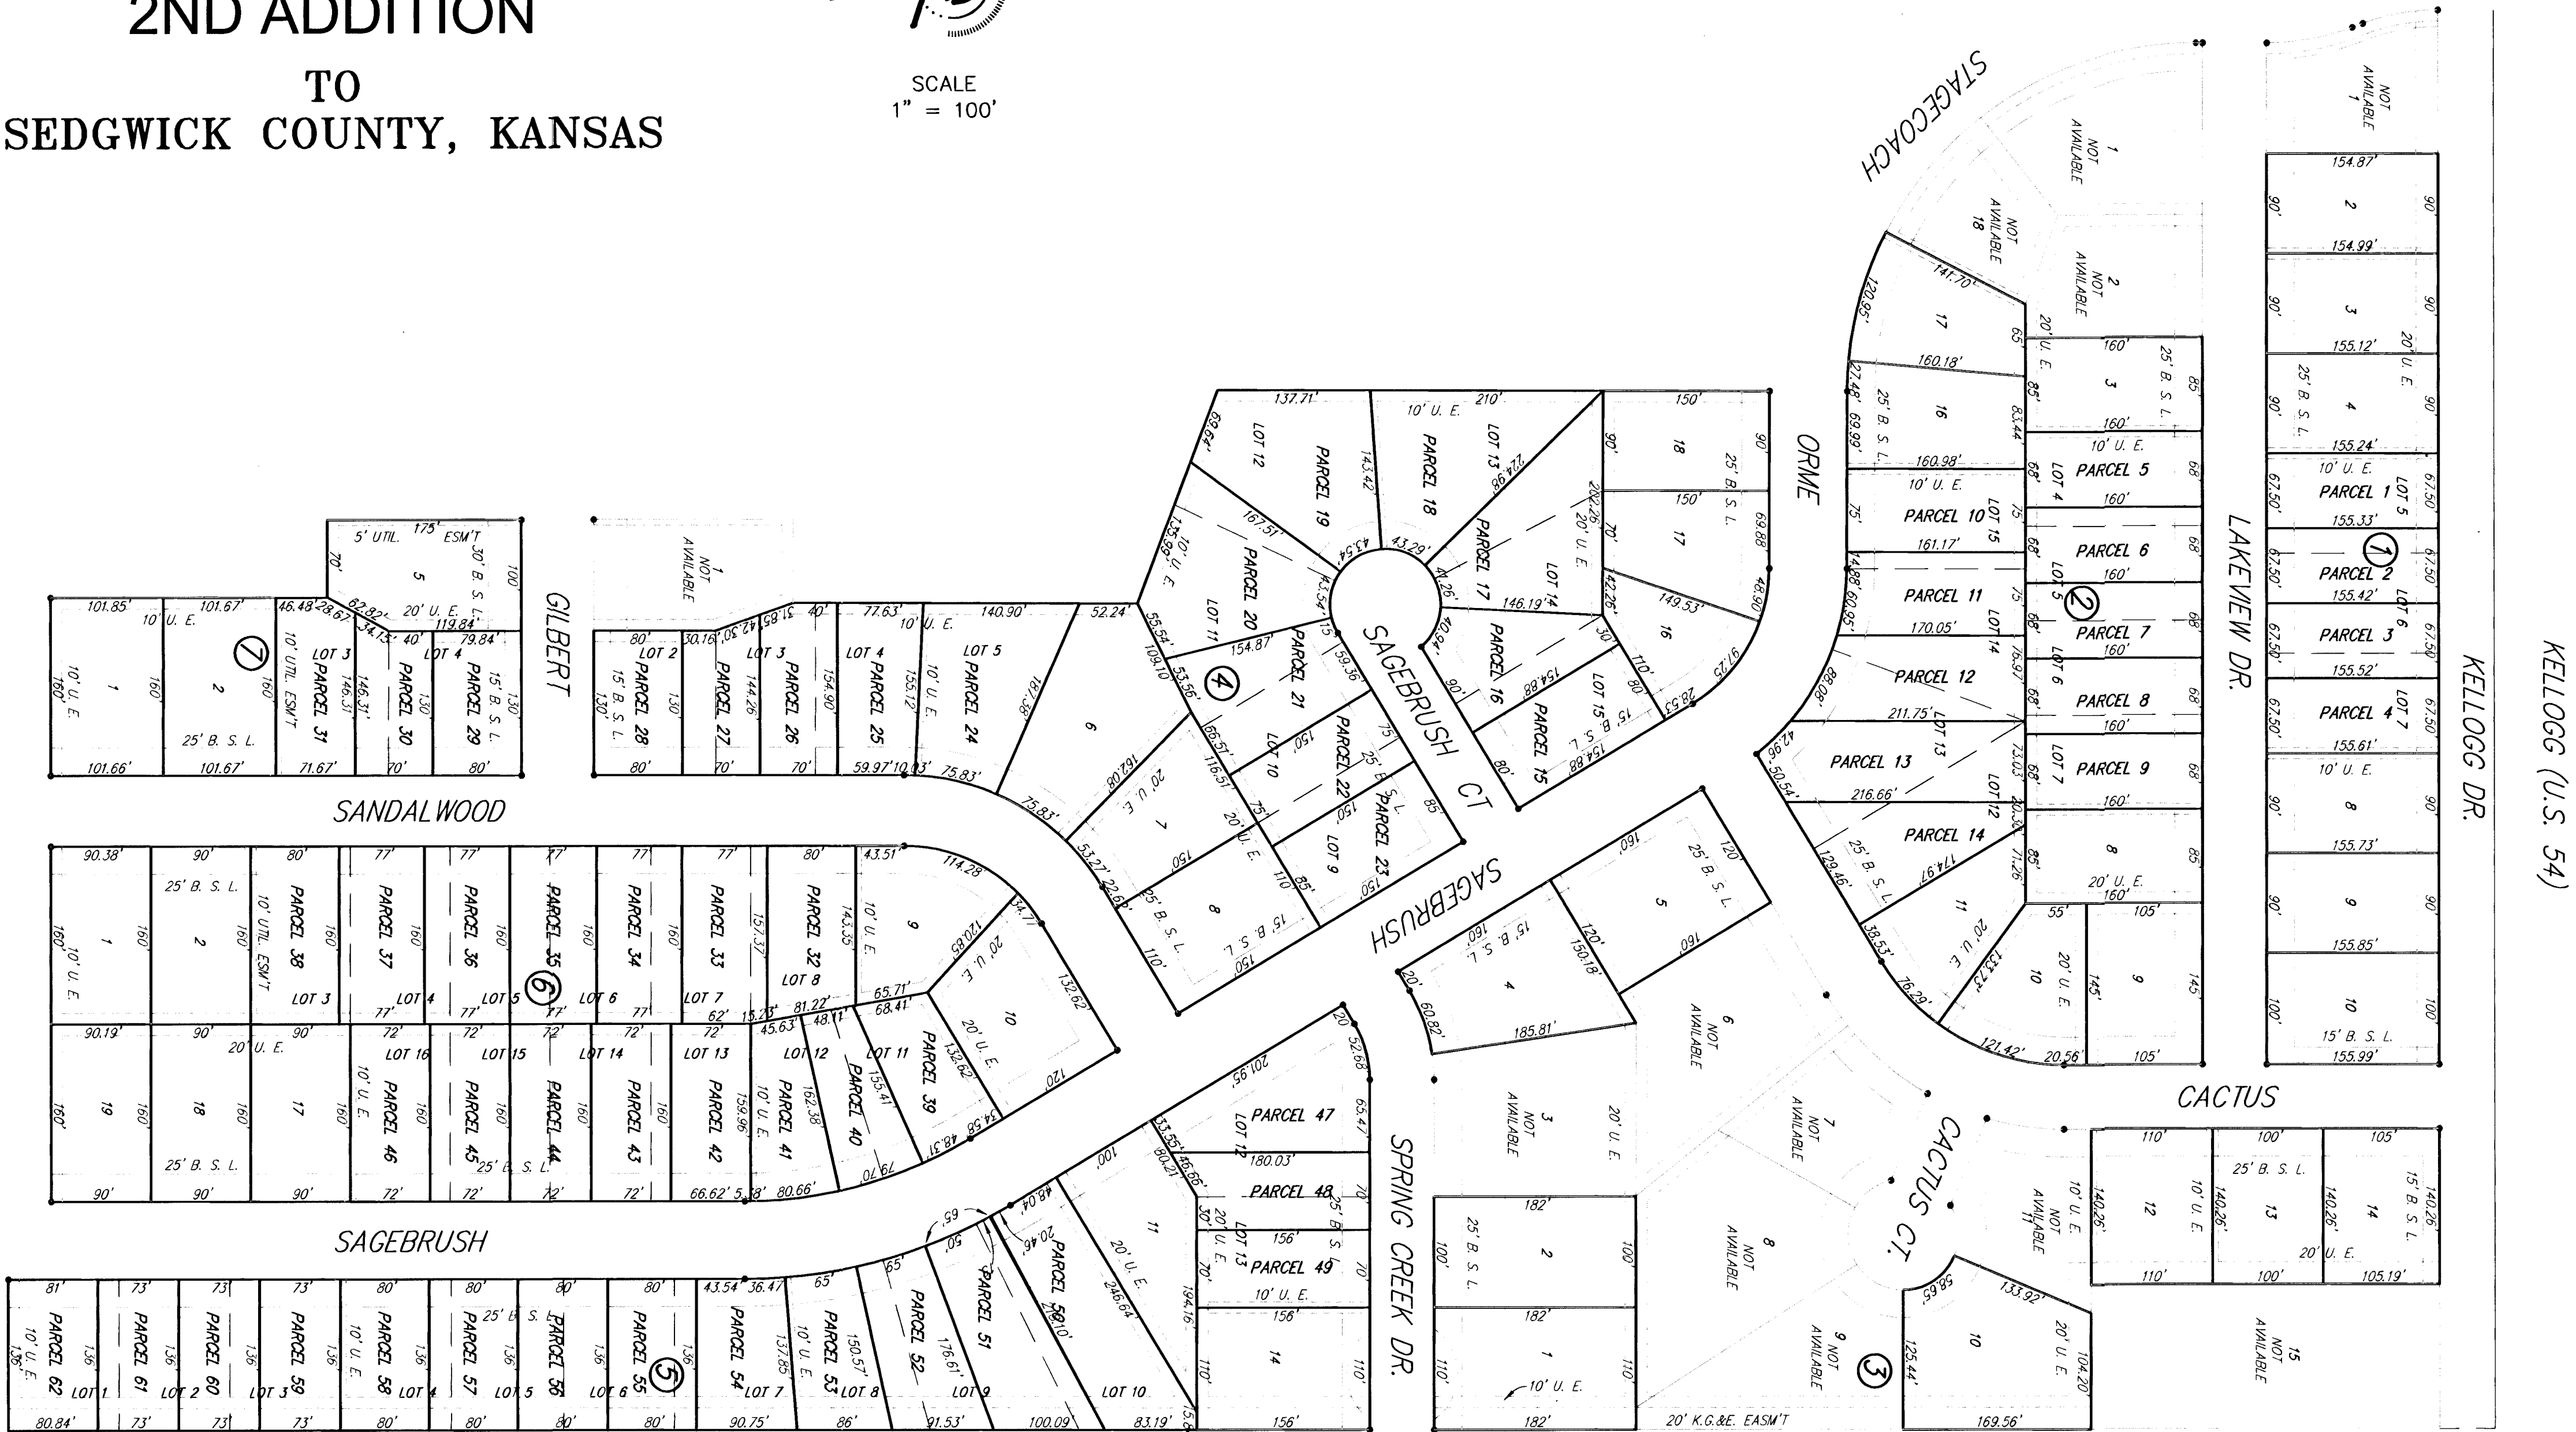

REVISED

PLAT COPY
SPRINGDALE EAST 2ND ADDITION
SEDGWICK COUNTY, KANSAS



Ruggles & Bohm, P.A.
Engineering, Surveying, Land Planning
924 North Main
Wichita, Kansas 67203
www.rbkansas.com
(316) 264-8008
(316) 264-4621 fax
E-mail: info@rbkansas.com

DRAWING FILE
PLAT

PROJECT NUMBER
Proj. No.

DESIGN	CMB
DRAWN	EUG
REVIEW	
UTILITY	
DATE	Nov. 27, 2002
SHEET	27
OF	27

50-10-05-10