
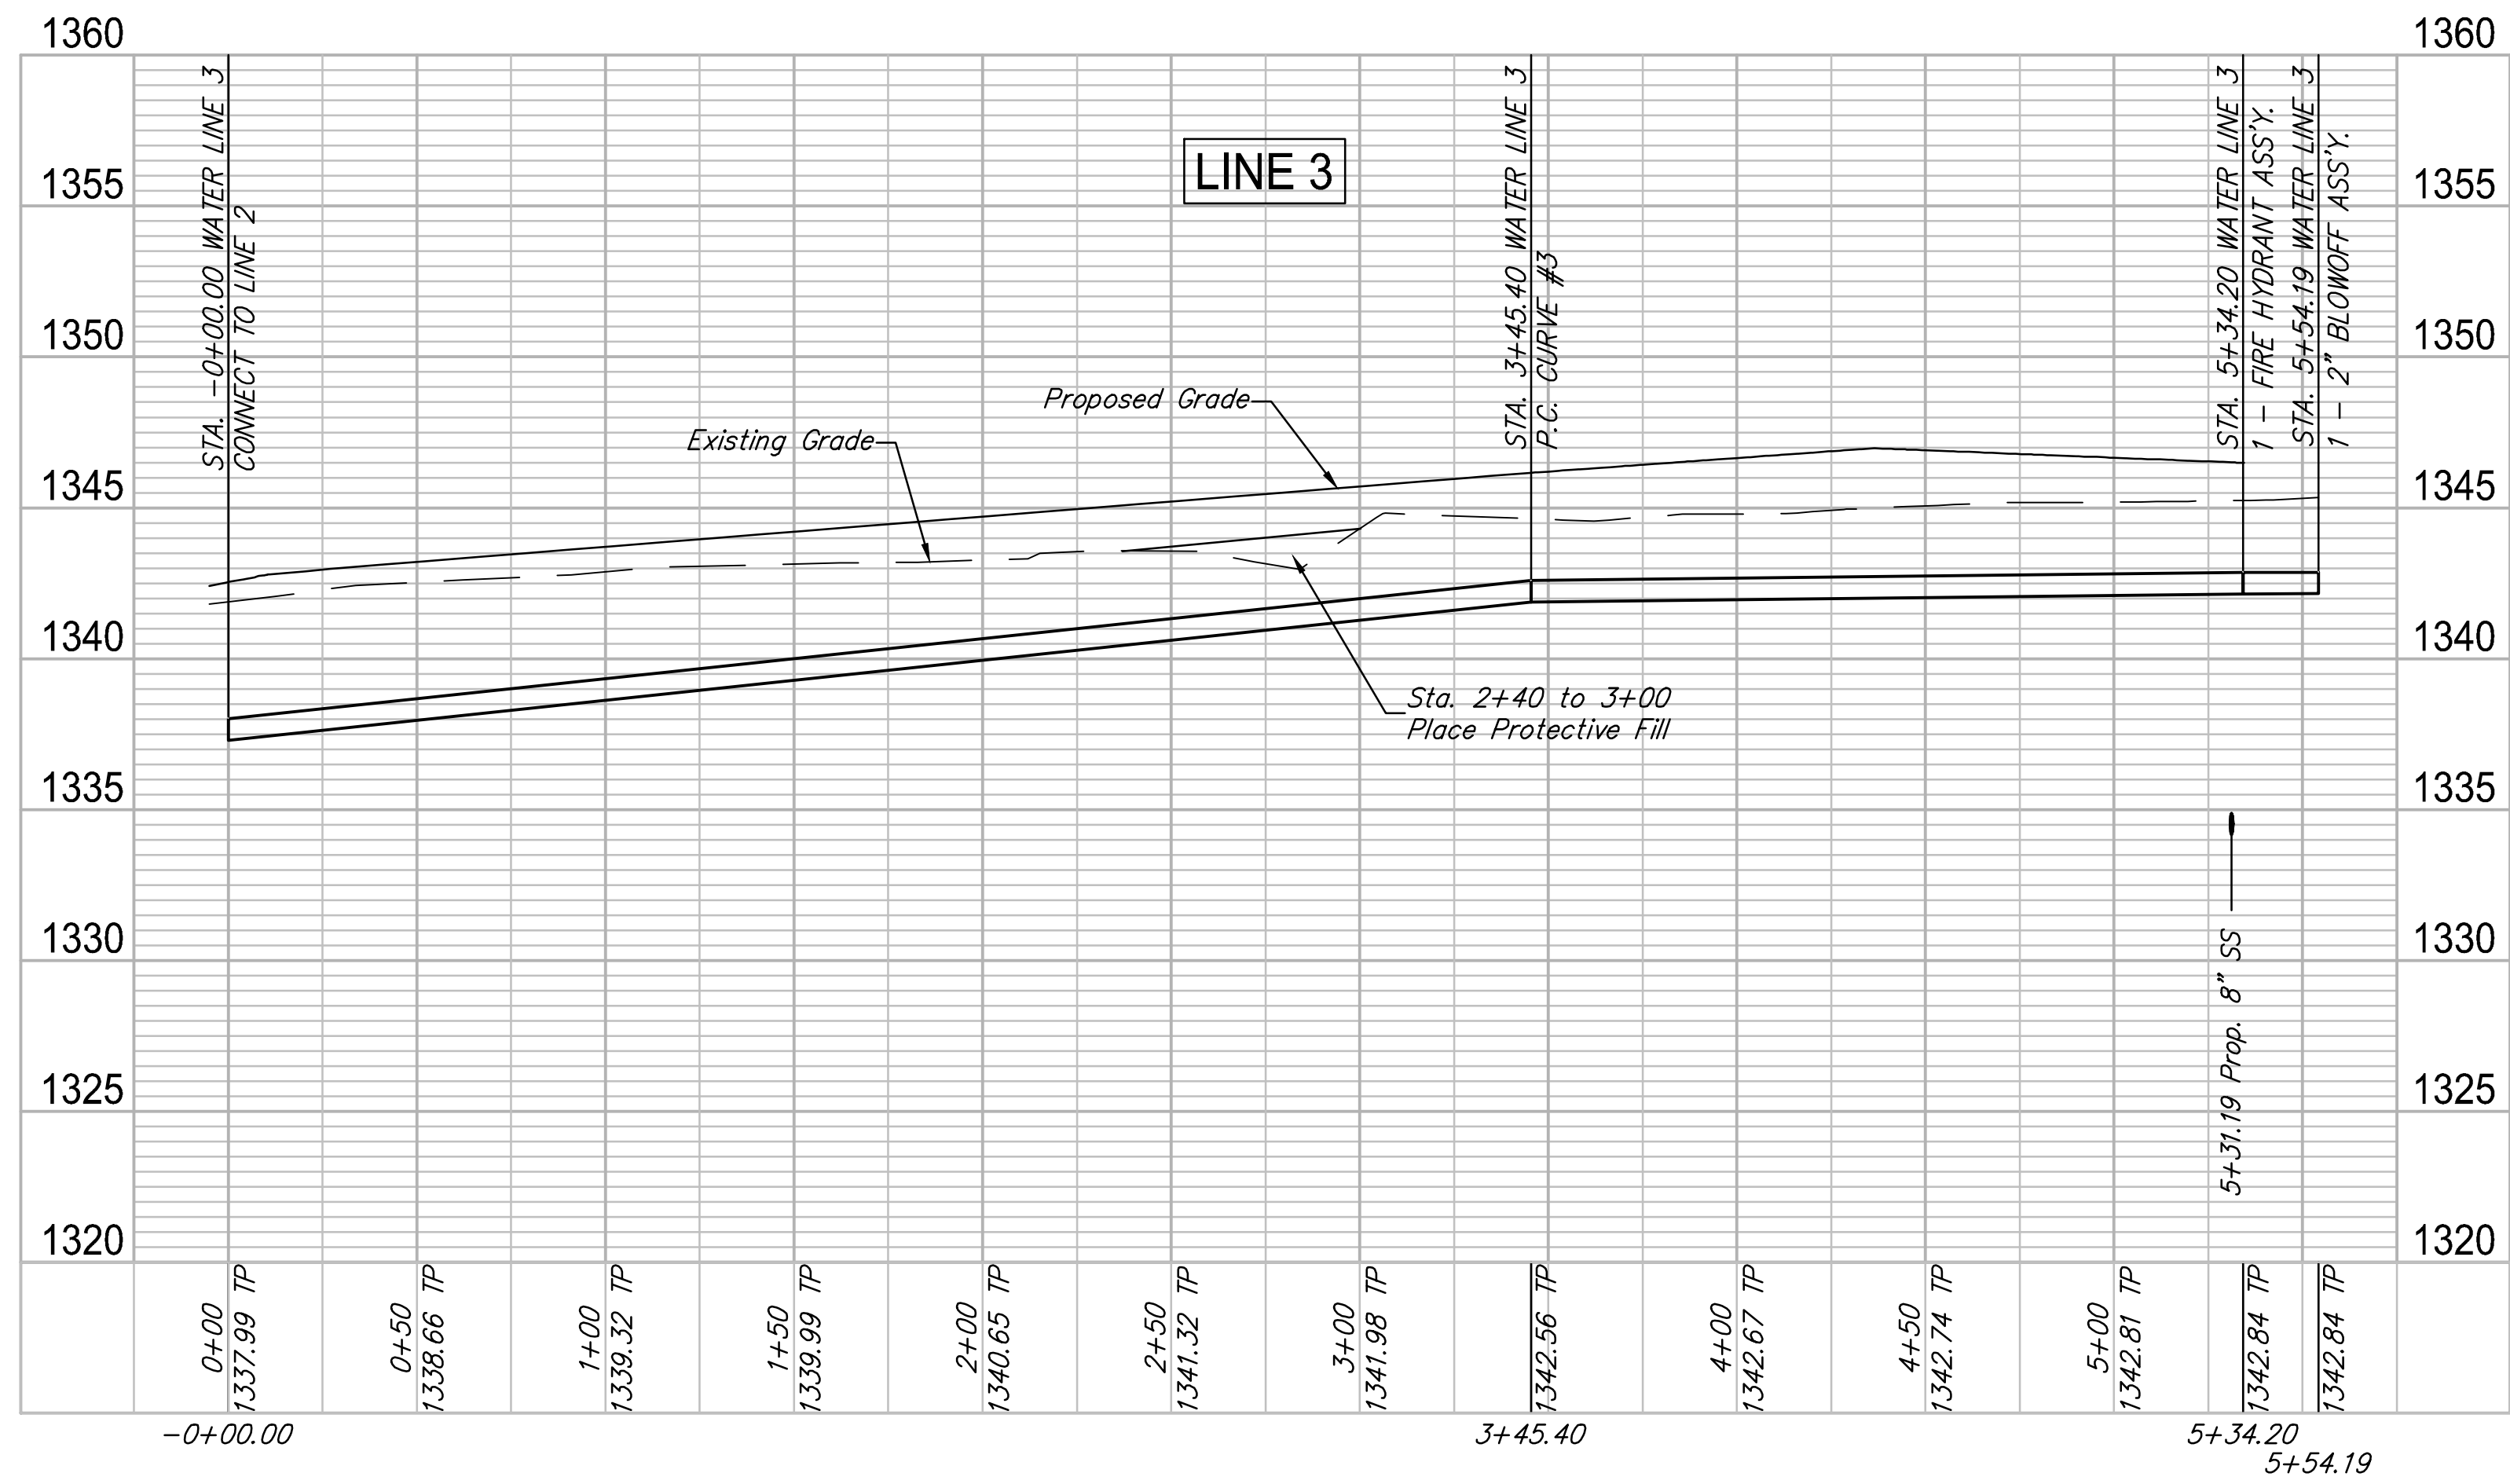
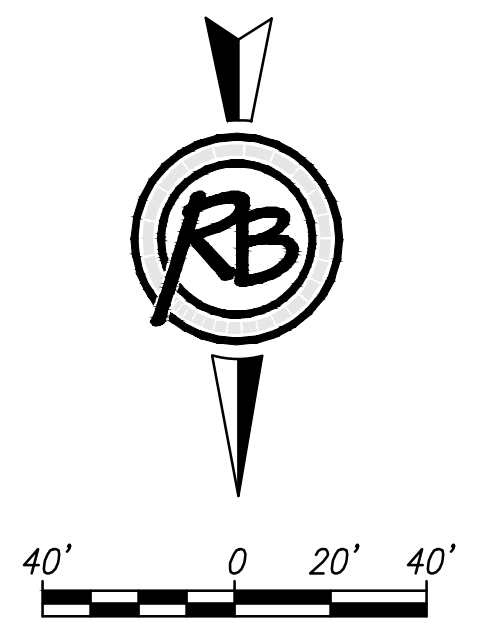


Casa Bella 2nd Addition

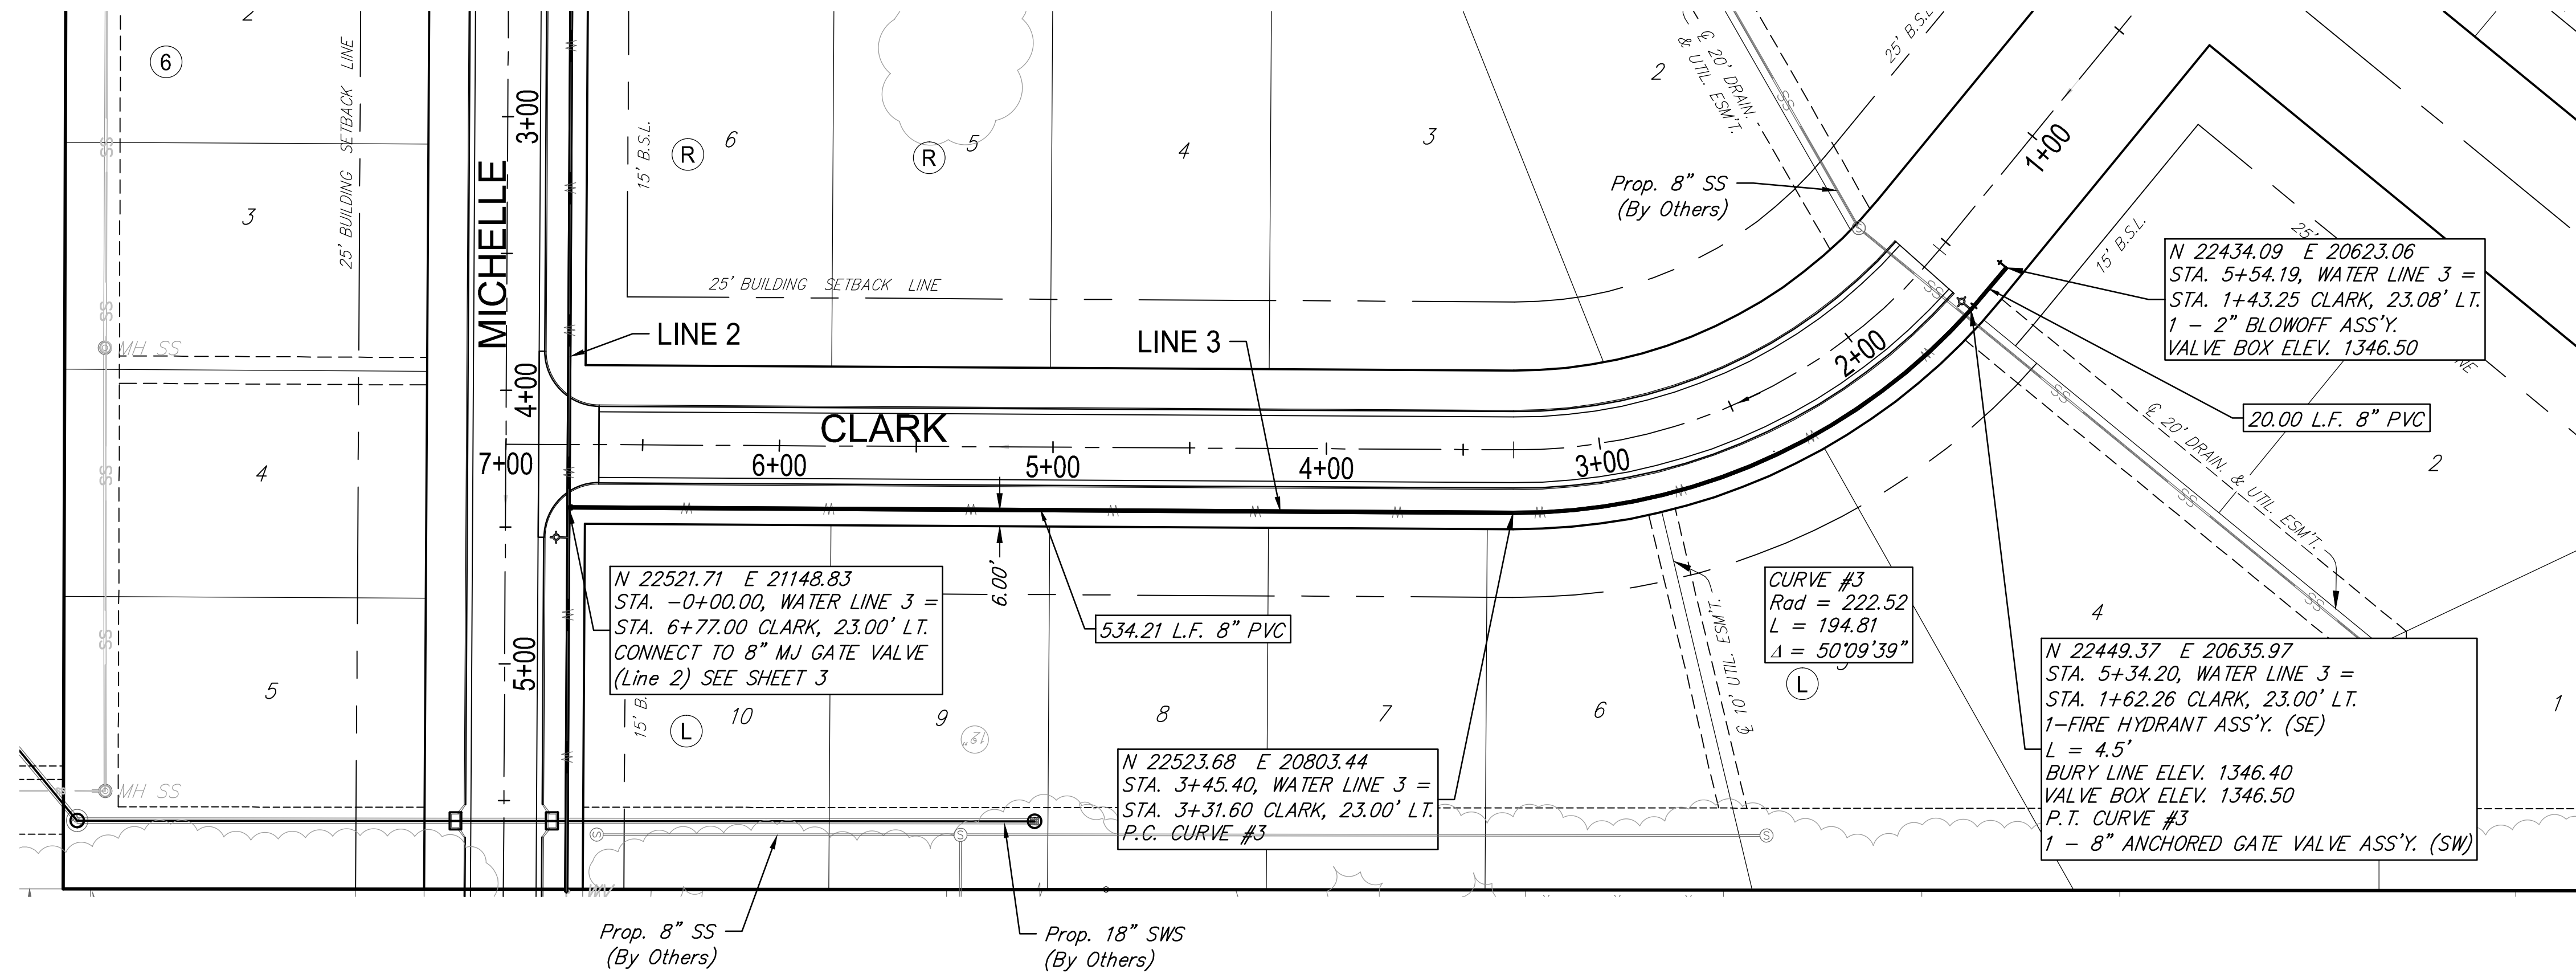

RUGGLES BOHM
 PROFESSIONAL ENGINEER
 LICENSE NO. 15373
 KANSAS
 3-13-17

Casa Bella 2nd - Phase 4
Water Line 3
 Wichita, Kansas

PROJECT NUMBER: 448-90782
 DRAWING FILE: Water 3 (Water Line 3)

DESIGN: KWL
 DRAWN: DPS

REVIEW: 2-9-2016
 DATE: 3/14/2017

RD JOB: 4796E
 SHEET: 4 OF 13