
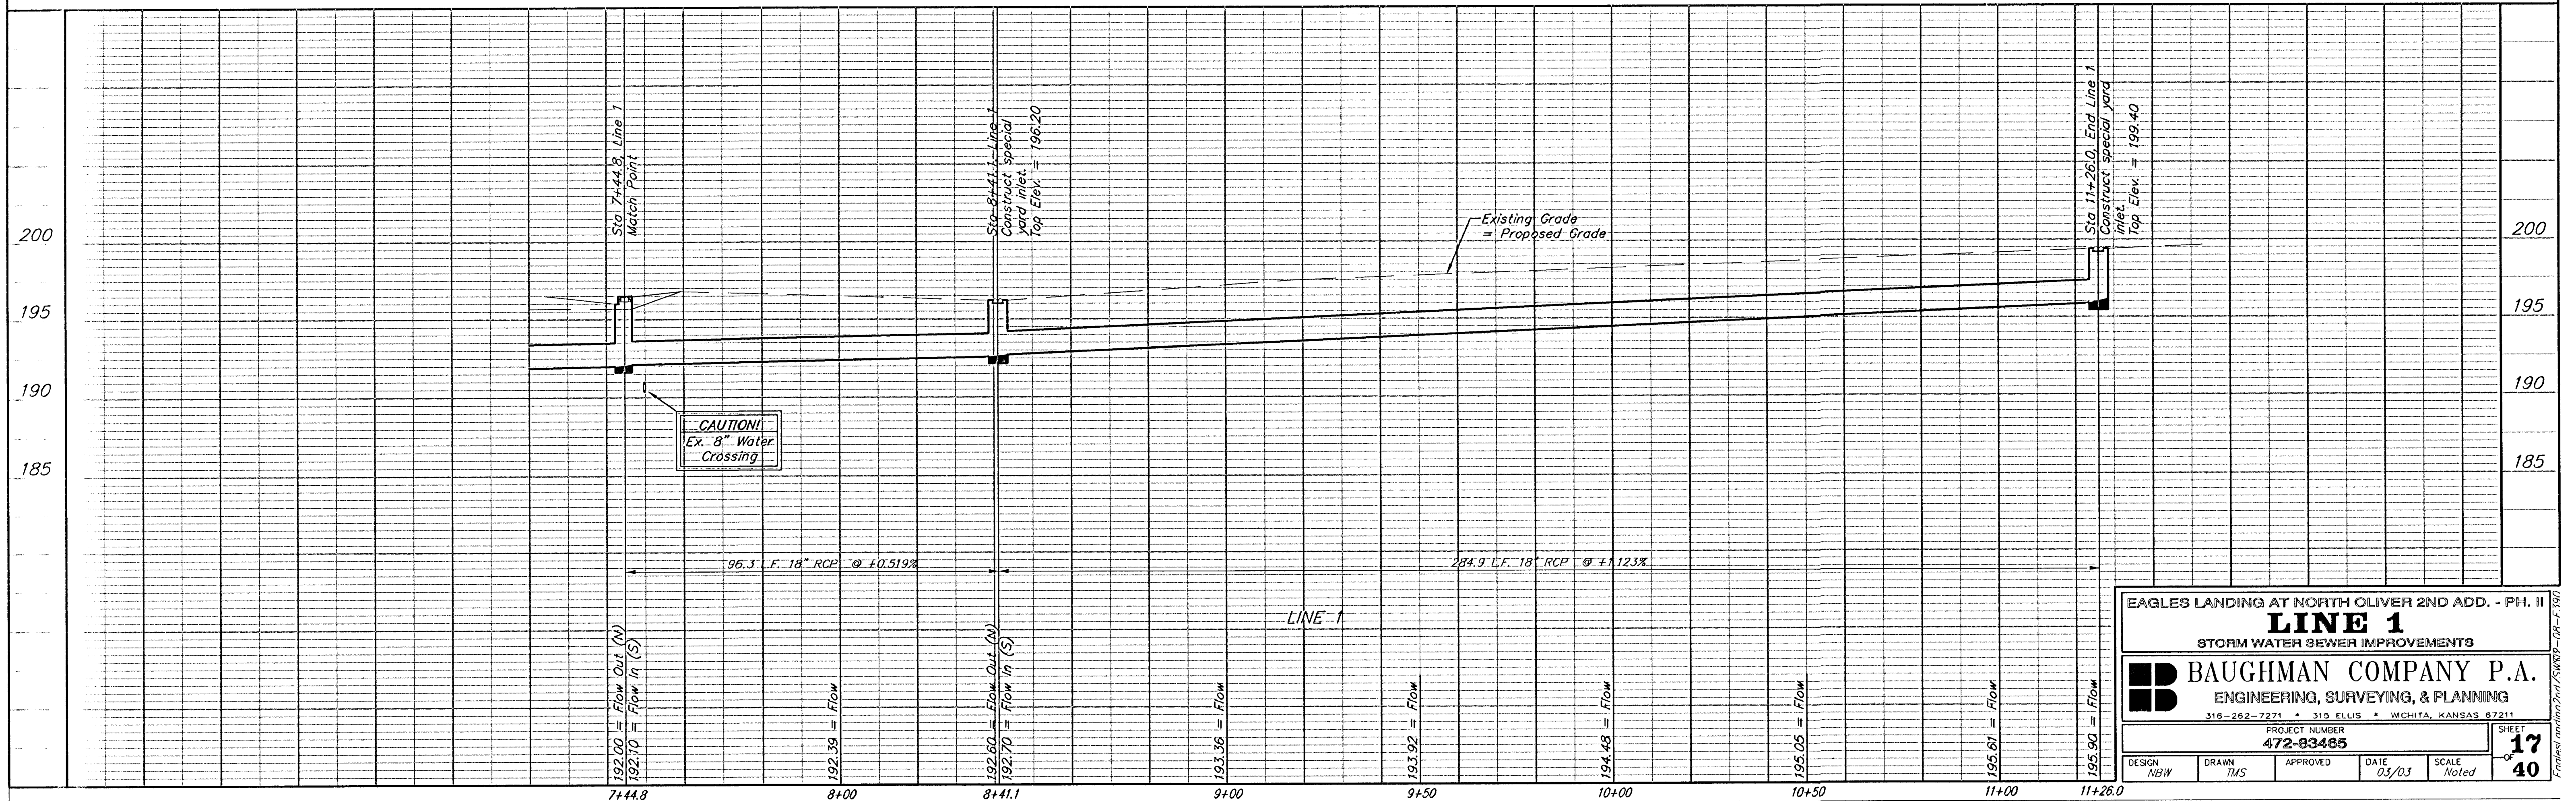


BENCHMARKS:
Oliver and 45th St. N. - Top of
Brass Plate on SW Corner of
R.C.B.C. East of Intersection.
ELEV. = 1398.88 NGVD
(211.48 City Datum)

60d Nail in H.L.P., 33' S. of the
NW Corner of Gov't. Lot 1 in the
NE1/4 of Sec. 26, TWP. 26-S,
R-1-E of the 6th P.M. Elev. =
1377.19 NGVD
(189.79 City Datum)

Scale: 1" = 20' Horizontal
1" = 5' Vertical
• = Iron

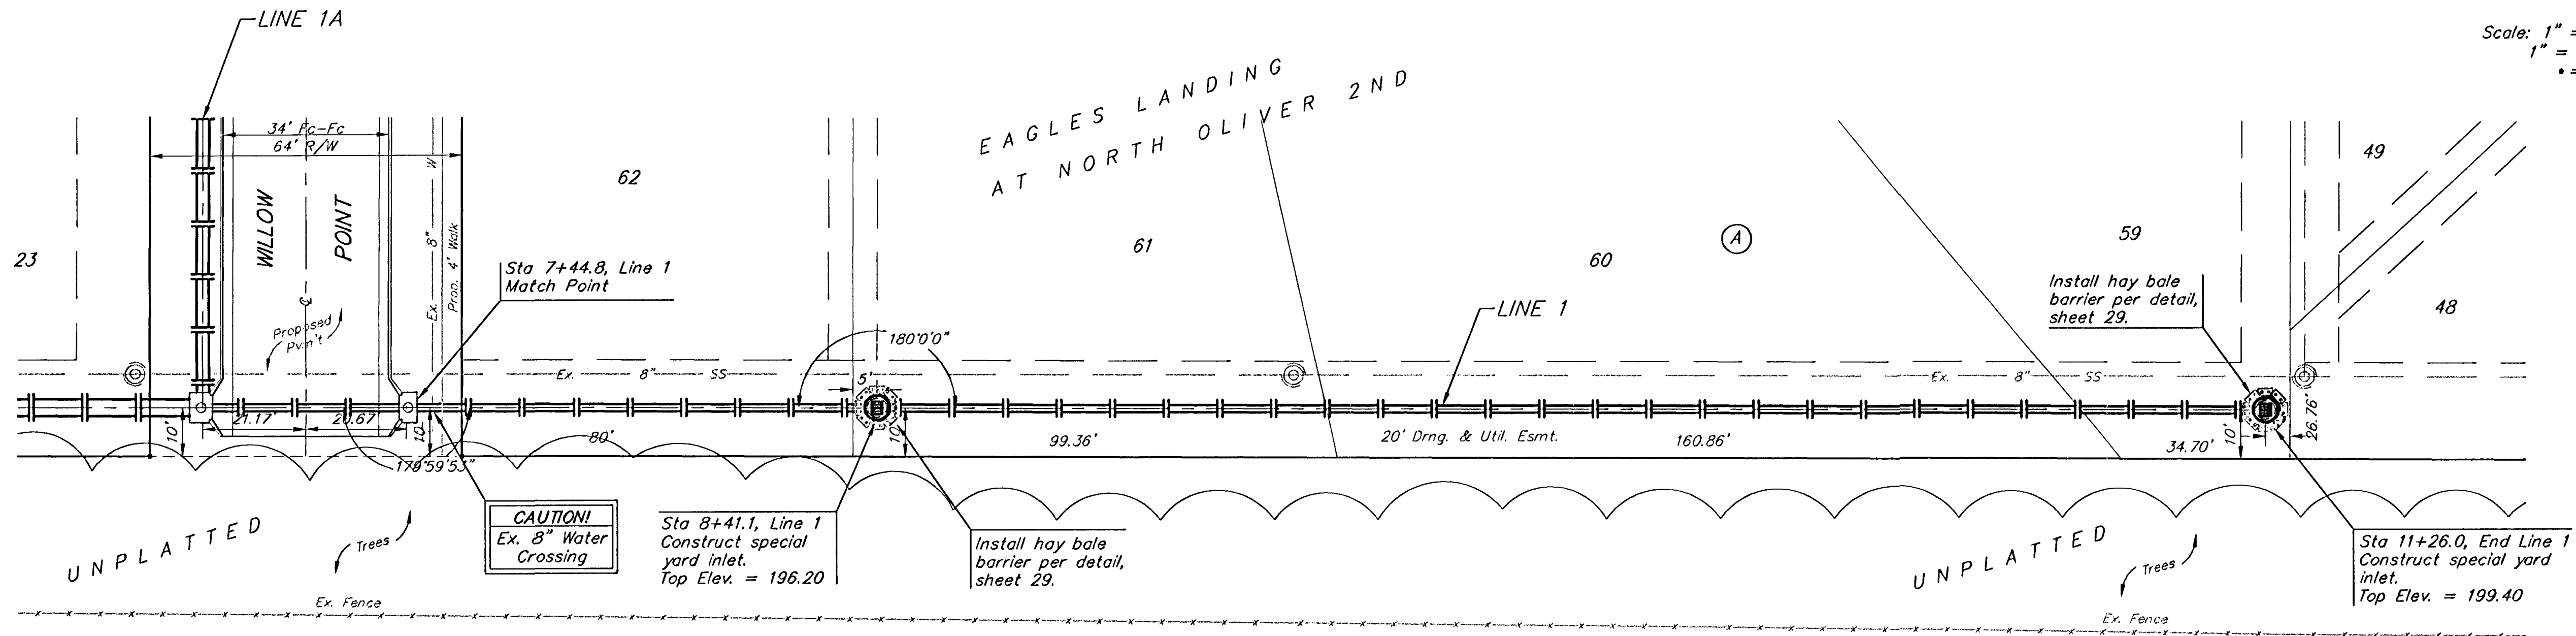

EAGLES LANDING AT NORTH OLIVER 2ND ADD. - PH. II				
LINE 1				
STORM WATER SEWER IMPROVEMENTS				
BAUGHMAN COMPANY P.A.				
ENGINEERING, SURVEYING, & PLANNING				
316-262-7271 • 315 ELLIS • WICHITA, KANSAS 67211				
PROJECT NUMBER				
472-83485				
DESIGN	DRAWN	APPROVED	DATE	SCALE
NBW	TMS		03/03	Noted
SHEET				17
				40