


±

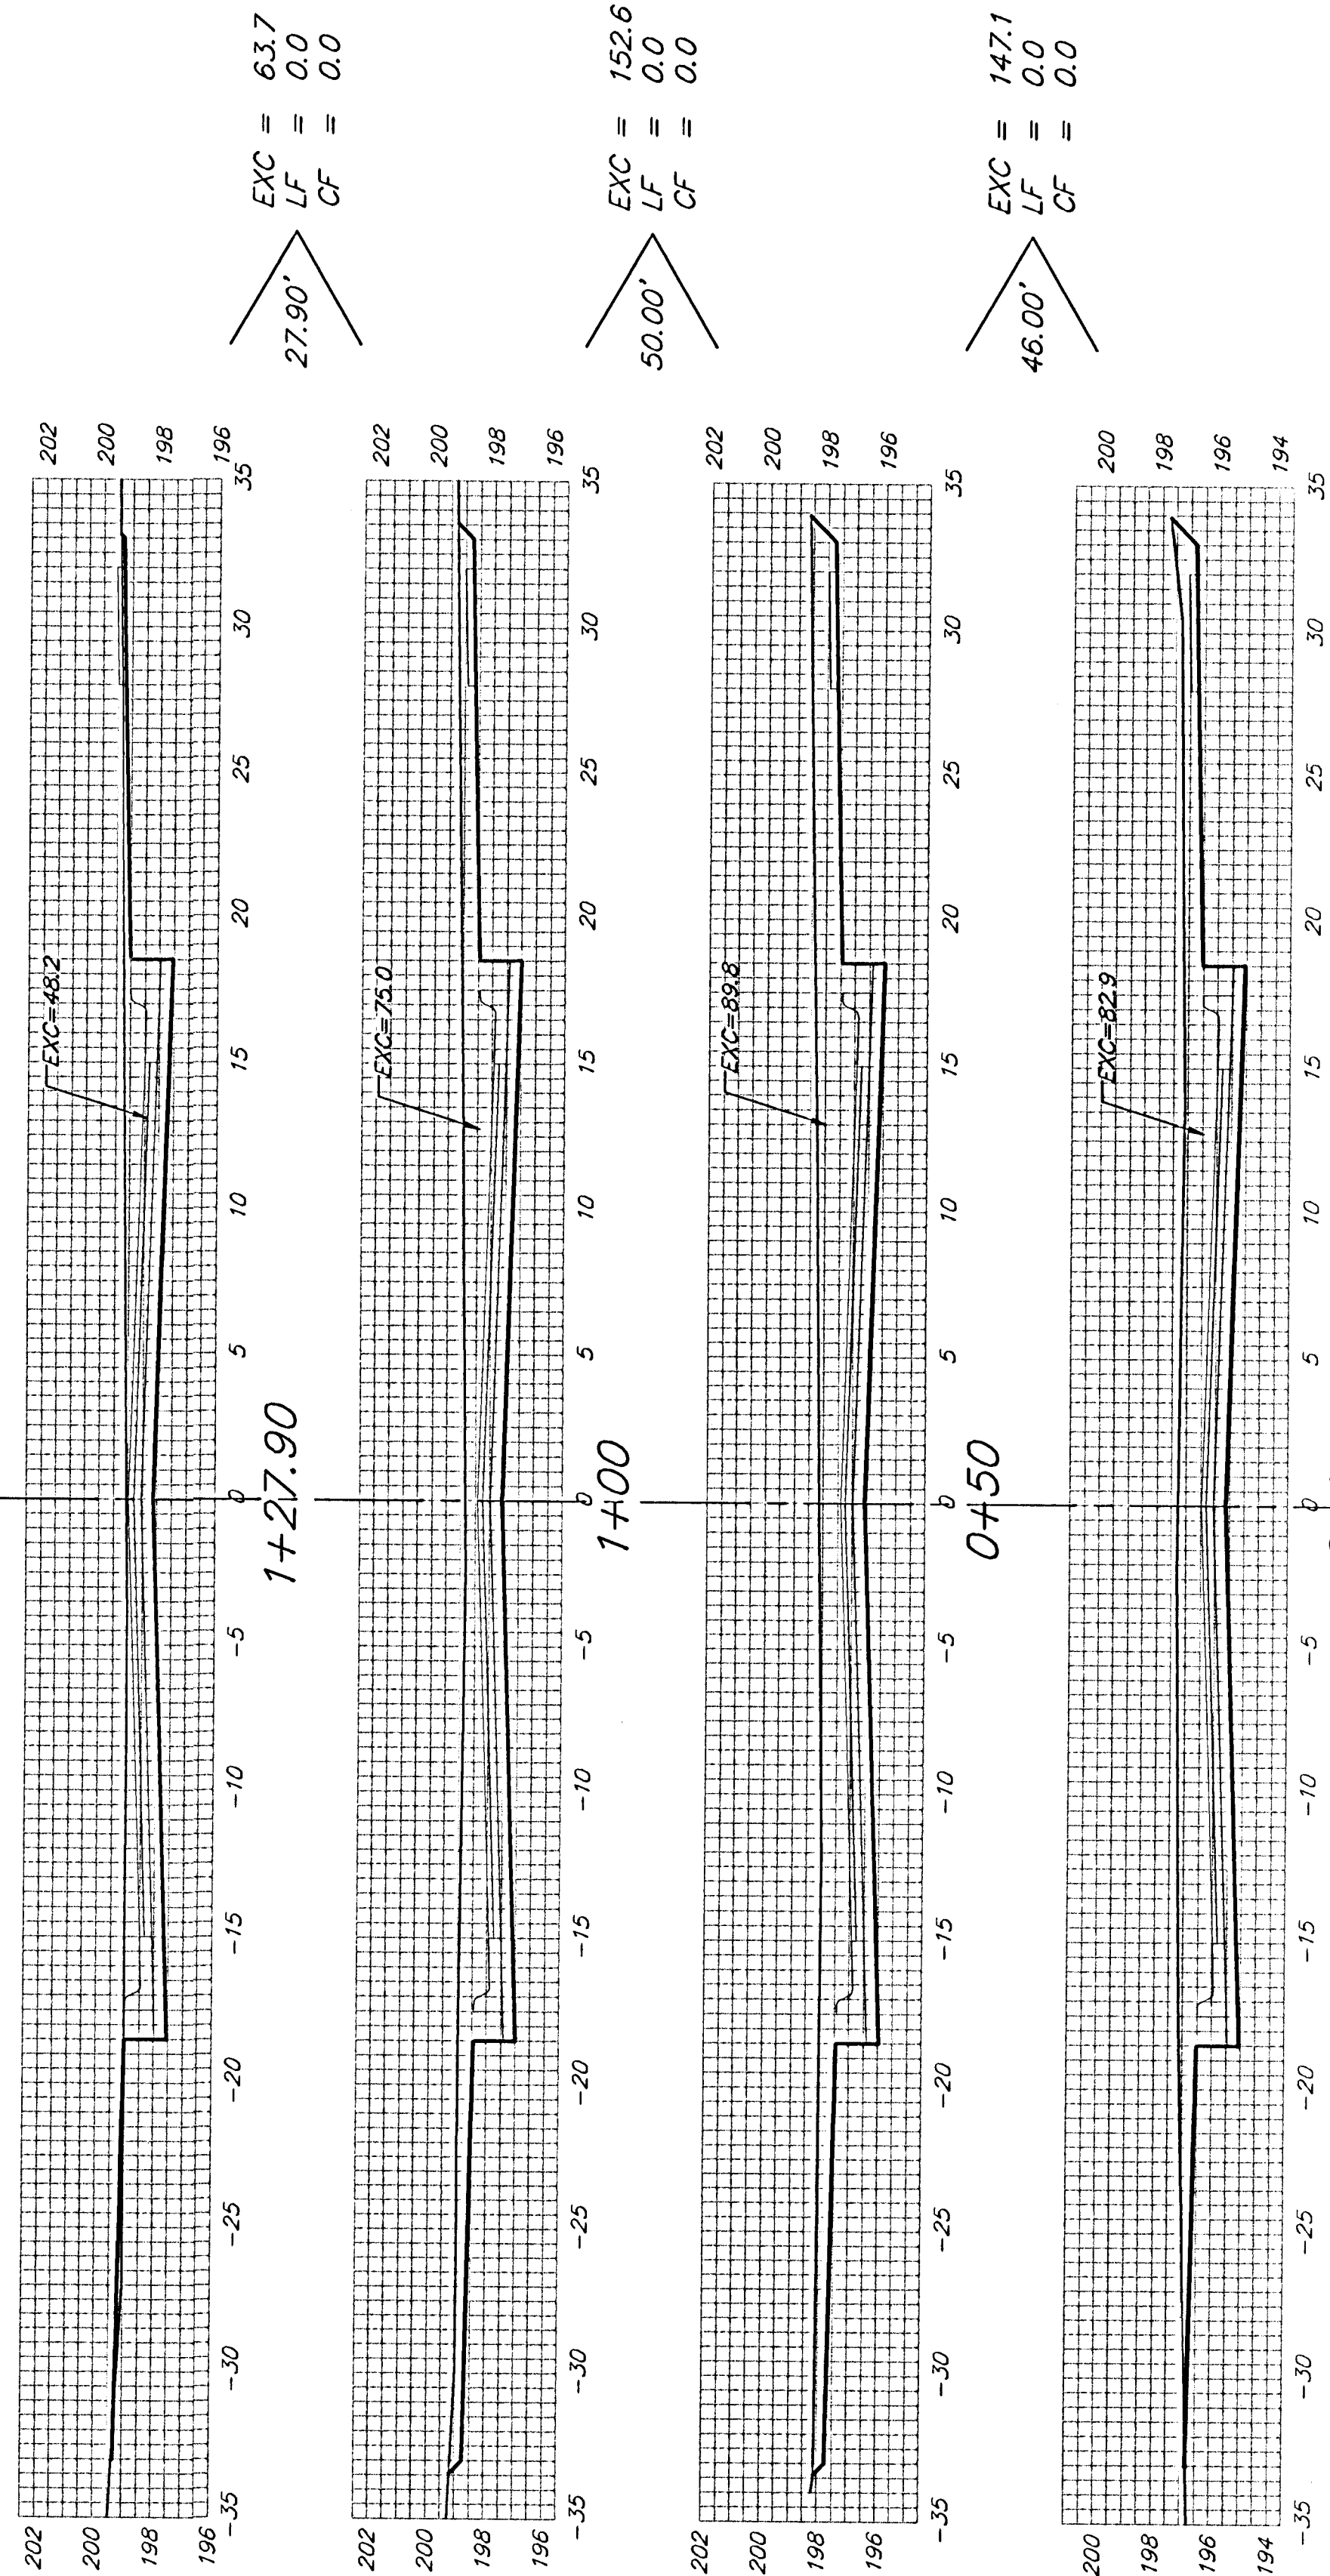

27.90' $\begin{matrix} EXC = 63.7 \\ LF = 0.0 \\ CF = 0.0 \end{matrix}$

50.00' $\begin{matrix} EXC = 152.6 \\ LF = 0.0 \\ CF = 0.0 \end{matrix}$

46.00' $\begin{matrix} EXC = 147.1 \\ LF = 0.0 \\ CF = 0.0 \end{matrix}$

Sheet Totals:
Excavation = 363.4 C.Y.
Loose Fill = 0.0 C.Y.
Compacted Fill = 0.0 C.Y.

BAUGHMAN COMPANY P.A. ENGINEERING, SURVEYING, & PLANNING 316-262-7271 • 315 ELLIS • WICHITA, KANSAS 67211	REV.
	SHEET 35 40
PROJECT NUMBER 472-83485	