


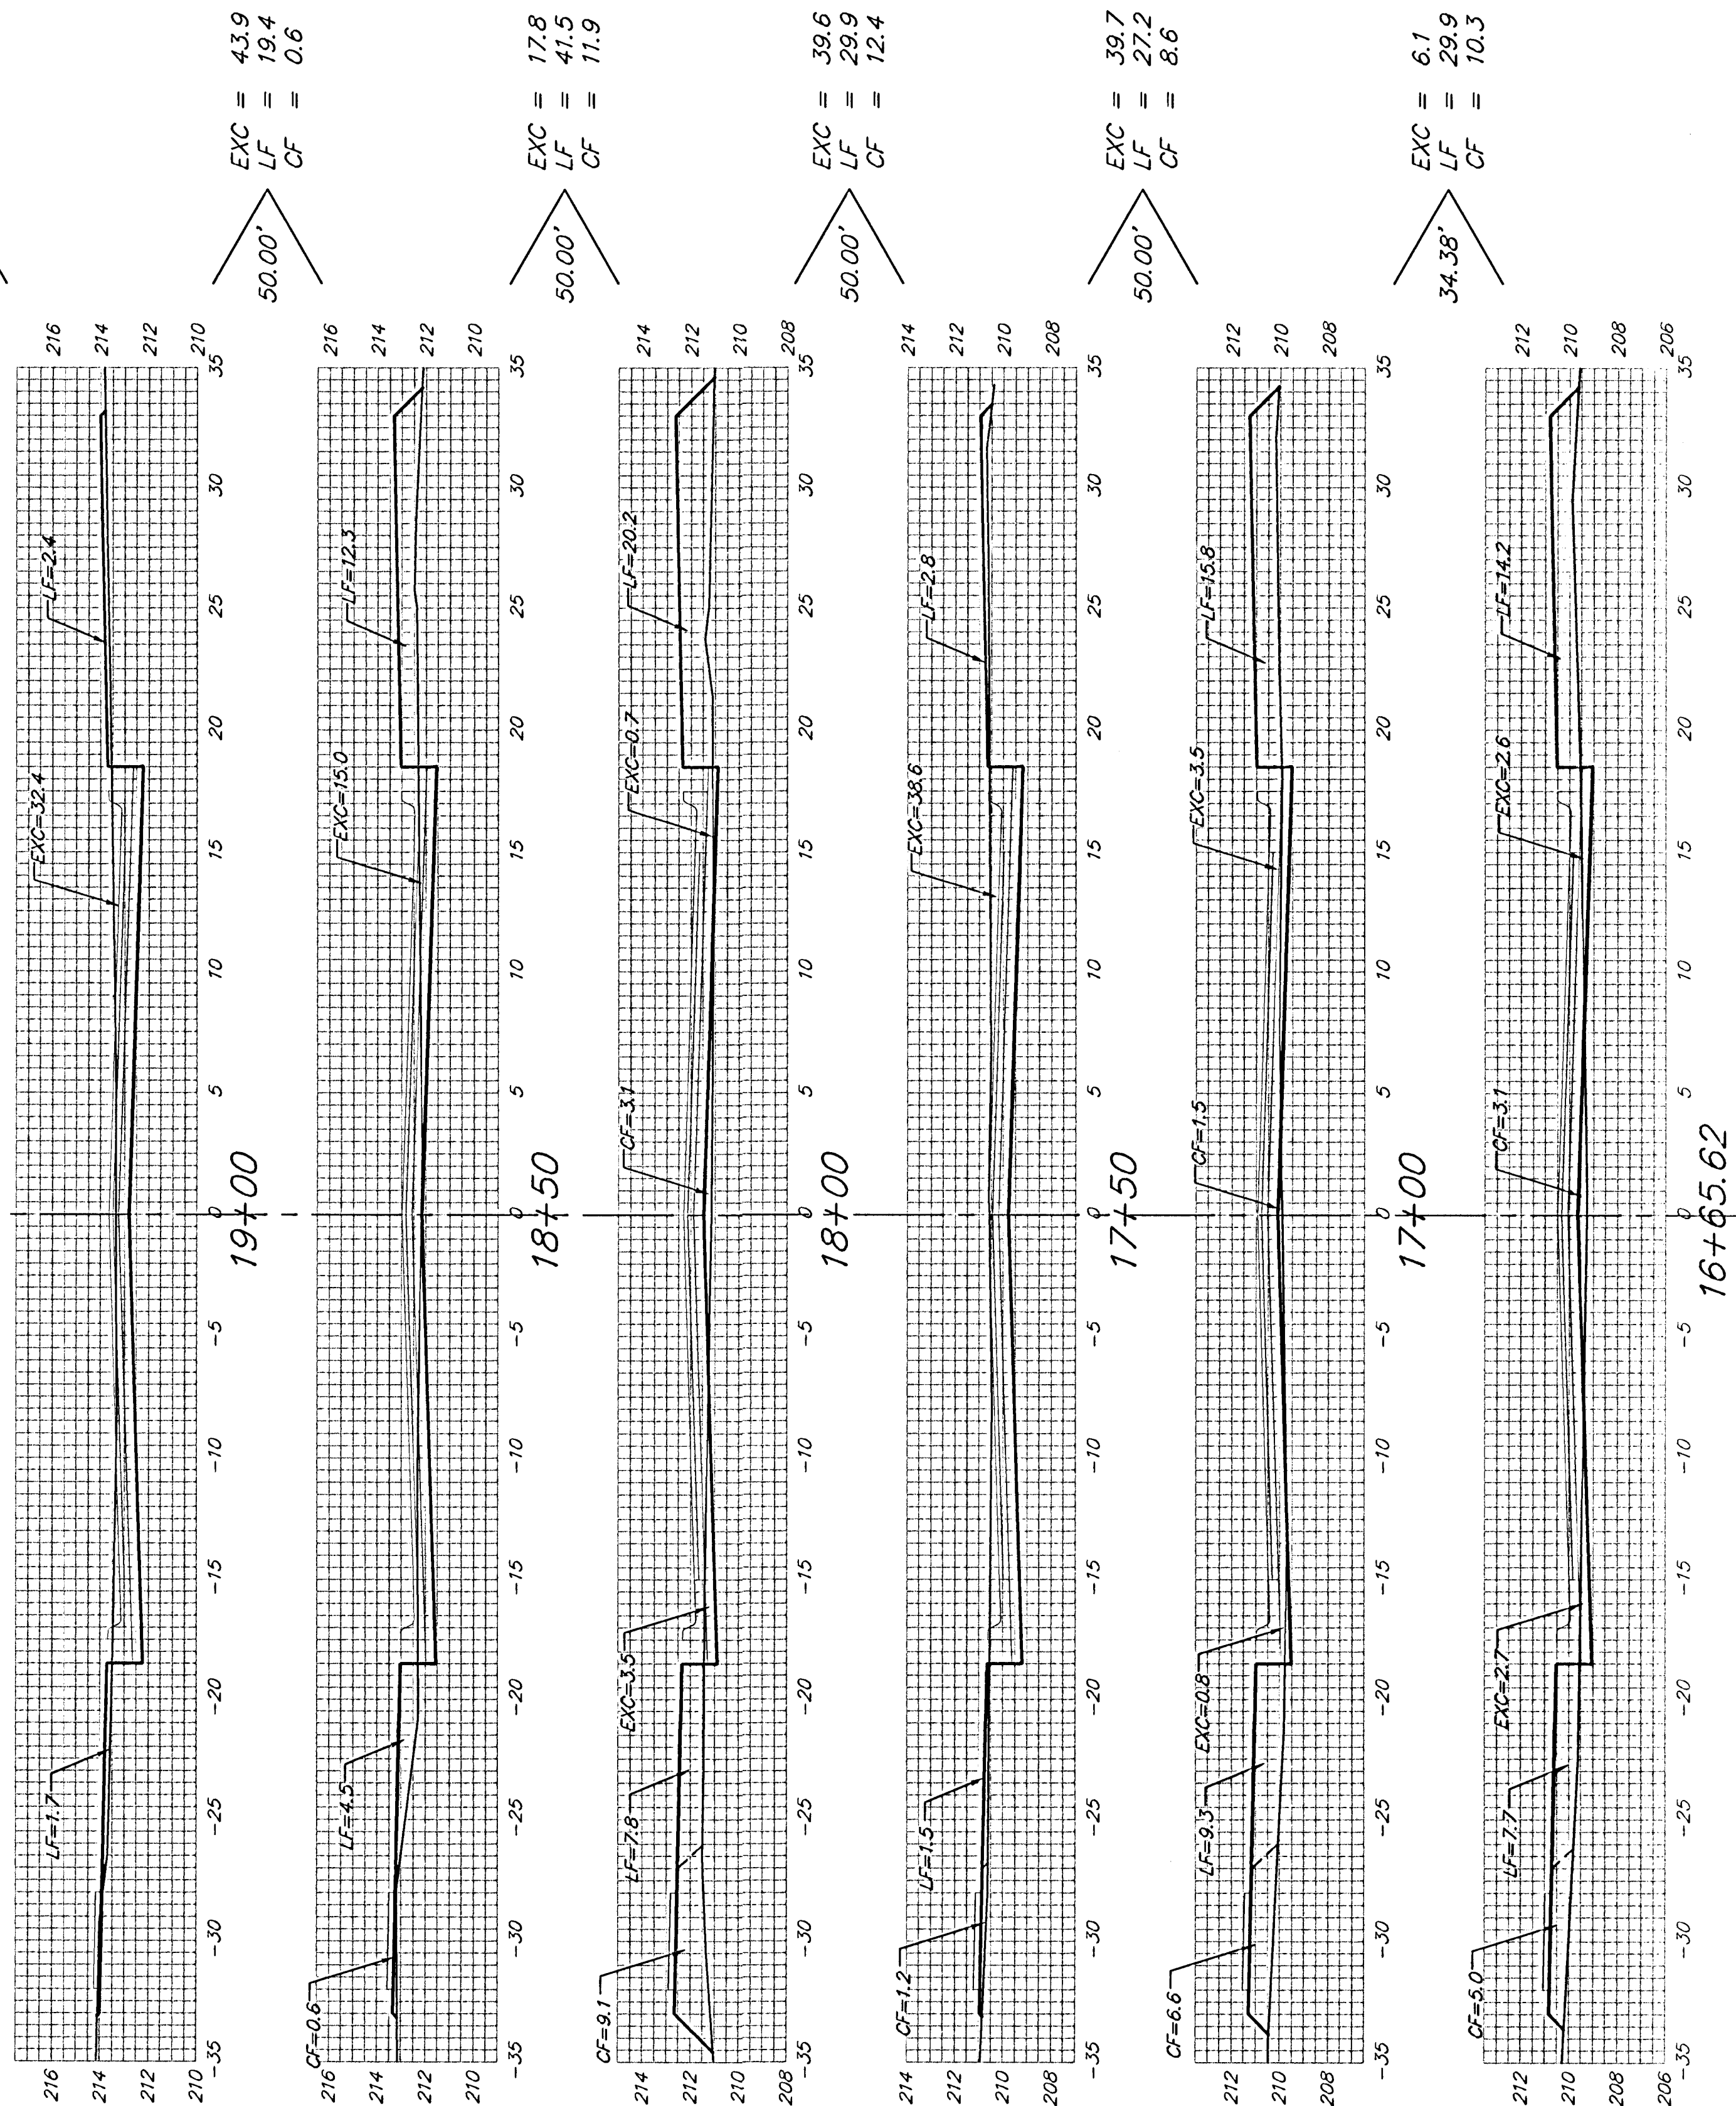

|                |   |            |
|----------------|---|------------|
| Excavation     | = | 158.9 C.Y. |
| Loose Fill     | = | 148.8 C.Y. |
| Compacted Fill | = | 43.8 C.Y.  |