


BENCHMARKS:

BM#1: Disc on Top of Curb
South side of 27th St. N. and
West of 27th Ct. N. Woods
North 3rd Addition
Elev. = 1397.69 NAVD88

BM#2: Northwest 1/4 Corner,
Government Lot 2, Sec. 3,
TWP. 27-S, R-2-E
Elev. = 1405.78 NAVD88

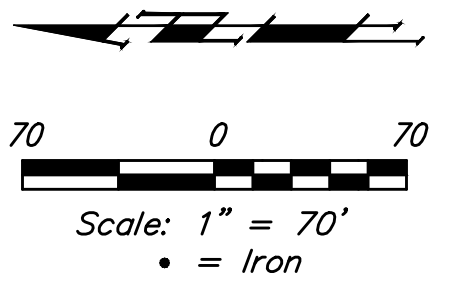

IRONS

Point #	Northing	Easting	Description
1	8836.16	19875.22	IRON
2	8834.89	19745.23	IRON
3	9330.07	19740.41	IRON
4	9460.78	19607.13	IRON
5	9459.34	19459.17	IRON
6	9484.91	19401.97	IRON
7	9641.04	19458.30	IRON
8	9770.00	19455.78	IRON
9	9850.29	19468.21	IRON
10	9930.27	19466.64	IRON
11	9928.55	19378.66	IRON
12	9848.56	19380.22	IRON
13	9768.75	19391.79	IRON
14	9740.59	19392.34	IRON
15	9721.22	19373.72	IRON

Point #	Northing	Easting	Description
16	9689.23	19374.34	IRON
17	9670.60	19393.71	IRON
18	9639.79	19394.31	IRON
19	9482.81	19294.19	IRON
20	9268.31	19155.88	IRON
21	9268.93	19219.88	IRON
22	9424.26	19320.03	IRON
23	9442.70	19353.87	IRON
24	9395.35	19459.79	IRON
25	9396.79	19607.75	IRON
26	9329.45	19676.41	IRON
27	8757.35	19681.98	IRON
28	8676.76	19675.78	IRON
29	8558.16	19672.76	IRON
30	8556.68	19576.71	IRON

Point #	Northing	Easting	Description
31	8498.69	19577.60	IRON
32	8500.31	19682.96	IRON
33	8348.27	19680.08	IRON
34	8333.87	19742.44	IRON
35	8525.85	19743.00	IRON
36	8666.36	19738.93	IRON
37	8757.97	19745.98	IRON
38	8770.89	19745.85	IRON
39	8772.16	19875.91	IRON
40	9938.06	19864.50	IRON
41	9998.06	19863.92	Sec Corner

WATER

Point #	Northing	Easting	Description
6000	8778.21	19880.78	0+00.00
6001	8776.84	19739.79	1+41.00-BEND
6002	8834.83	19739.23	1+99.00-FH
6003	8883.92	19738.75	2+48.09
6004	8998.51	19739.63	3+62.68
6005	9018.51	19739.44	3+82.68
6006	9133.07	19736.33	4+97.28
6007	9330.02	19734.41	6+94.24
6008	8354.81	19740.64	4+24.53
6010	9455.67	19821.96	8+77.87-FH

Point #	Northing	Easting	Description
6011	9456.78	19607.17	8+92.72
6012	9455.20	19444.39	10+55.51-BEND
6013	9468.65	19410.99	10+91.51-BEND
6014	9518.46	19355.10	11+67.05
6015	9639.91	19400.31	2+82.86-PT
6016	9727.71	19398.59	3+70.68-VB
6017	9798.99	19397.20	4+41.97
6018	9849.05	19386.22	4+93.23
6019	9938.66	19384.46	5+82.85-VB
6020	8757.92	19739.98	0+18.92-PC

Point #	Northing	Easting	Description
6021	8667.34	19733.01	1+09.88-PCC
6022	8559.53	19731.01	2+18.08-VB
6023	8524.54	19737.15	2+53.62-PCC
6024	8335.22	19736.59	4+44.53-BO
6025	8552.16	19672.86	0+58.62-FH
6026	8550.61	19572.10	1+59.39-BEND
6027	8568.98	19553.15	1+85.78-BEND
6028	8568.45	19518.52	2+20.42-BEND
6029	8543.58	19494.40	2+55.07-BEND
6030	8508.94	19494.93	2+89.71-BEND

Point #	Northing	Easting	Description
6031	8484.83	19519.80	3+24.35-BEND
6032	8485.36	19554.44	3+58.99-BEND
6033	8503.80	19572.33	3+84.68-BO
6034	9477.32	19296.61	0+78.47-PCC
6035	9435.50	19230.45	0+00.00-BO



Baughman

Firefly Way Addition Phase I
COORDINATES
Water Distribution Improvements

Baughman Company, P.A. 315 Ellis St. Wichita, KS 67211 P 316-262-7271 F 316-262-0149
ENGINEERING | SURVEYING | PLANNING | LANDSCAPE ARCHITECTURE

PROJECT NUMBER
468

REVISIONS:

DESIGN
AEG

APPROVED

SCALE
Noted

SHEET
16 OF 18

DRAWN
DJL

DATE
2/17