


P.V.I.
Elev. = 179.00
No V.C.

Curve #3
Curve Data Based on Face of Curb
Rad. = 200' Delta = 24° 35' 15" Tangent = 43.58'
Arc = 85.84' L.C. = 85.17' Def/Ft. = 8.59302 Min.

Station	Arc	FACE CHORD LENGTHS 8' Rt.	Defl.	T. Defl.
G	-	-	0°00'00"	0°00'00"
H	14.40'	13.82'	2°03'44"	2°03'44"
I	22.68'	21.76'	3°14'53"	5°18'38"
J	22.90'	21.97'	3°16'47"	8°35'24"
K	23.02'	22.08'	3°17'48"	11°53'13"
L	2.84'	2.73'	0°24'24"	12°17'37"

Station	Arc
1+50.00	
1+61.75	
1+75.00	
1+95.60	
2+00.00	
2+25.00	
2+50.00	
2+53.08	
2+75.00	
3+00.00	
3+25.00	
3+50.00	
3+65.42	

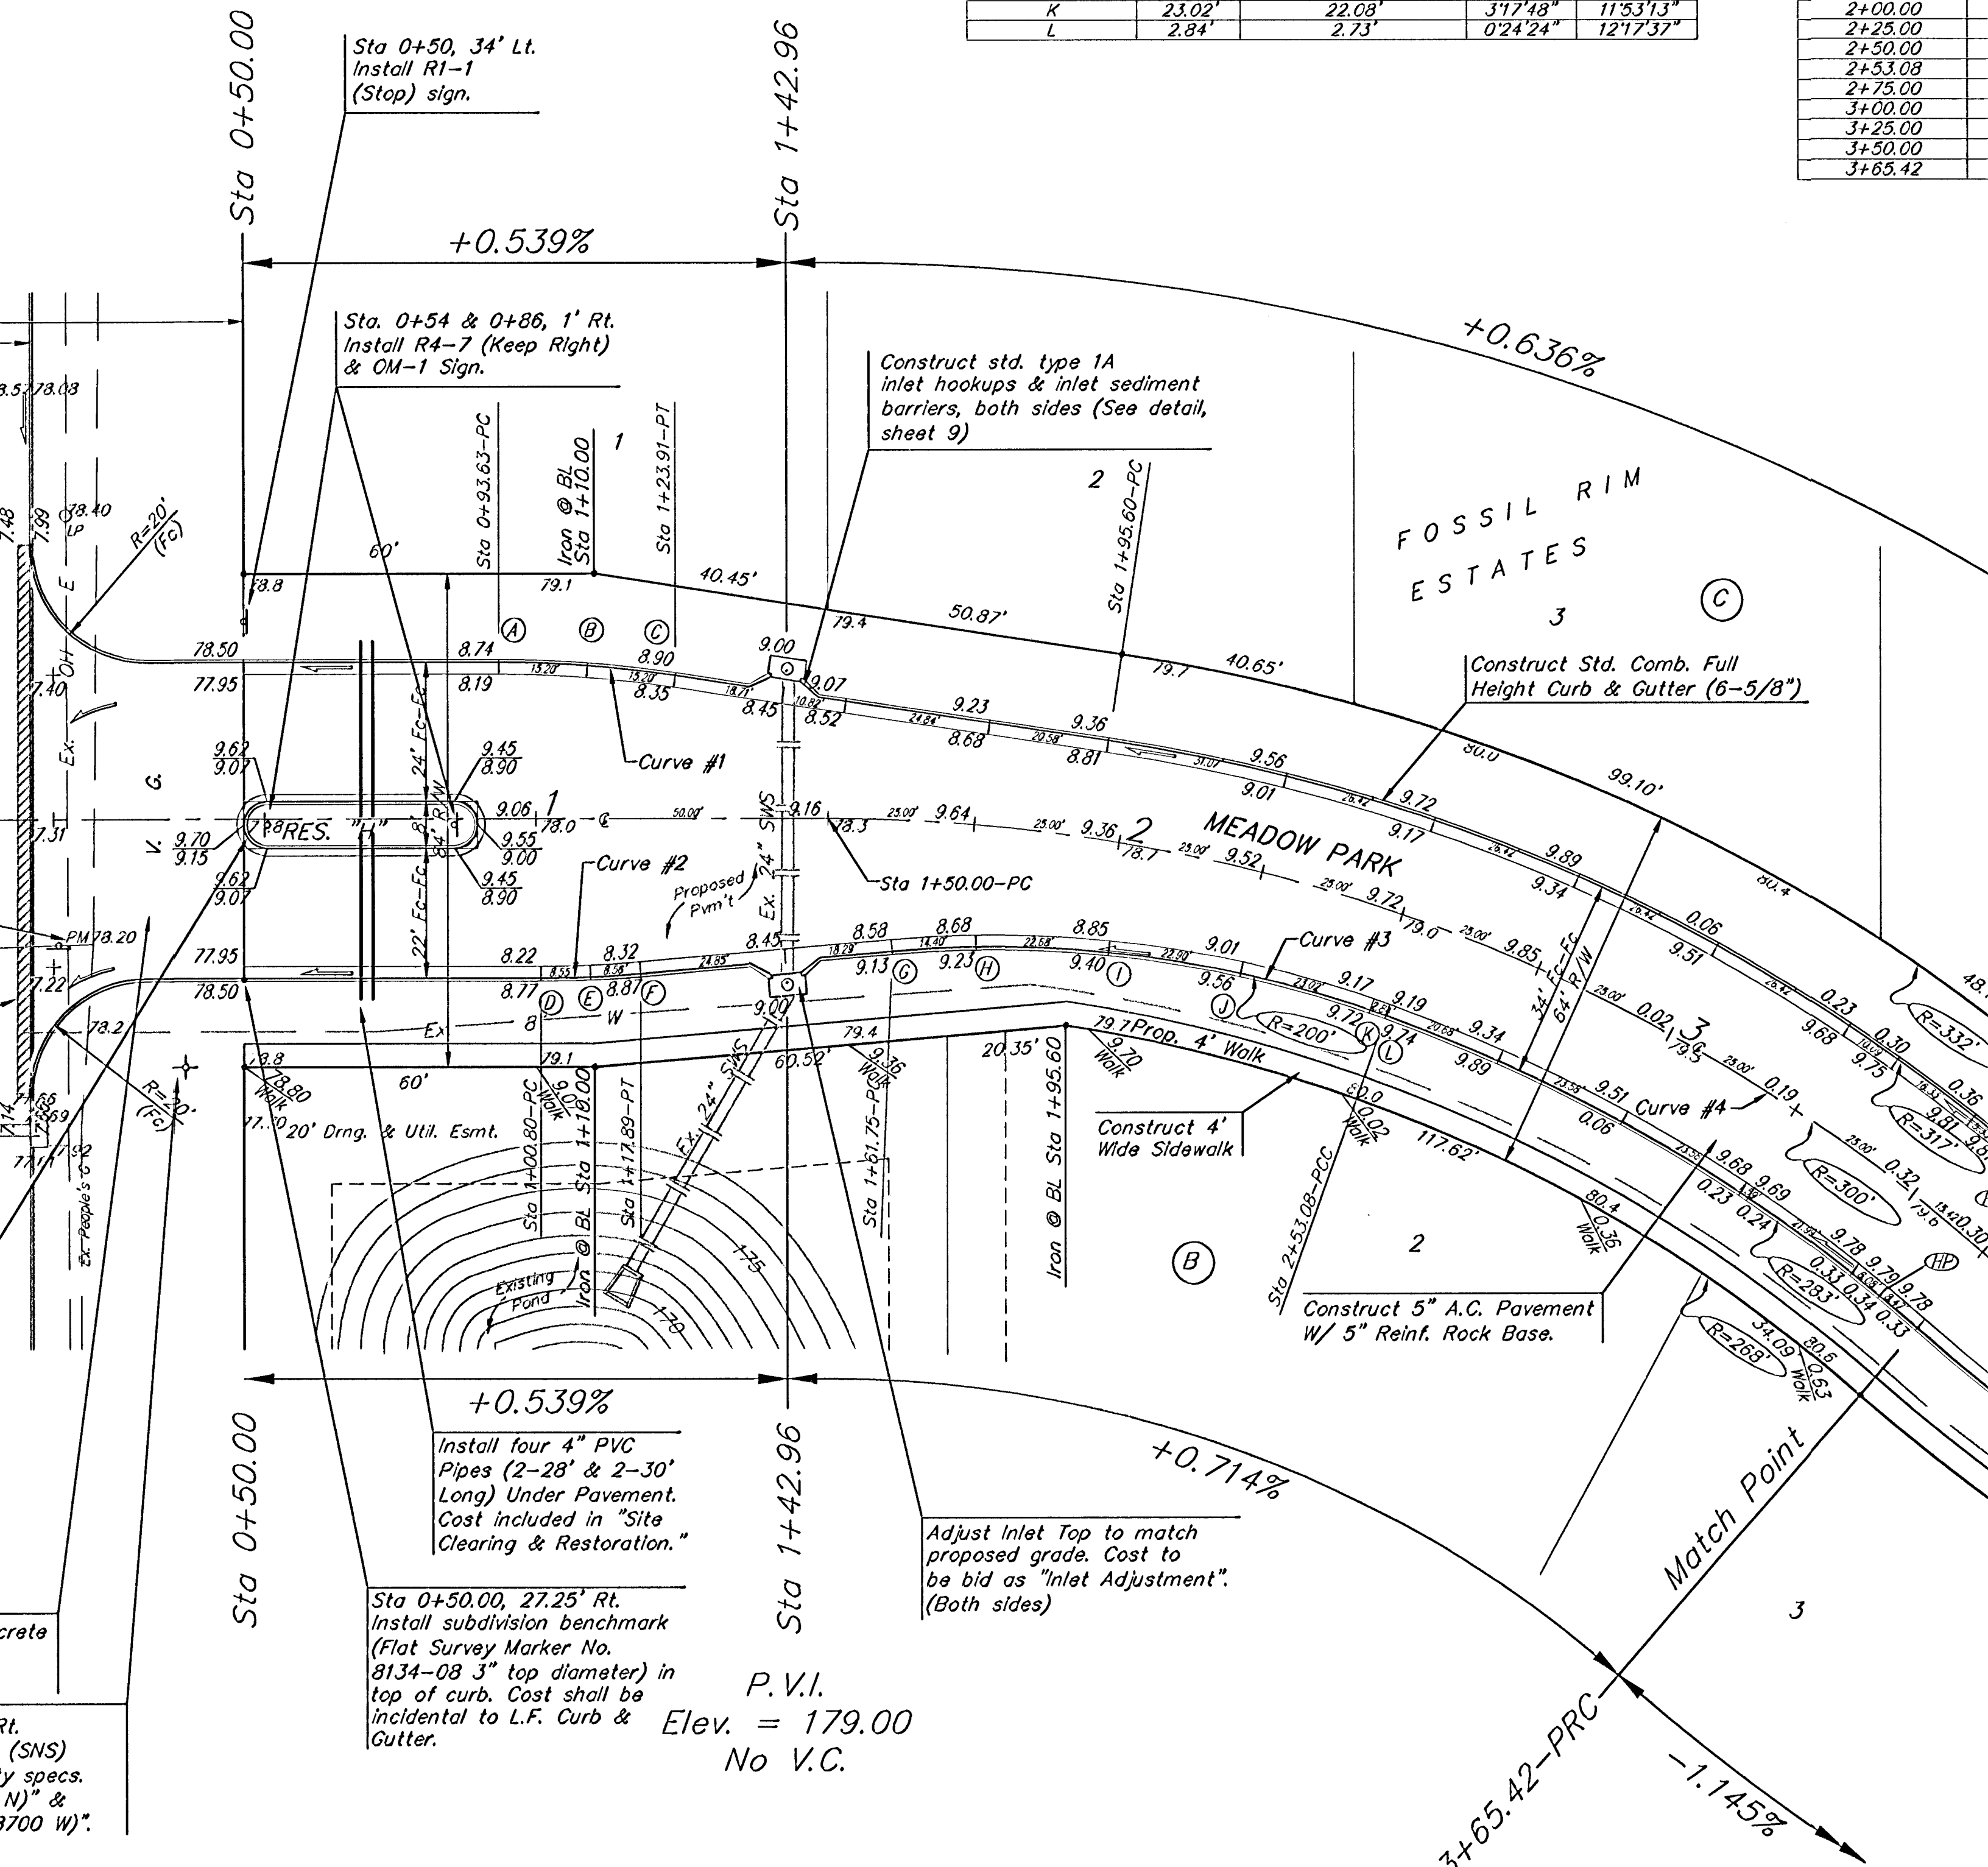

Curve #2
Curve Data Based on Face of Curb
Rad. = 200' Delta = 4° 54' 05" Tangent = 8.56'
Arc = 17.11' L.C. = 17.10' Def/Ft. = 8.59390 Min.

Station	Arc	FACE CHORD LENGTHS 8' Rt.	Defl.	T. D
D	-	-	0°00'00"	0°00'00"
E	8.55'	8.89'	1°13'29"	1°13'29"
F	8.56'	8.90'	1°13'34"	2°27'03"

P.V.I.
Elev. = 180.50
V.C.