


P.V.I.
Elev. = 183.52
44.10' V.C.

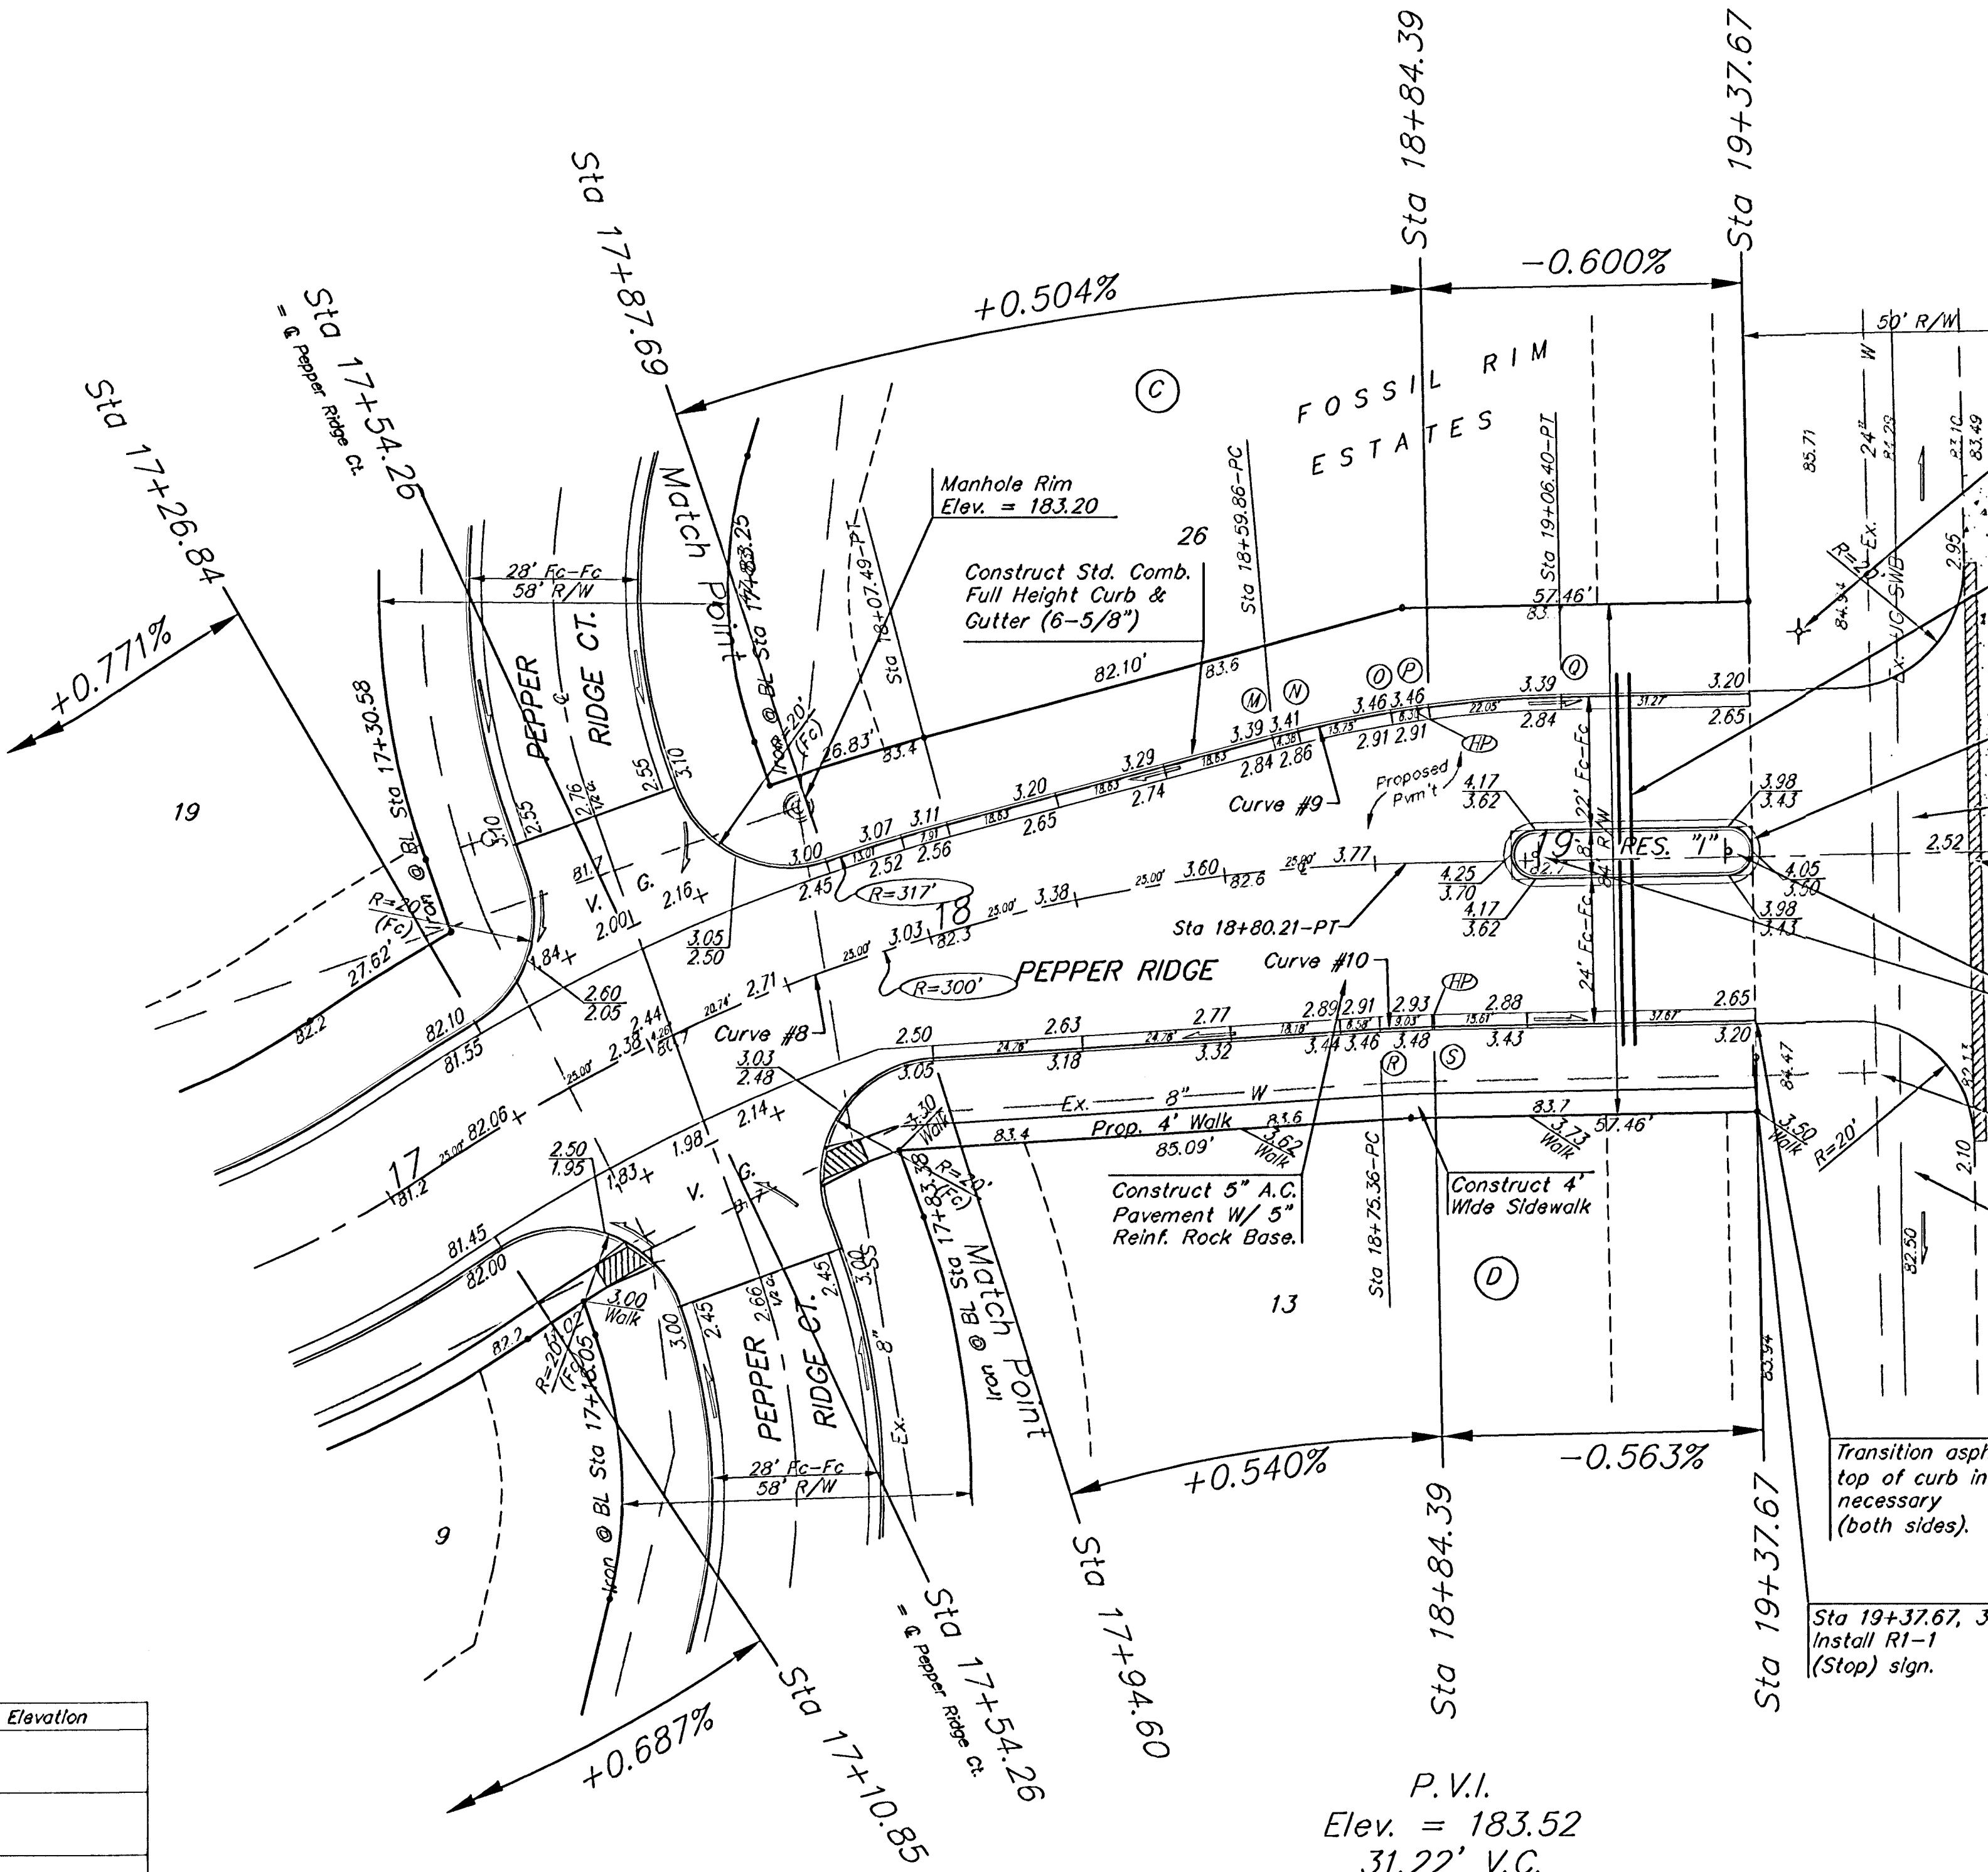

Transition asph
top of curb in
necessary
(both sides).

Sta 19+37.67, 3
Install R1-1
(Stop) sign.

P.V.I.
Elev. = 183.52
31.22' V.C.

Elevation