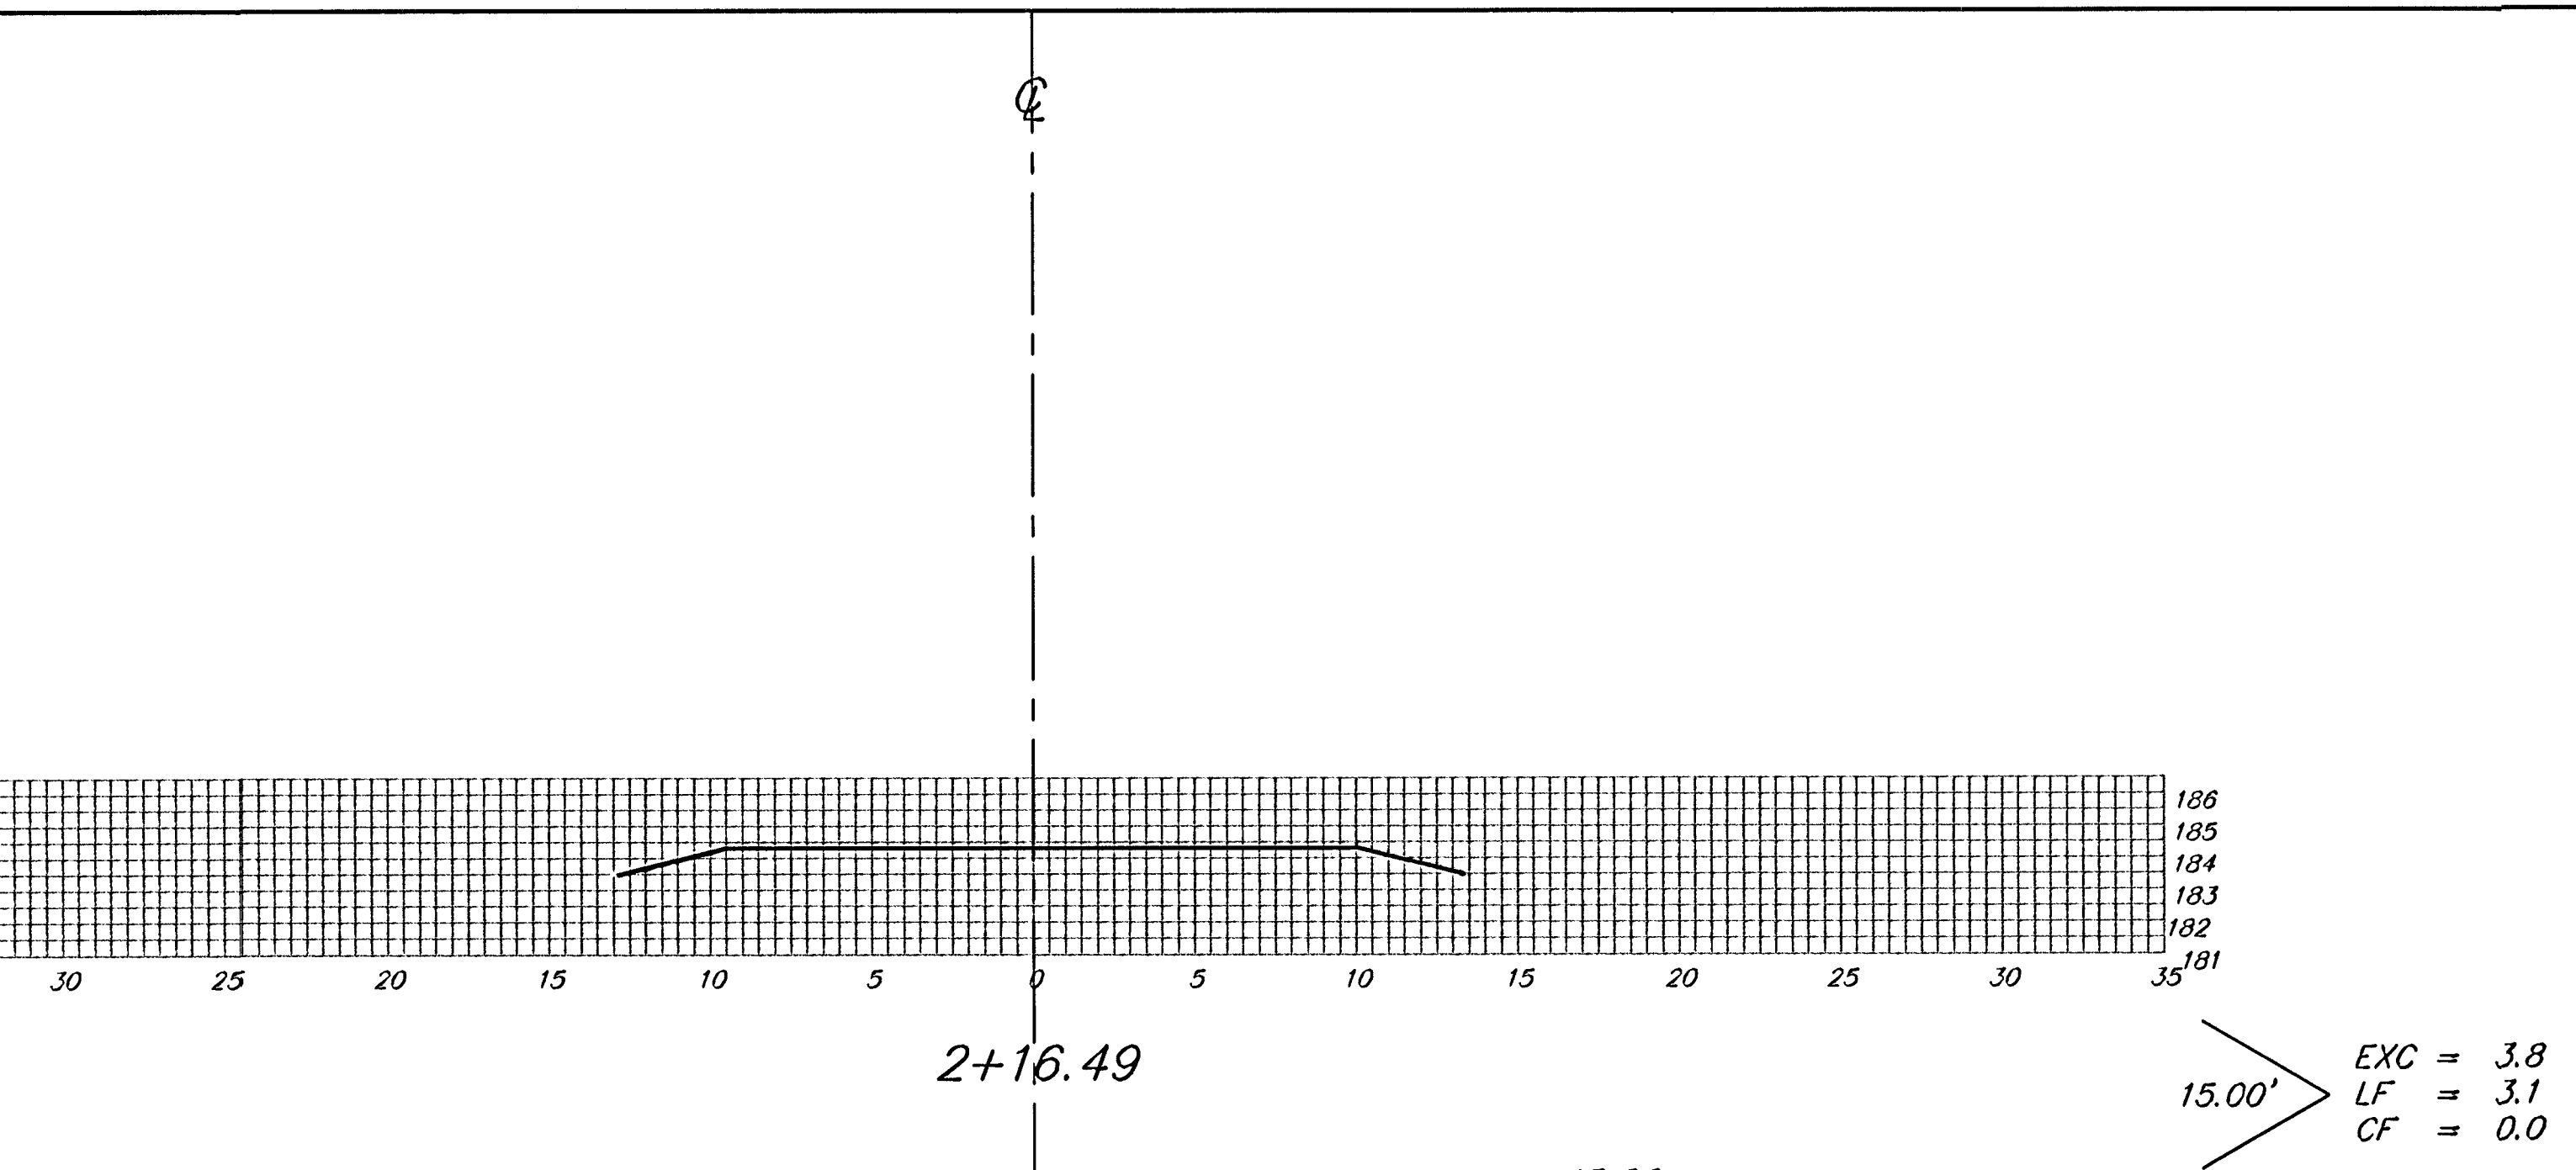


PEPPER RIDGE CT. (LOTS 9-13, D)