

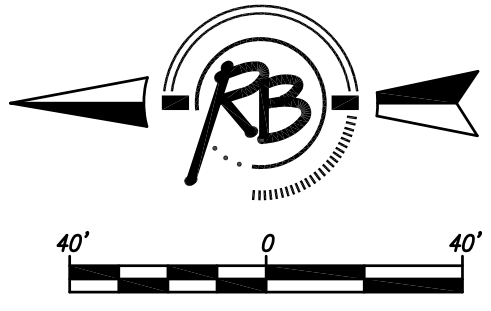


# CAMBRIA ADDITION

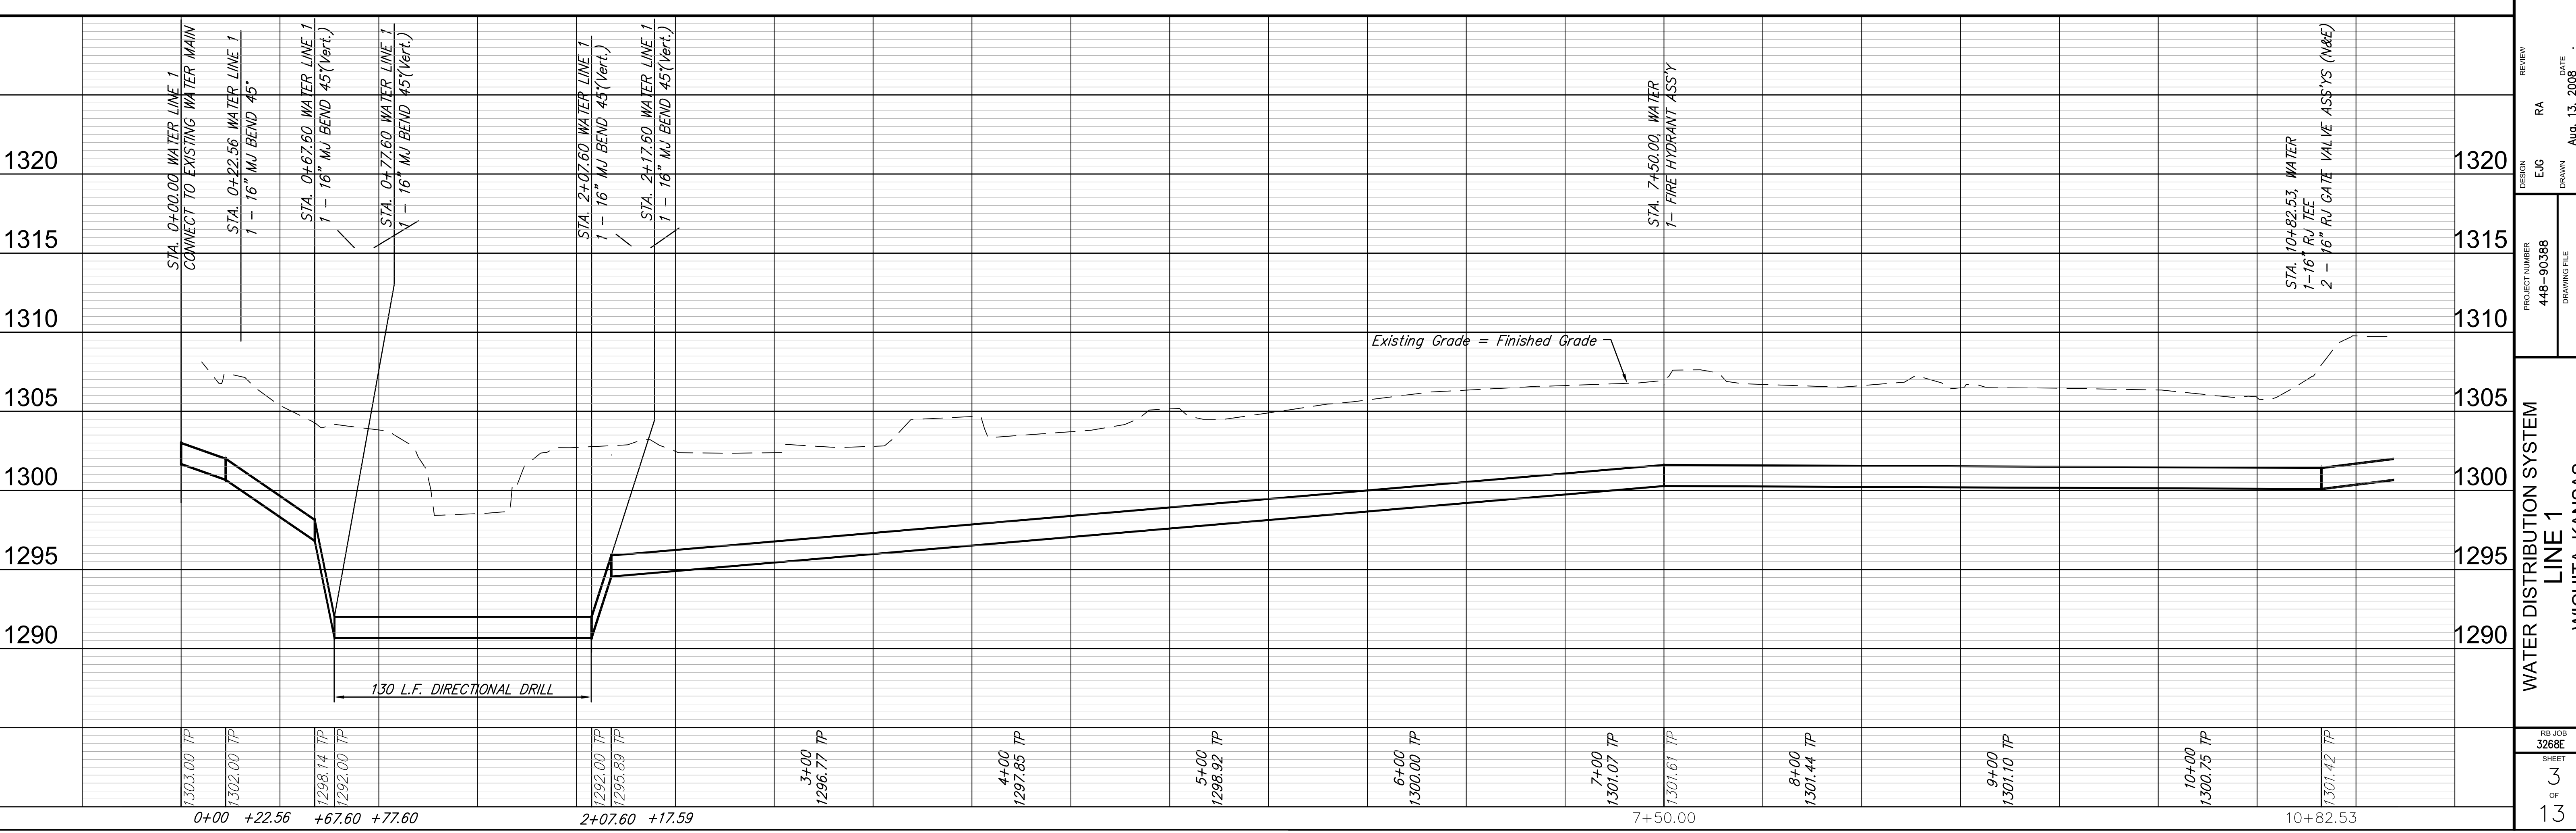

CONTRACTOR TO COORDINATE WITH WESTAR TO SUPPORT POLES DURING CONSTRUCTION.

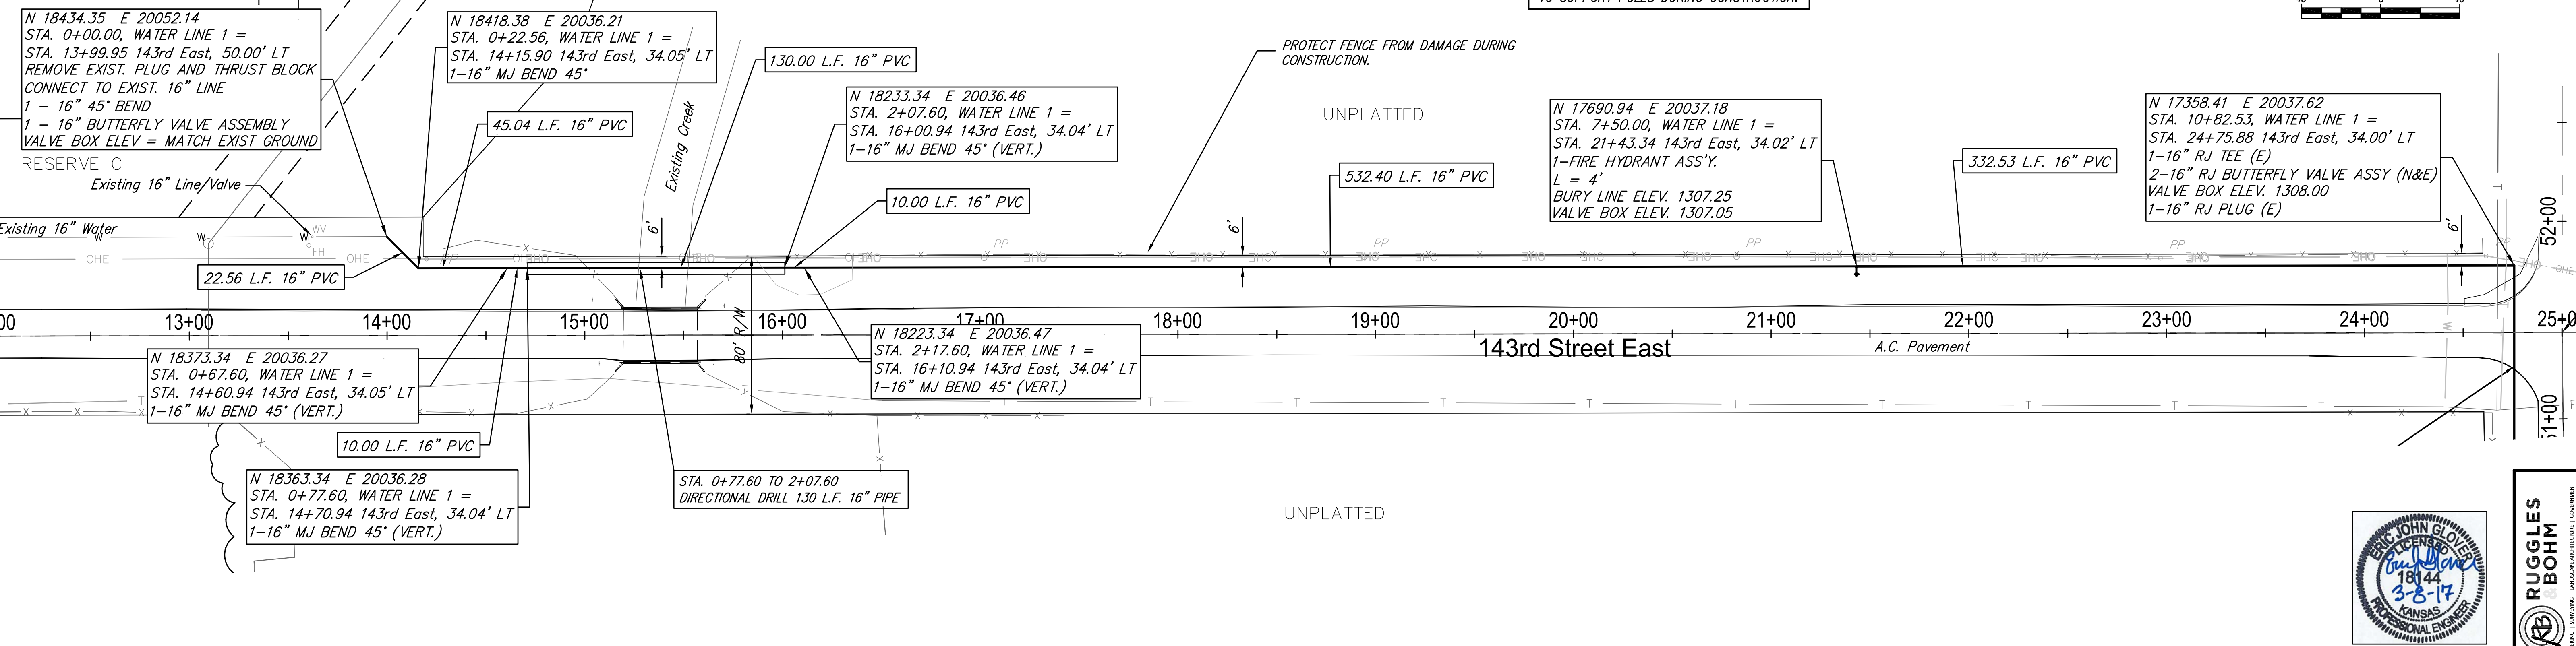

**RUGGLES BOHM**  
 PROFESSIONAL ENGINEER  
 LICENSE NO. 18144  
 STATE OF KANSAS  
 EXPIRES 3-8-17

PROJECT NUMBER	448-90388
DRAWING FILE	Water Engineering Base (Water)
DESIGN	EJG
RA	RA
DATE	Aug. 13, 2008
WATER DISTRIBUTION SYSTEM	
LINE 1	
WICHITA, KANSAS	
RB JOB #	3268E
SHEET	3
OF	13