

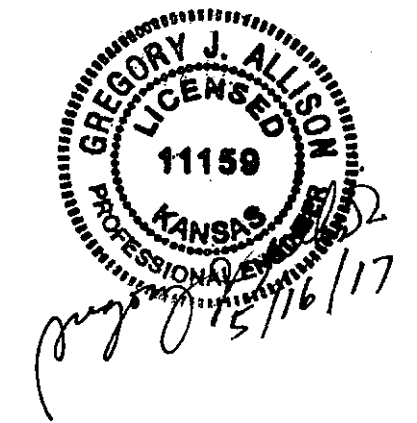



J:\PROJECTS\2017\1401010482 - PREMIER ESTANCIA\DWG\RESIDENTIAL\PH2\14482\_RES\_C1\_PH2.DWG  
 PLOTTED: Tuesday, May 16, 2017 @ 11:3AM

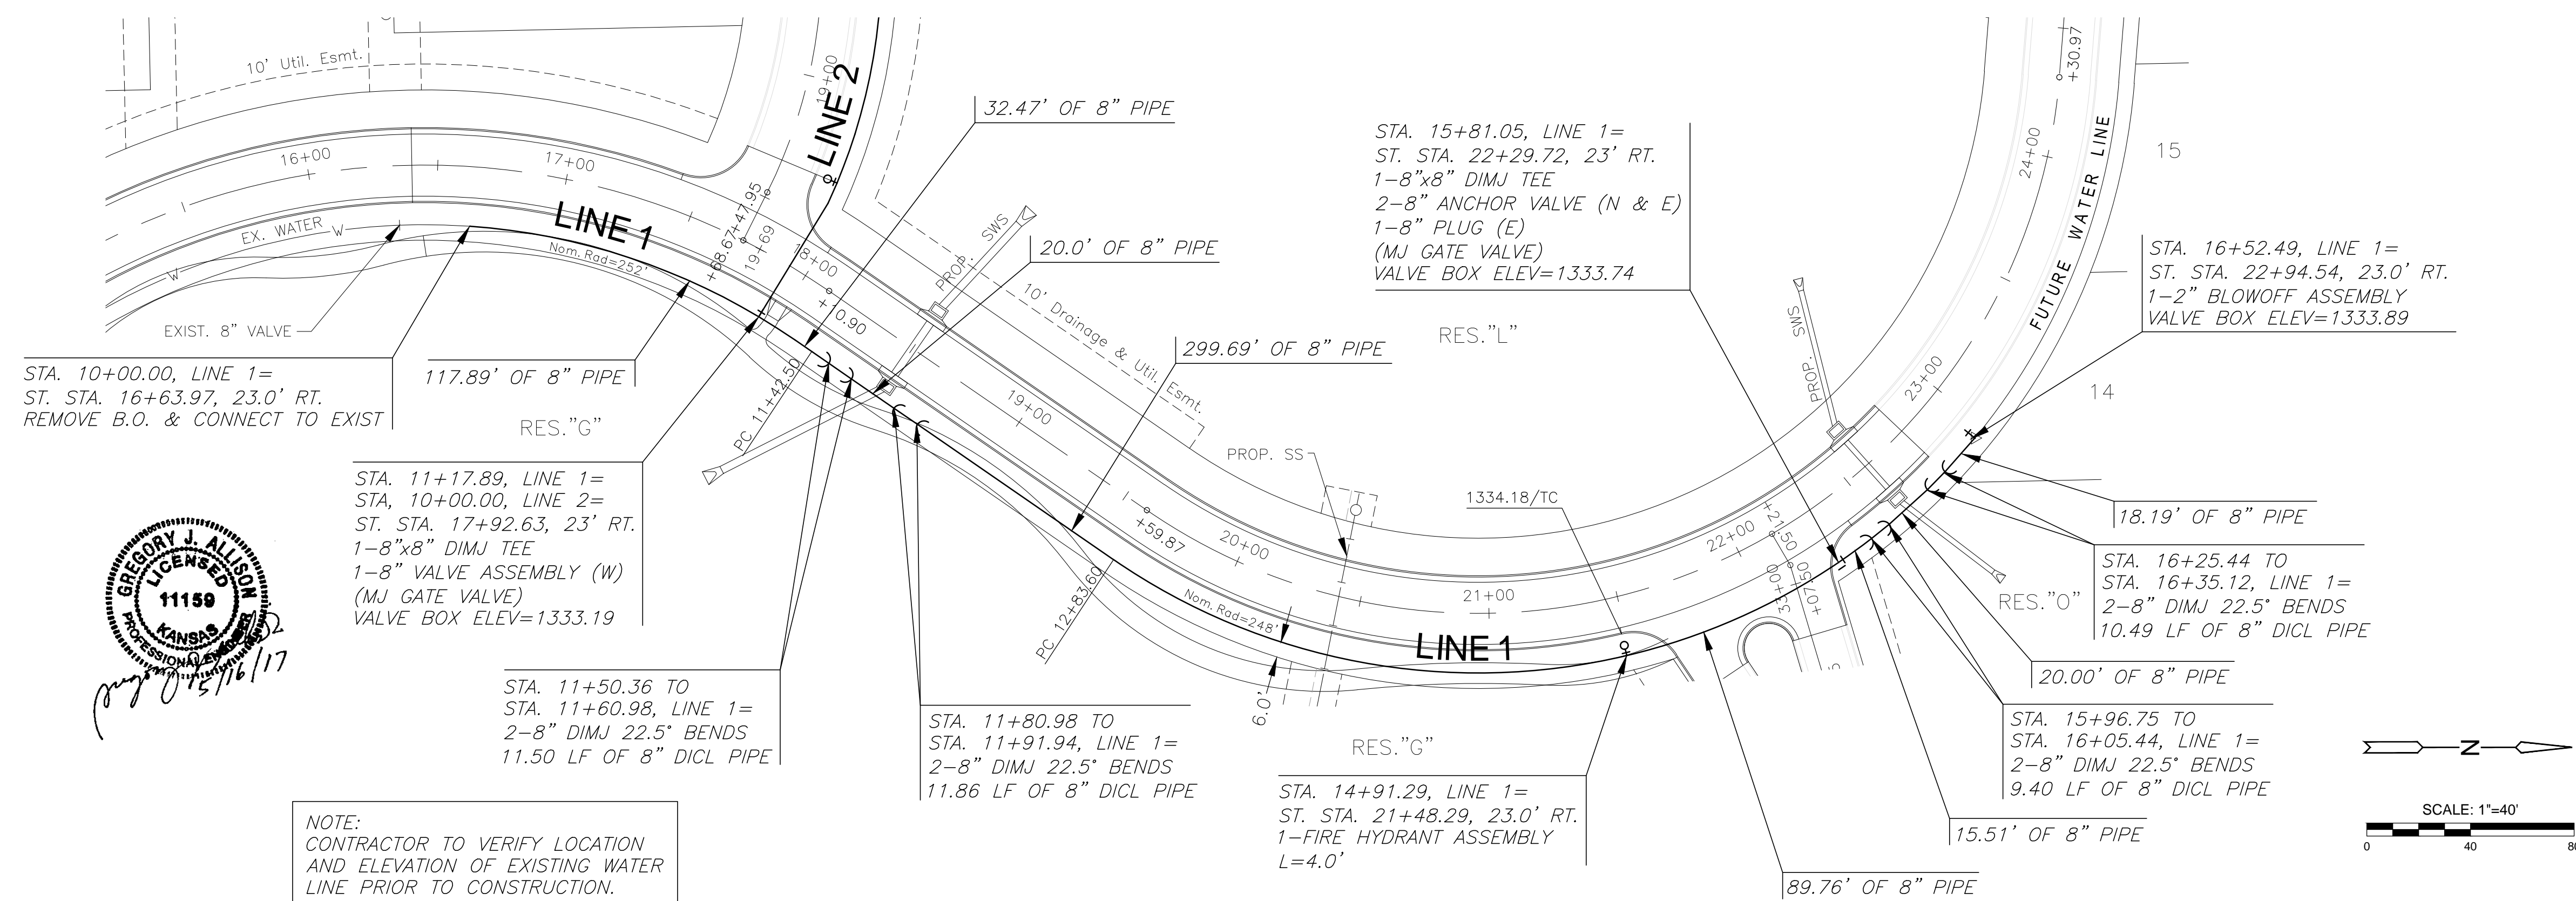

NOTE:  
 CONTRACTOR TO VERIFY LOCATION  
 AND ELEVATION OF EXISTING WATER  
 LINE PRIOR TO CONSTRUCTION.

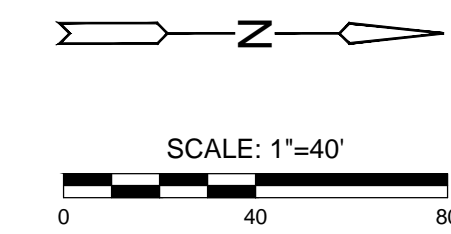

PLAN PH2 WATER LINE 1  
 PROFILE PH2 WATER LINE 1

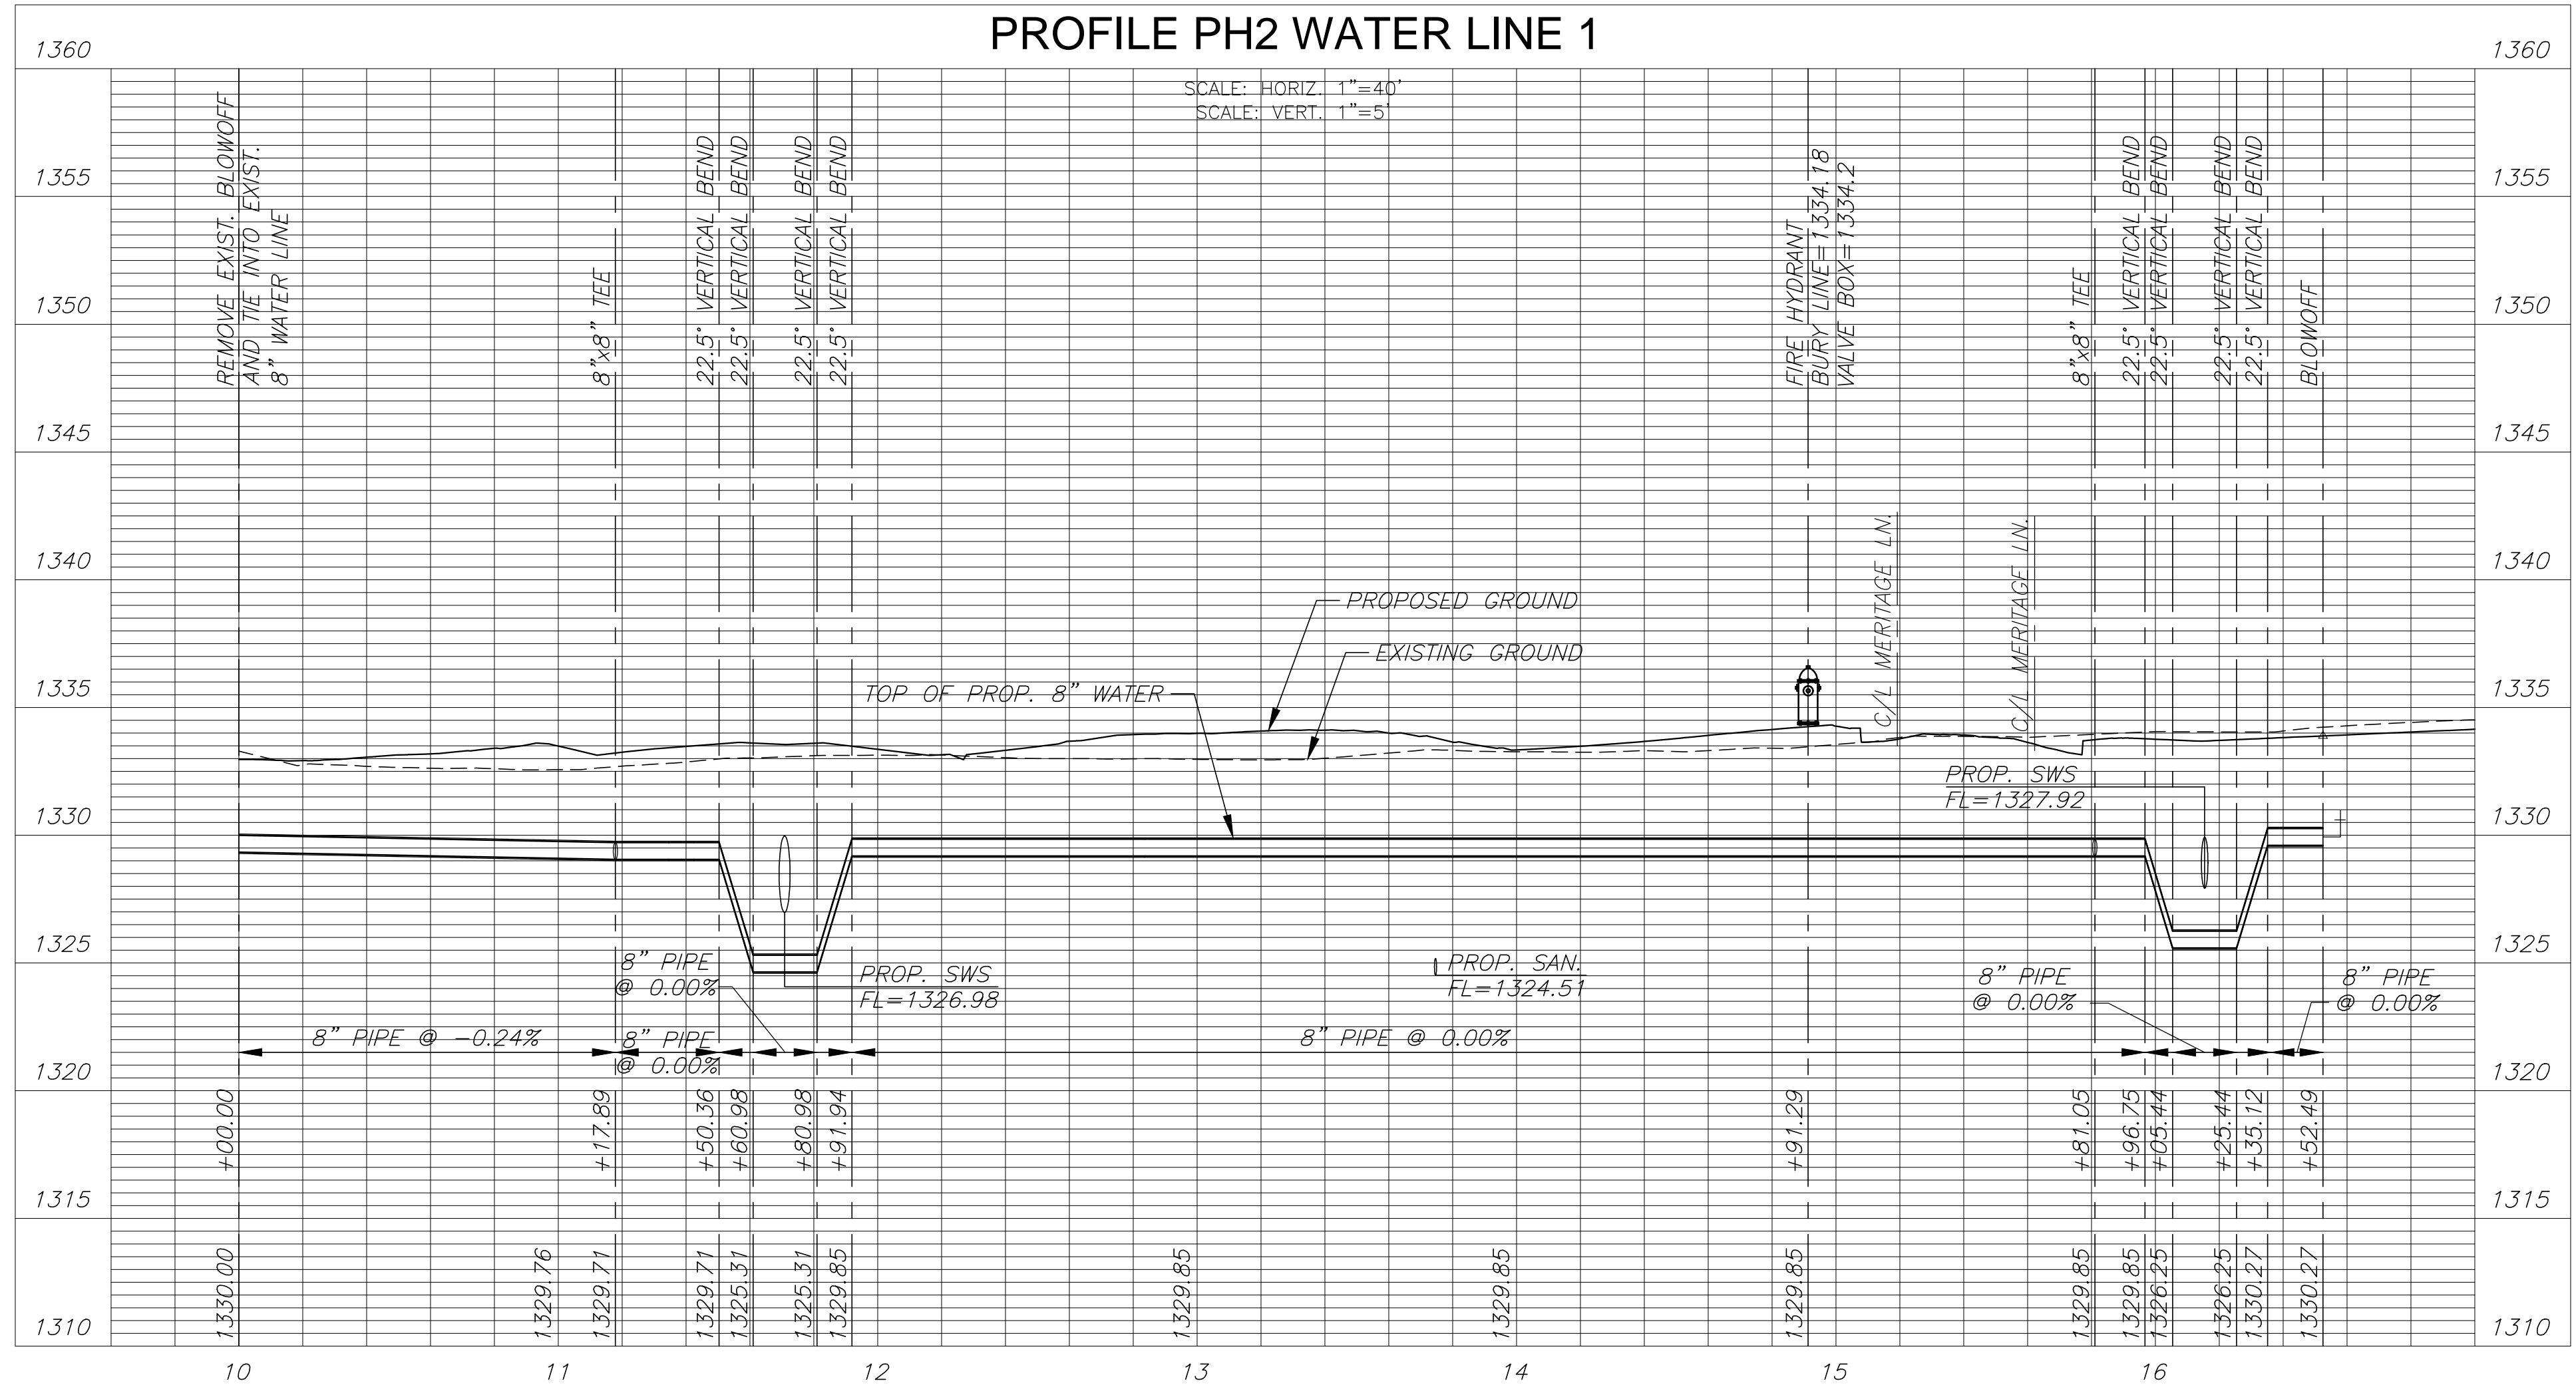

WATER DISTRIBUTION PLANS FOR  
**ESTANCIA ADDITION**  
 PHASE 2

©2017  
 MKEC Engineering  
 All Rights Reserved  
 www.mkec.com  
 These drawings and their contents,  
 including, but not limited to, all concepts,  
 designs, & ideas are the exclusive  
 property of MKEC Engineering (MKEC),  
 and may not be used or reproduced in any  
 way without the express consent of MKEC.

**WATER LINE 1**

PROJECT NO.	448-90694	
DATE	MAY 2017	
SCALE	1" = 40'	
DESIGNED	DRAWN	CHECKED
DFL	RWB	GJA

NO.	REVISION	DATE

SHEET NO.