


PLAN LEGEND

- EX. EXISTING
- LP. LIGHT POLE
- PP. POWER POLE
- SSMH SANITARY SEWER MANHOLE
- SWSMH STORM SEWER MANHOLE
- SS SANITARY SEWER
- SWS STORM WATER SEWER
- WV WATER VALVE
- WM WATER METER
- FH FIRE HYDRANT
- G GAS LINE
- GM GAS METER
- OHE OVERHEAD ELECTRIC
- UGE UNDERGROUND ELECTRIC
- FIB FIBER OPTICS
- BM BENCH MARK
- RCP REINFORCED CONC. PIPE
- CMP CORRUGATED METAL PIPE
- PL PROPERTY LINE
- PC POINT OF CURVATURE
- PT POINT OF TANGENCY
- MID MID POINT OF CURVE
- RADIUS
- NORTHING
- EASTING
- EXPANSION JOINT
- CONTROL JOINT
- TOP OF CURB
- BC BOTTOM OF CURB
- ELEVATION
- TR TOP OF RAMP
- BR BOTTOM OF RAMP
- TW TOP OF WALL
- BW BOTTOM OF WALL

FHWA REGION NO.	STATE	PROJECT NUMBER	FISCAL YEAR	SHEET NUMBER	TOTAL SHEETS
7	KANSAS	TE-0254-01	2005	7	21
FED. AID NO.					

PRINTS ISSUED		
DATE	ITEM	NO.
1/10/05	FIELD CHECK SET	
6/13/05	OFFICE CHECK SET	
9/29/05	REVISED OFFICE CHECK	
11/29/05	FINAL PLANS	
1/22/07	FOR CONSTRUCTION	

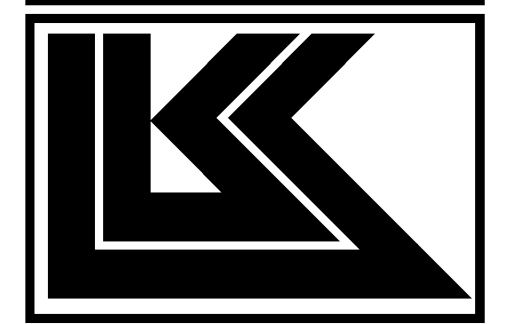

LAW/KINGDON, INC.
 ARCHITECTS • ENGINEERS • PLANNERS
 LANDSCAPE ARCHITECTS
 345 RIVERVIEW #200, WICHITA, KS 67203
 Phone (316) 268-0230 Fax (316) 268-0225
 Copyright © 2007



DRAWN	CHECKED
JAB	JAB

PROJECT NUMBER	044150
----------------	--------

K-96 TRAILHEAD LANDSCAPE PROJECT

WICHITA, KANSAS

GROVE PARK

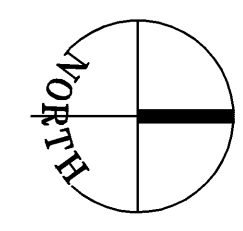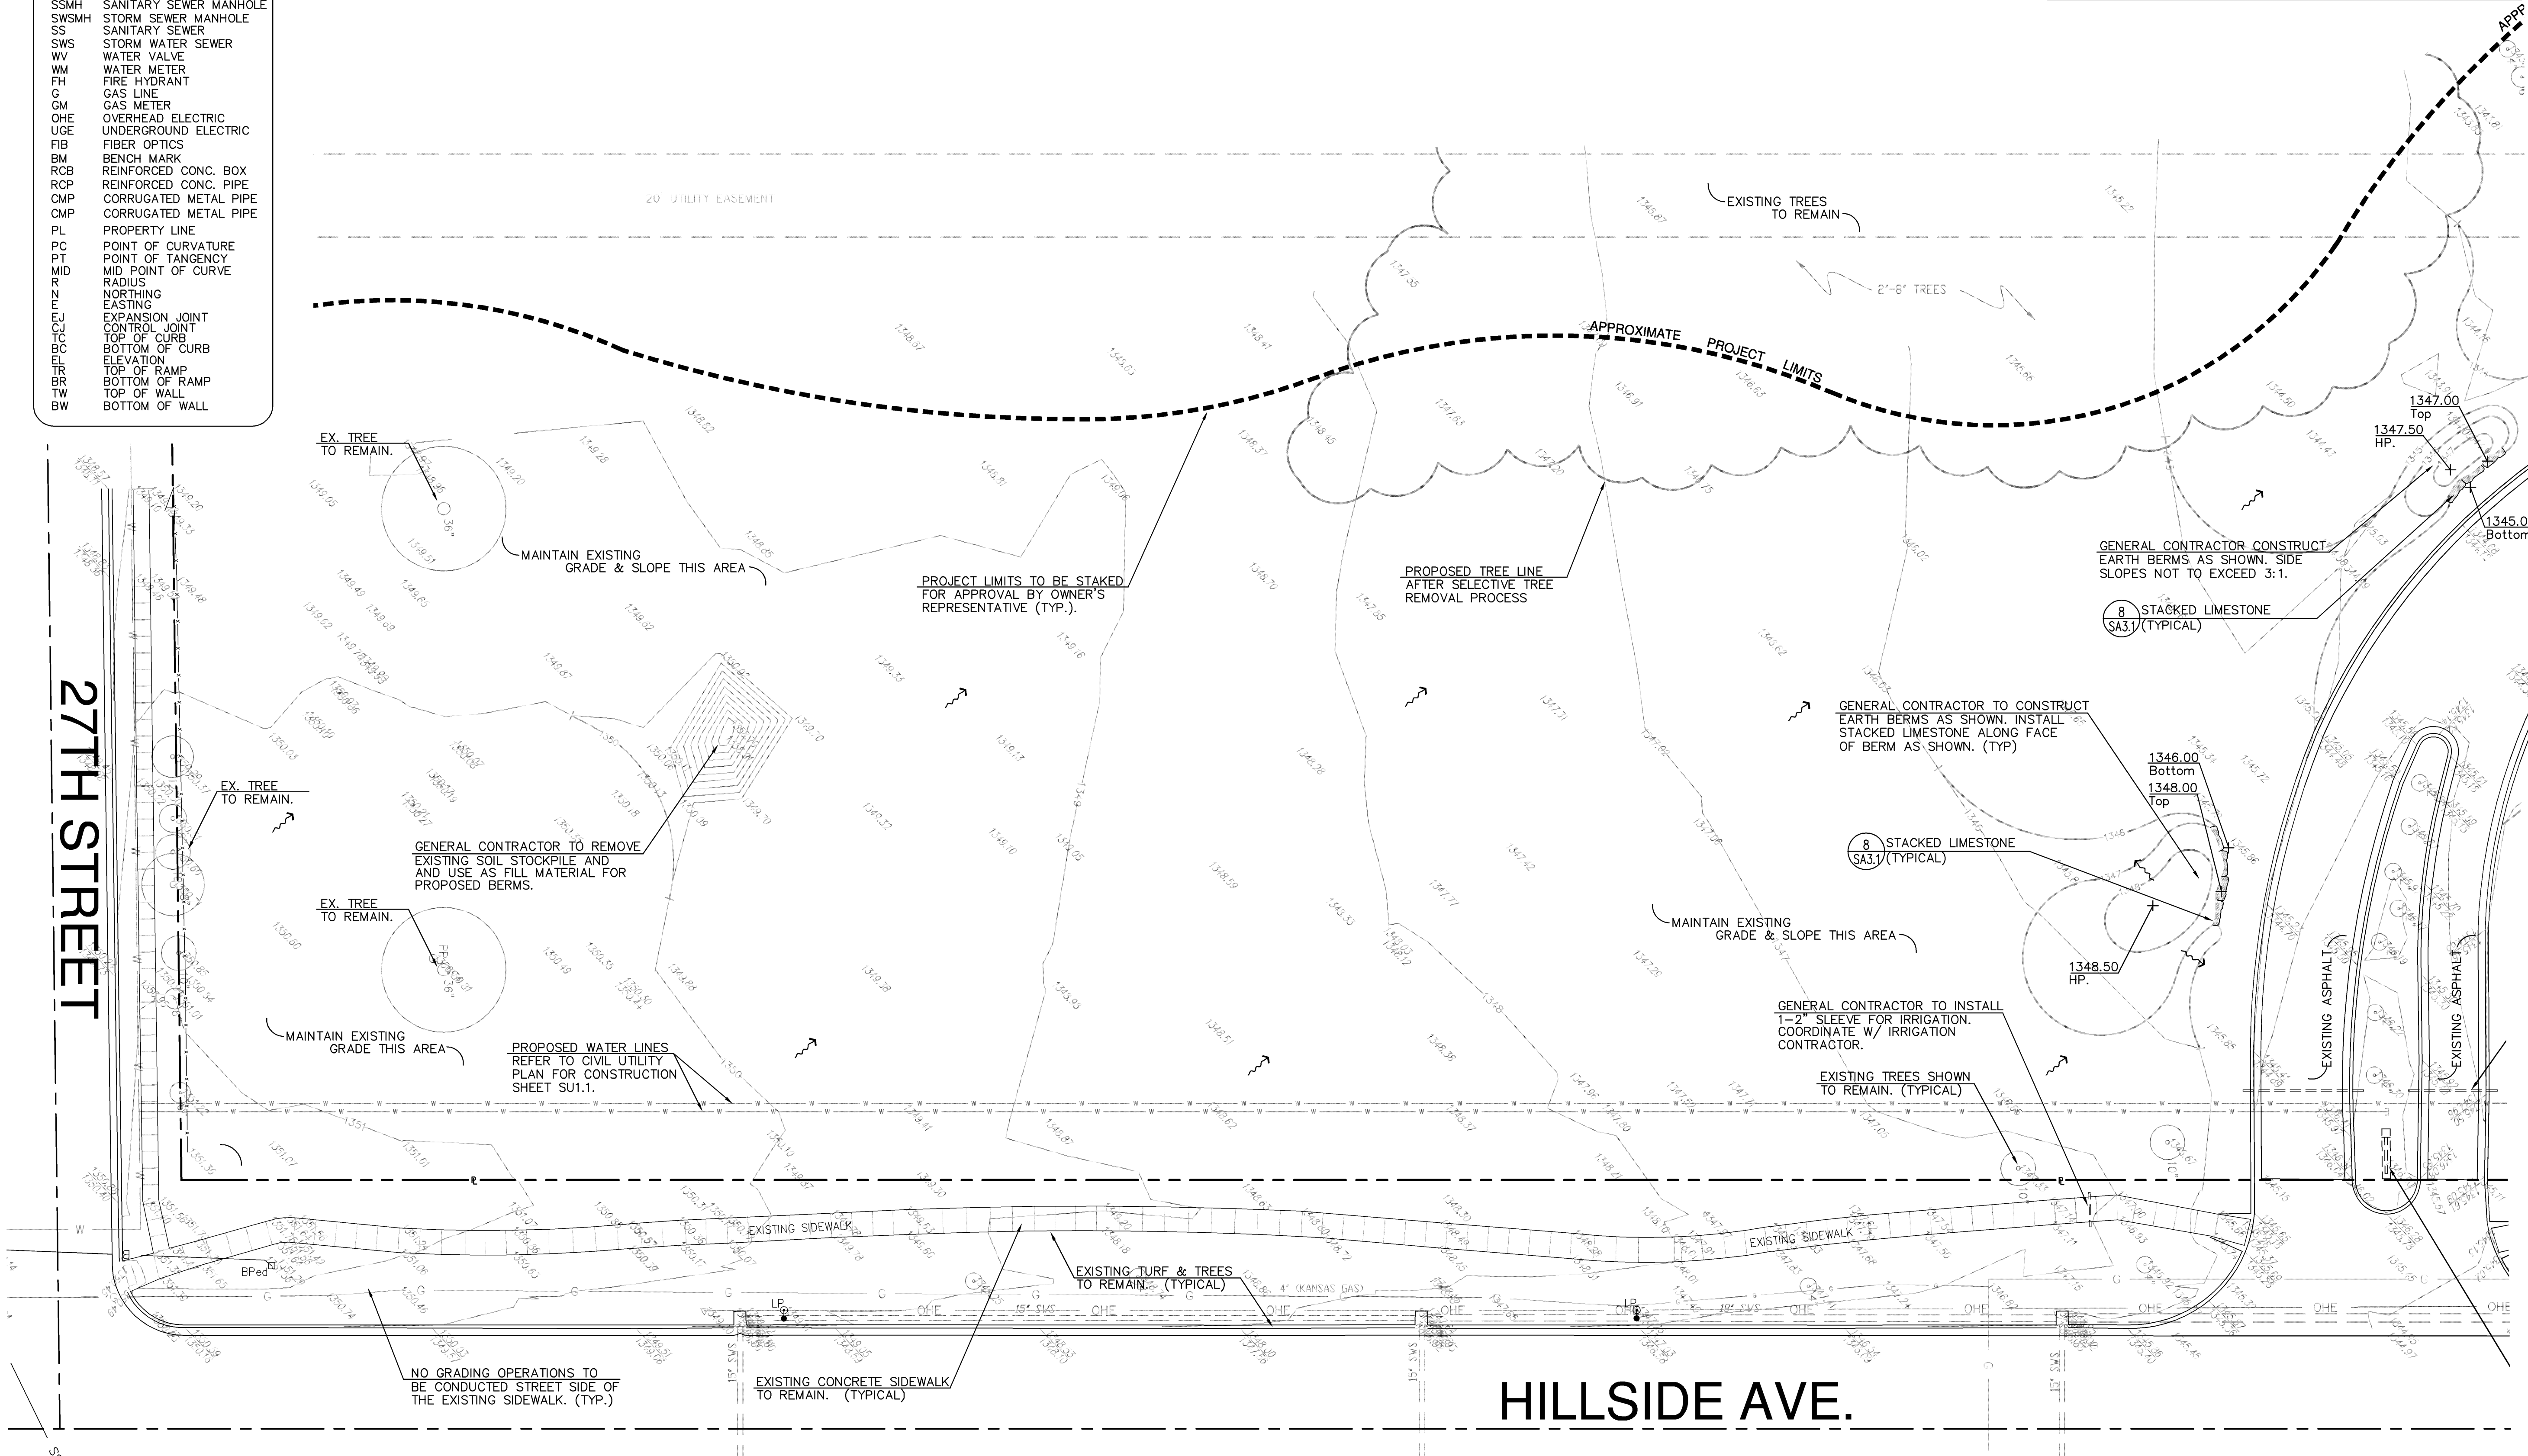

SITE LAYOUT PLAN
 SCALE: 1" = 20'-0"

SITE LAYOUT PLAN	
SHEET TITLE	SHEET NUMBER
SA1.1	OF 2 SHEETS