




Scale: 1" = 100'



NE 1/4,  
T-26-S  
R-1-W  
SECTION 24

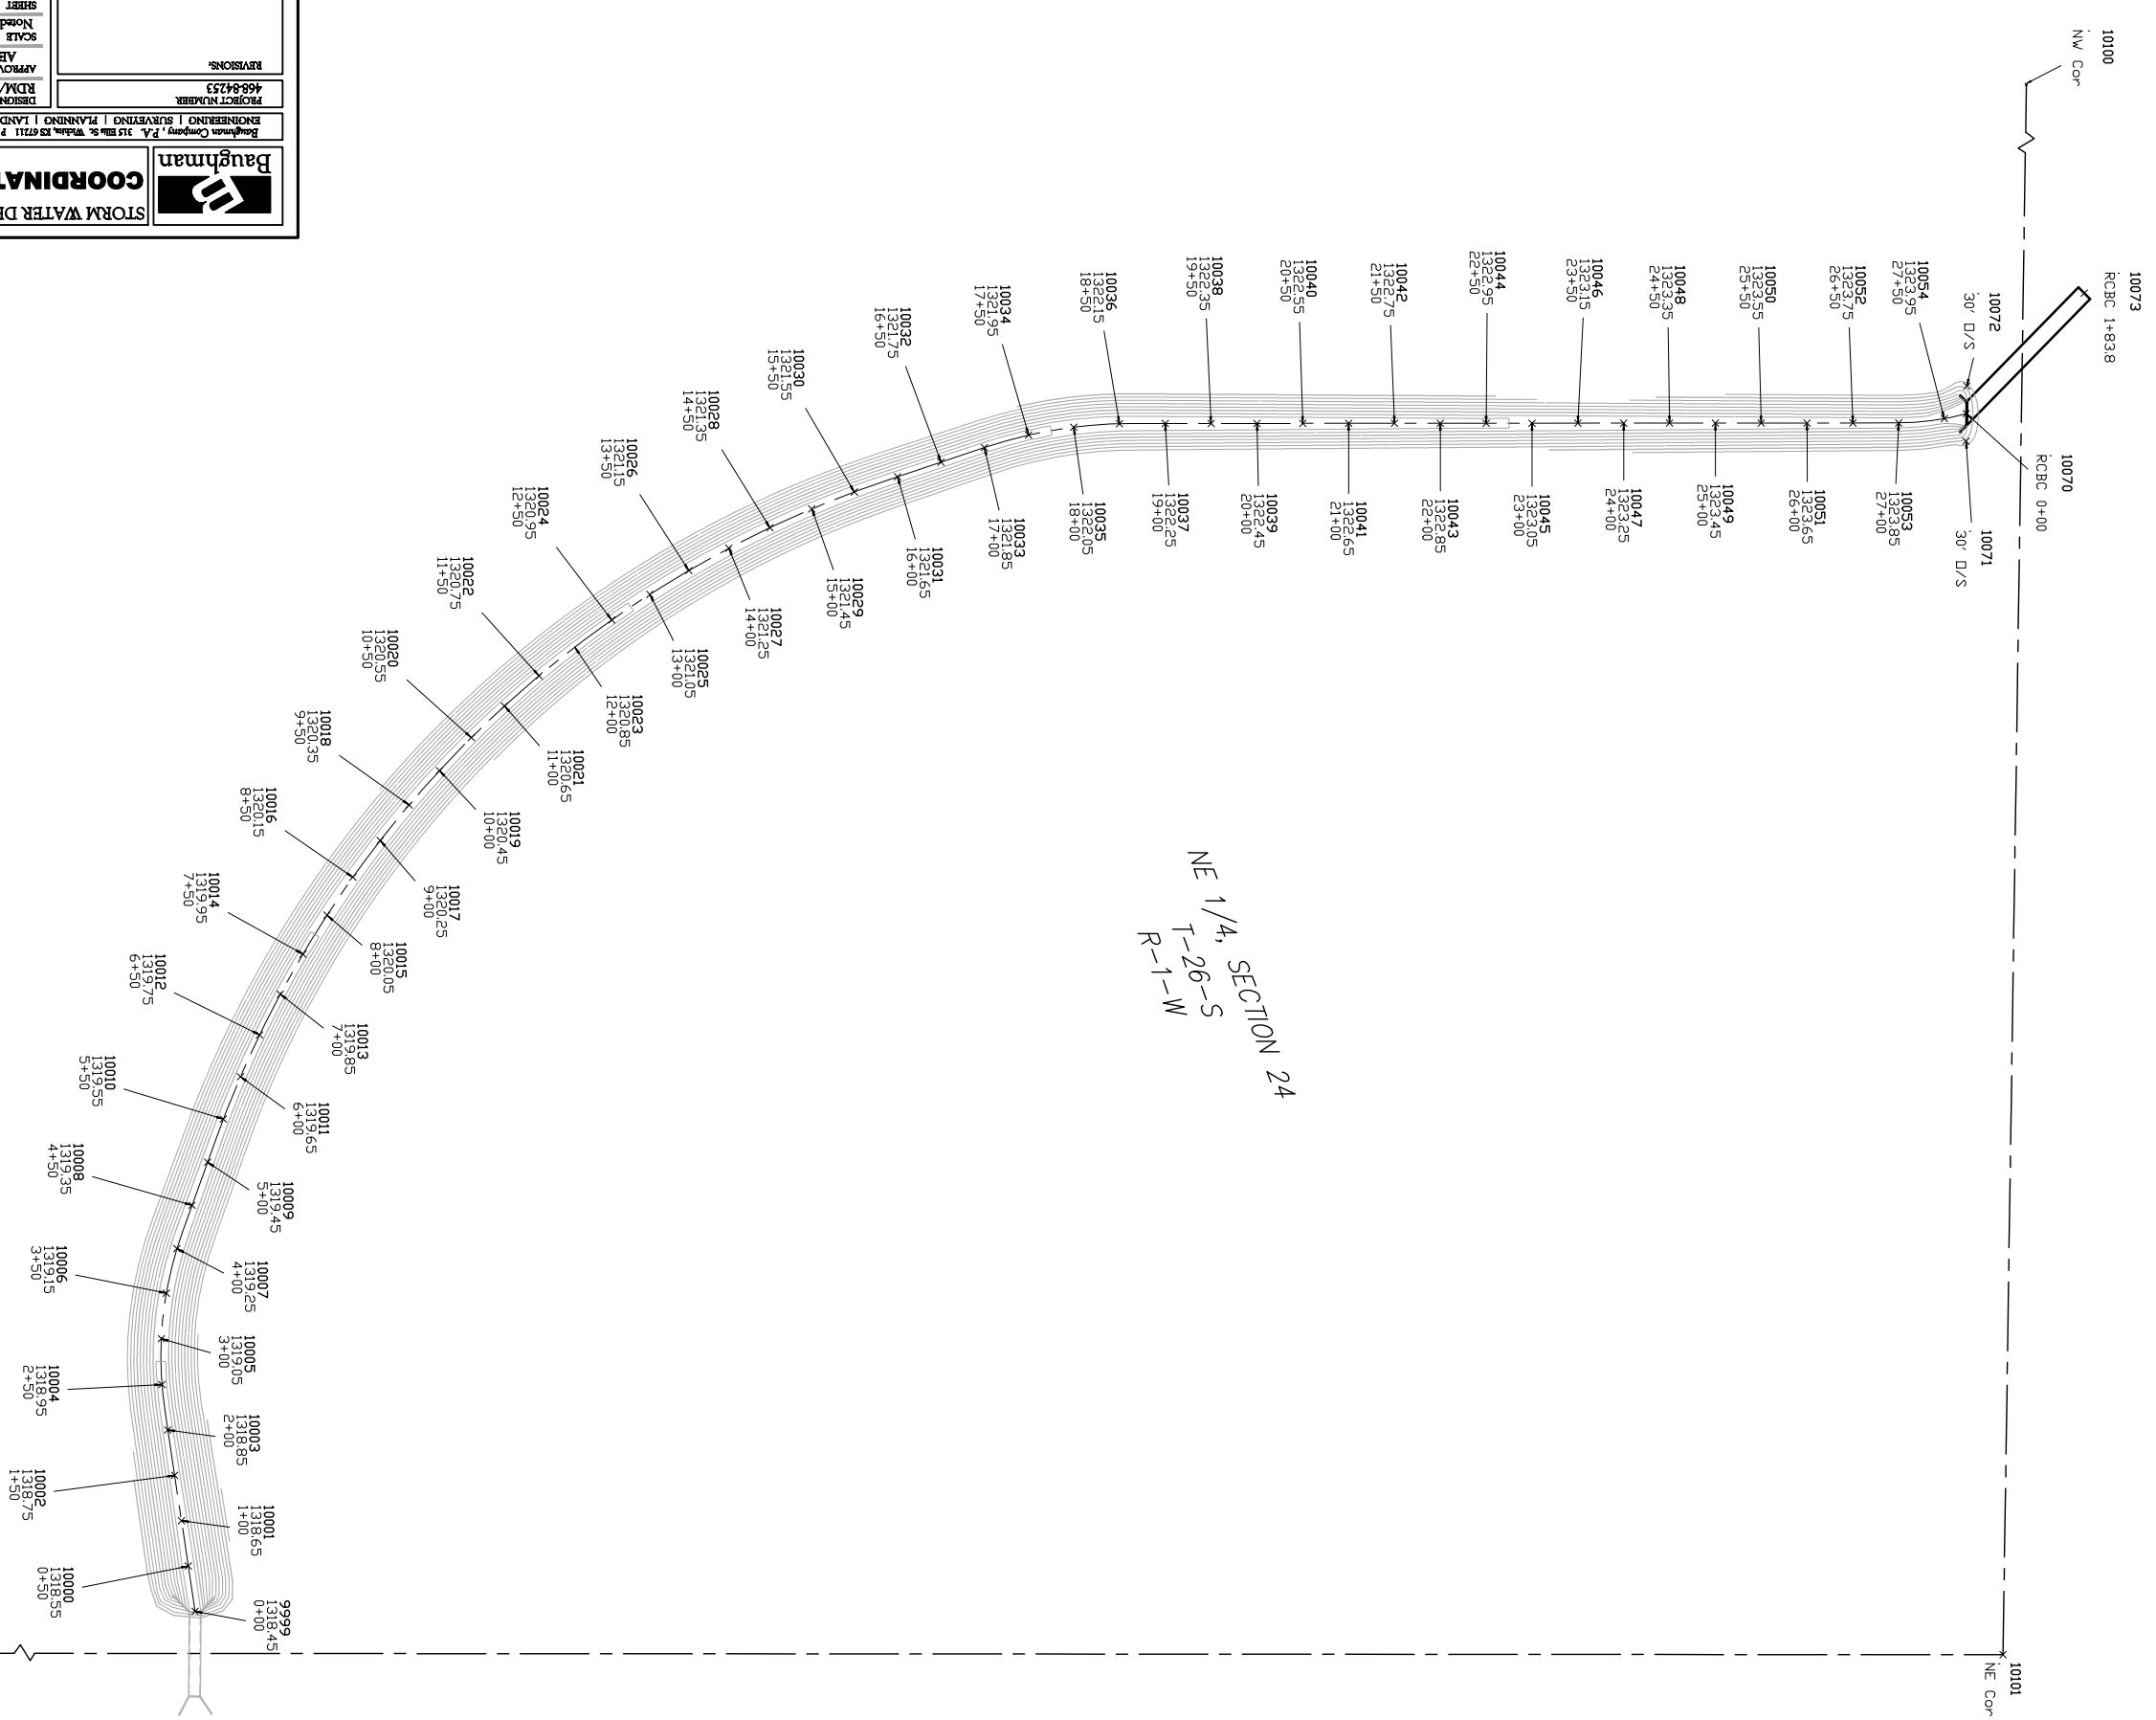

**Baughman**

**COORDINATE SHEET**

STORM WATER DRAIN #307

---

 ENGINEERING | SURVEYING | PLANNING | LANDSCAPE ARCHITECTURE

---

PROJECT NUMBER: 46684253  
 DESIGN: RDM/ABC  
 DRAWN: RDM

---

REVISIONS:  
 46684253  
 SCALE: Noted  
 SHEET: 22 OF 22

---

Northgate USRD St SWP Coordinate Sheet.dwg  
 22 OF 22