
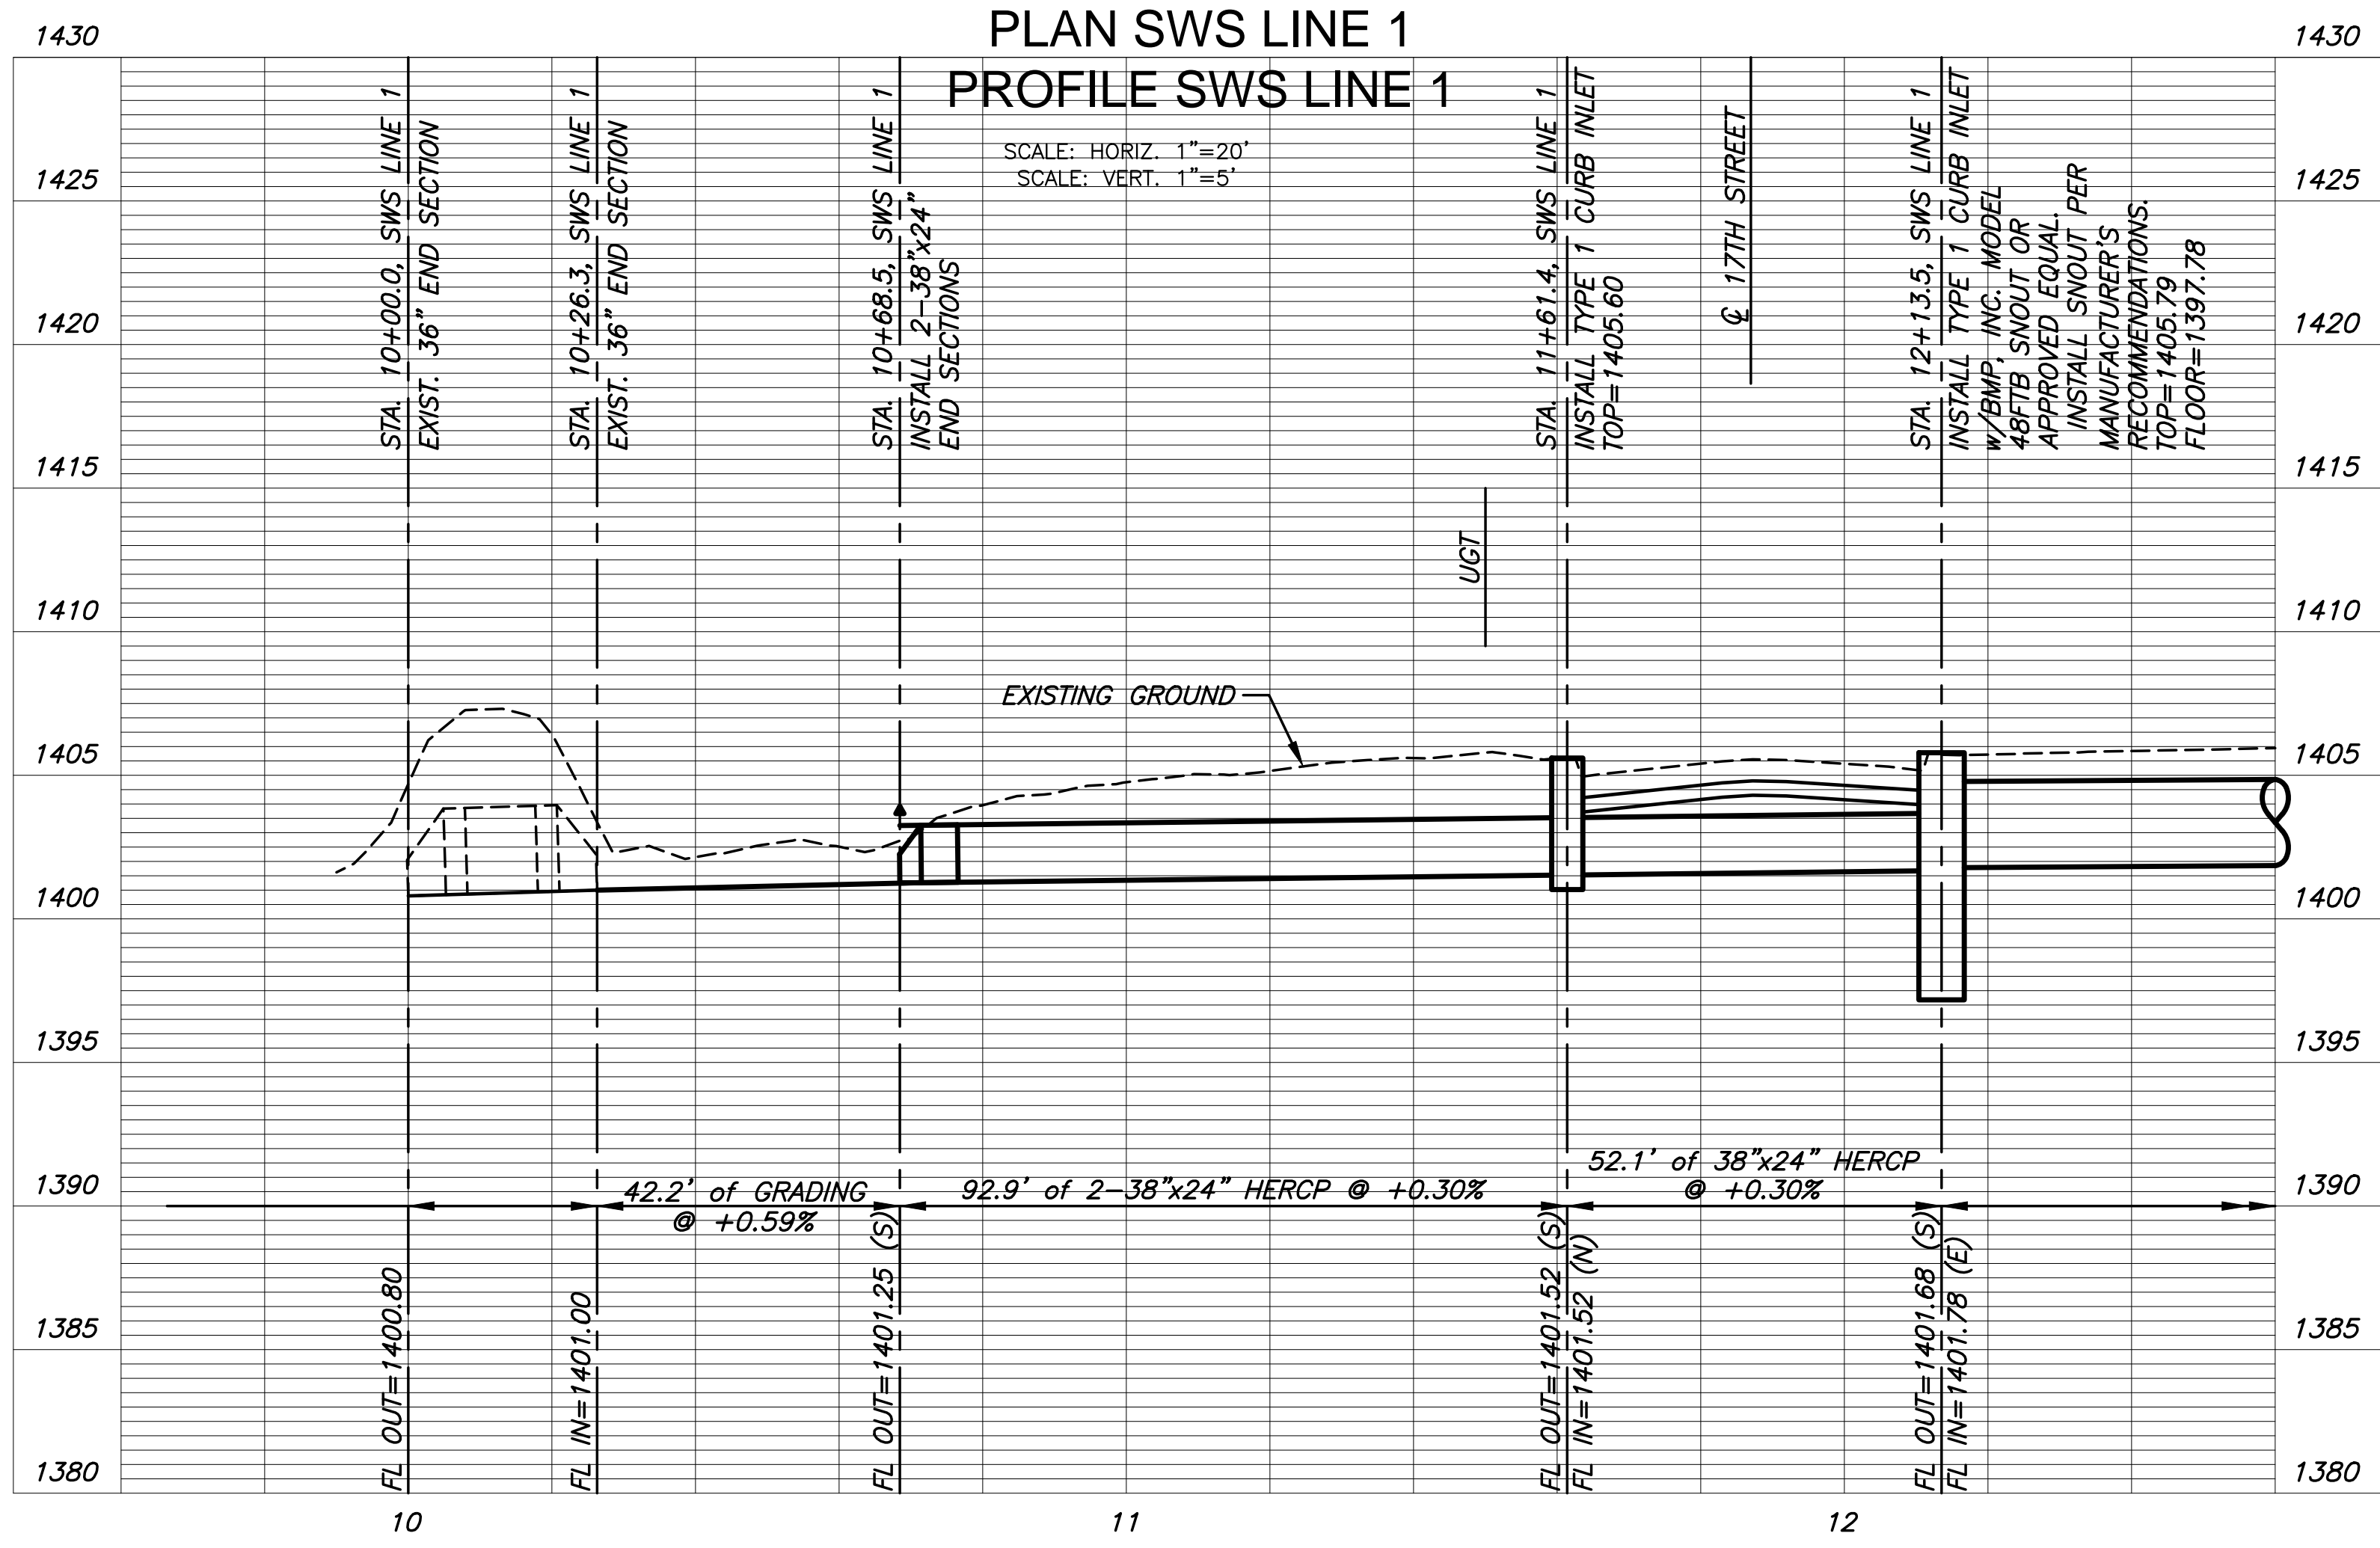


J:\PROJECTS\2017\150177\_COW\_17TH STREET REHAB\150177\_CADSHTS\06\_CIVIL\SWS\15177D901.DWG  
 PLOTTED: Wednesday, May 03, 2017 @ 10:38AM

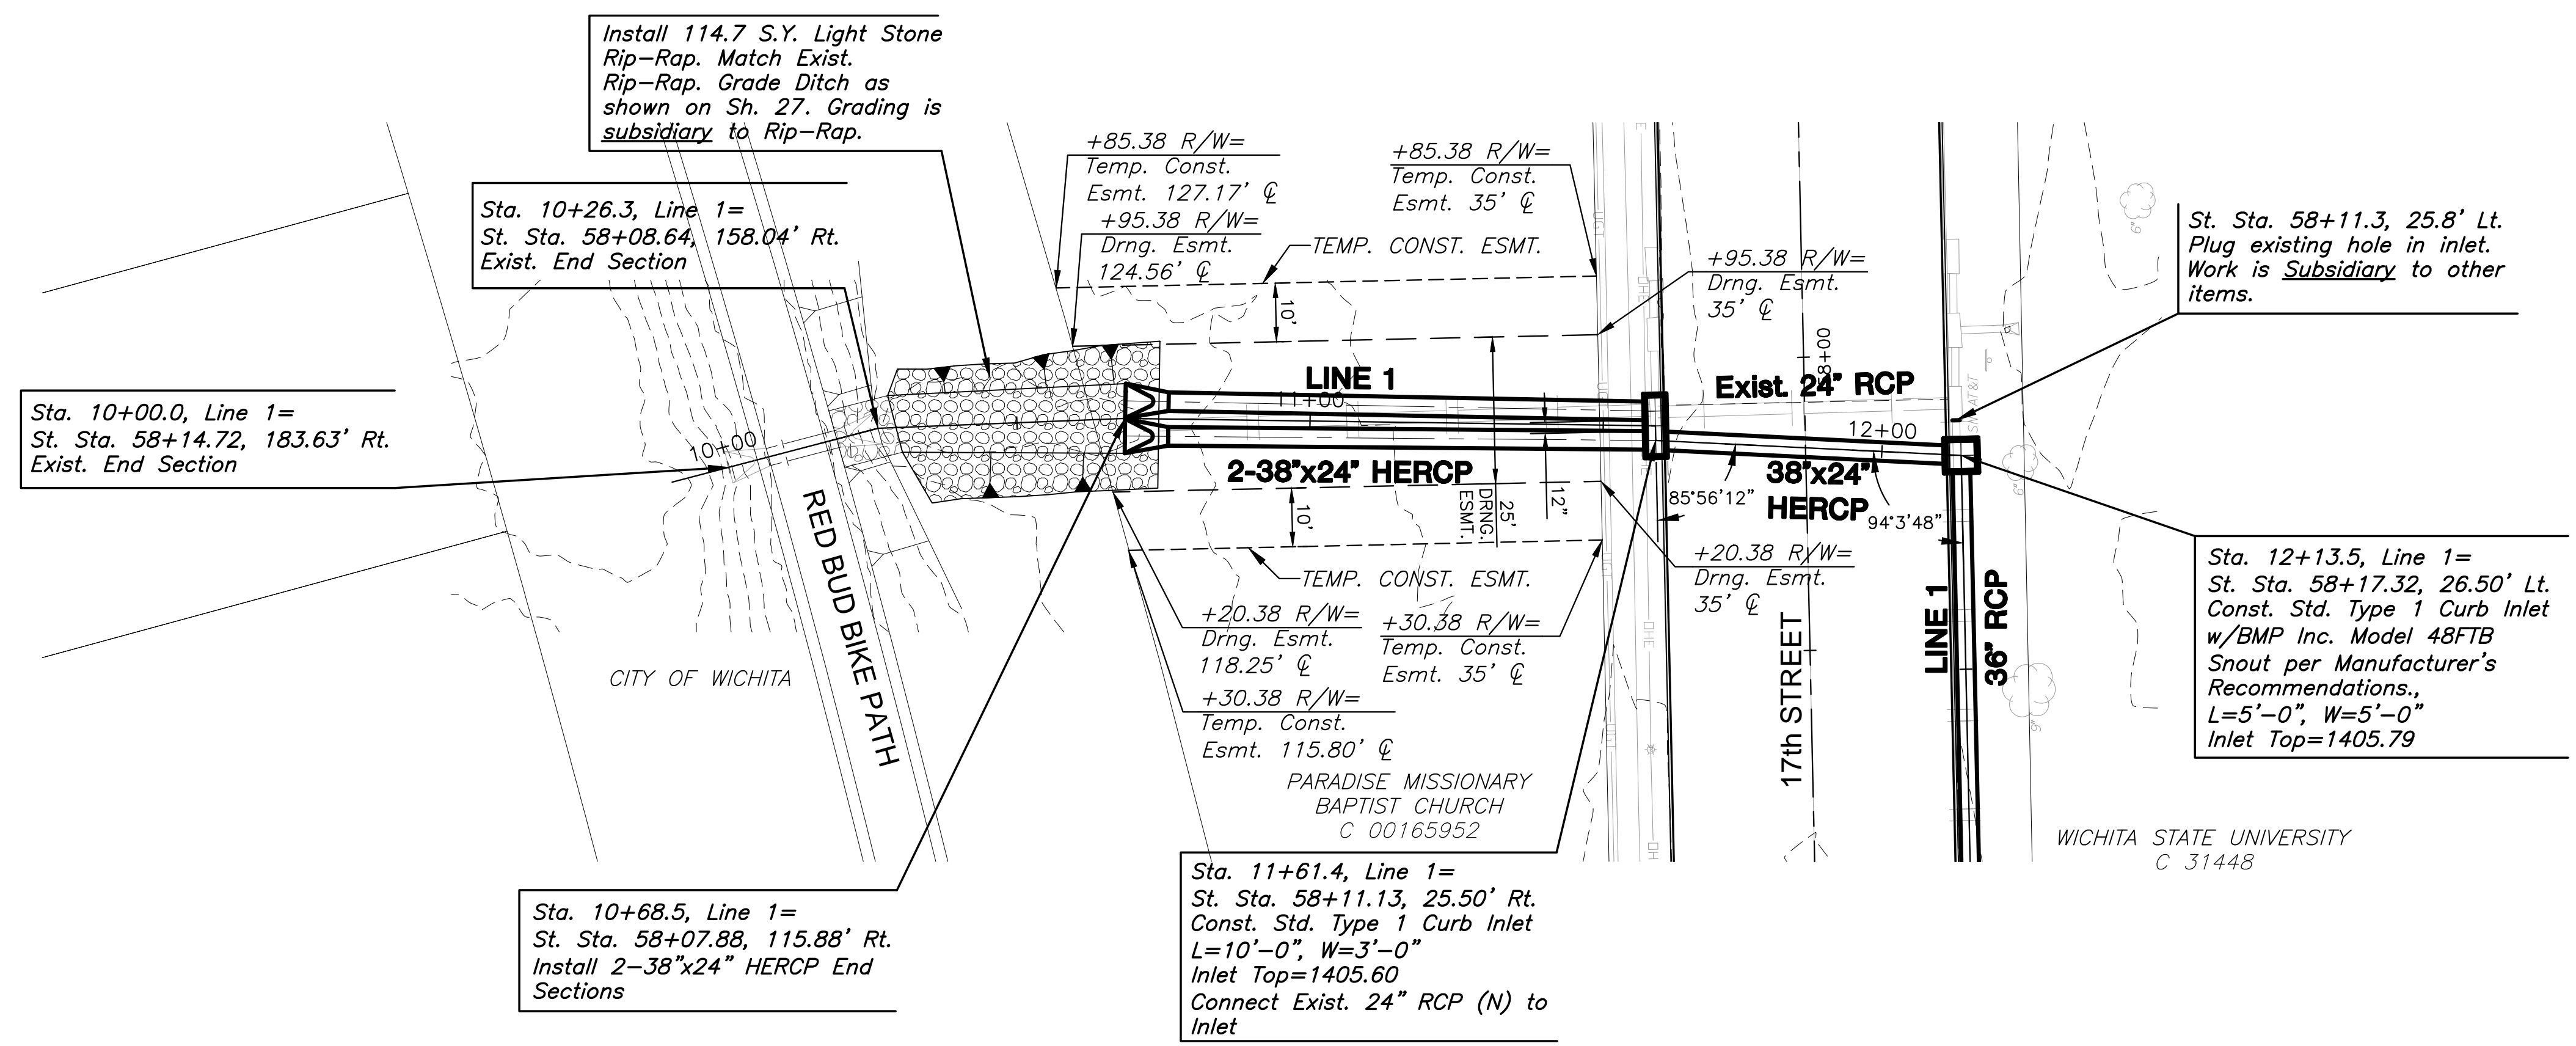

STORM WATER SEWER PLAN FOR  
**17TH STREET BETWEEN HILLSIDE & OLIVER**  
 WICHITA, KS

©2017  
 MKEC Engineering  
 All Rights Reserved  
 www.mkec.com  
 These drawings and their contents, including, but not limited to, all concepts, designs, & ideas are the exclusive property of MKEC Engineering (MKEC), and may not be used or reproduced in any way without the express consent of MKEC.

**STORM SEWER PLAN & PROFILE**

PROJECT NO.	472-85215	
DATE	5/3/2017	
SCALE	1"=20'	
DESIGNED	DRAWN	CHECKED
JRA	WNJ	BLB
NO.	REVISION	DATE