

STREET REHABILITATION FOR  
**17TH STREET BETWEEN HILLSIDE & OLIVER**  
WICHITA, KS


©2017 MKEC Engineering  
All Rights Reserved  
www.mkec.com  
These drawings and their contents, including, but not limited to, all concepts, designs, & ideas are the exclusive property of MKEC Engineering (MKEC), and may not be used or reproduced in any way without the express consent of MKEC.

**WATER BUBBLE MAP**

PROJECT NO.	472-85215	
DATE	5/3/2017	
SCALE	AS NOTED	
DESIGNED	DRAWN	CHECKED
JTC	DM	JRA

NO.	REVISION	DATE

SHEET NO.

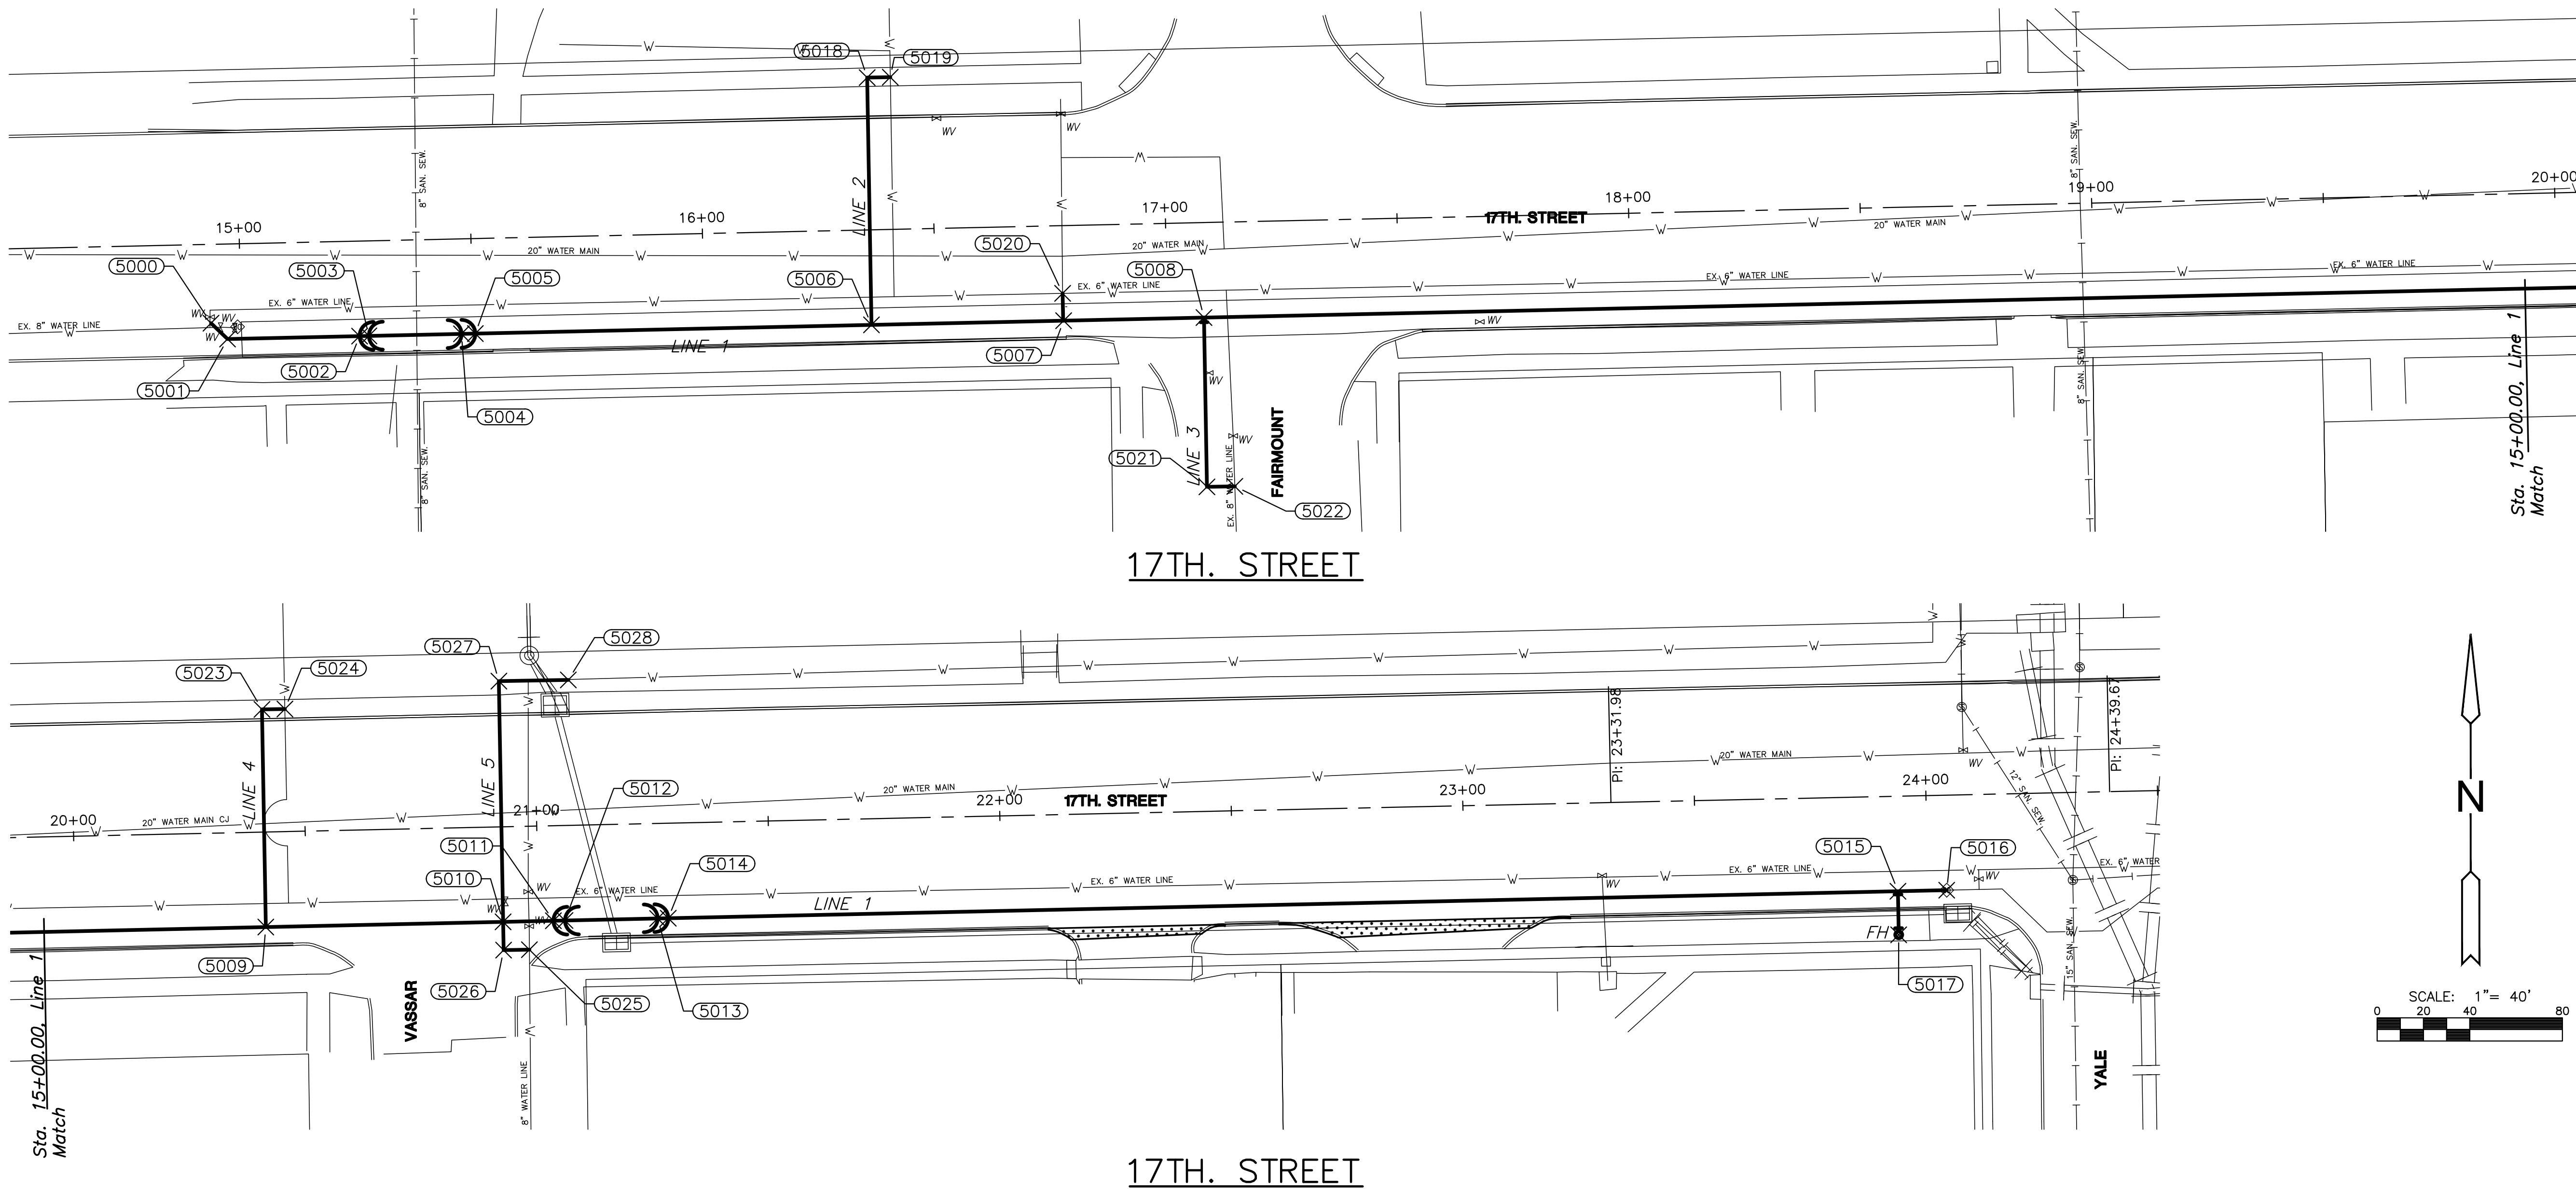

WATER POINTS						
Point #	Station	Offset	Northing	Easting	Desc.	Wtr Line
5000	14+93.51	17.01' RT.	1696674.70	1660399.86	8" CONNECT TO EX	1
5001	14+97.10	20.50' RT.	1696671.29	1660403.42	8" 45° BEND	1
5002	15+25.51	20.50' RT.	1696671.92	1660431.93	8" 45° BEND	1
5003	15+27.51	20.50' RT.	1696671.96	1660433.93	8" 45° BEND	1
5004	15+47.51	20.50' RT.	1696672.40	1660453.92	8" 45° BEND	1
5005	15+50.51	20.50' RT.	1696672.47	1660456.92	8" 45° BEND	1
5006	16+36.05	20.50' RT.	1696674.35	1660542.44	8"x8" TEE	1
5007	16+77.55	20.50' RT.	1696675.25	1660583.93	8"x6" TEE	1
5008	17+07.85	20.50' RT.	1696675.92	1660614.23	8"x8" TEE	1
5009	20+41.05	20.50' RT.	1696683.23	1660947.34	8"x8" TEE	1

WATER POINTS						
Point #	Station	Offset	Northing	Easting	Desc.	Wtr Line
5010	20+92.29	20.51' RT.	1696684.35	1660998.58	8"x8" CROSS	1
5011	21+02.46	20.51' RT.	1696684.59	1661009.44	8" 45° BEND	1
5012	21+05.66	20.51' RT.	1696684.64	1661011.94	8" 45° BEND	1
5013	21+25.66	20.51' RT.	1696685.08	1661031.93	8" 45° BEND	1
5014	21+29.66	20.51' RT.	1696685.13	1661034.23	8" 45° BEND	1
5015	23+93.50	20.50' RT.	1696690.95	1661299.71	FH CONNECTION	1
5016	24+04.04	20.50' RT.	1696691.18	1661310.24	8" CONNECT EX	1
5017	23+93.46	29.90' RT.	1696681.56	1661299.88	FH	1
5018	16+36.28	32.88' LT.	1696727.71	1660541.51	8" 90° BEND	2
5019	16+41.28	32.85' LT.	1696727.80	1660546.50	8" 90° BEND	2

WATER POINTS						
Point #	Station	Offset	Northing	Easting	Desc.	Wtr Line
5020	16+77.45	14.61' RT.	1696681.14	1660583.71	6" CONNECT TO EX	1
5021	17+07.69	57.05' RT.	1696639.38	1660614.87	8" 90° BEND	3
5022	17+13.72	57.07' RT.	1696639.49	1660620.90	8" 90° BEND	3
5023	20+41.25	26.48' LT.	1696730.21	1660946.52	8" 90° BEND	4
5024	20+46.21	26.46' LT.	1696730.29	1660951.47	8" 90° BEND	4
5025	20+97.84	26.64' RT.	1696678.34	1661004.26	8" 90° BEND	5
5026	20+92.27	26.61' RT.	1696678.25	1660998.68	8" 90° BEND	5
5027	20+92.52	31.46' LT.	1696736.31	1660997.66	8" 90° BEND	5
5028	21+07.52	31.39' LT.	1696736.57	1661012.66	8" CONNECT TO EX	5

J:\PROJECTS\2016\150104077\_COW\_17TH STREET REHAB\_150177\_CADSHOTS\06\_CIVIL\CONTROL-BUBBLE\15177CB01.DWG  
 PLOTTED: Friday, May 05, 2017 @ 02:19PM